

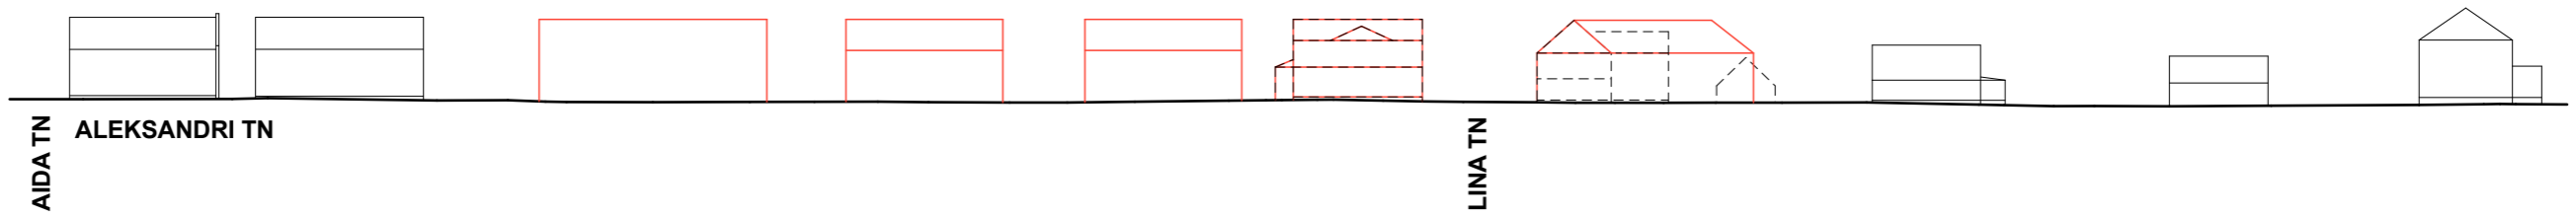


ALEKSANDRI TN VAADE 1:1000

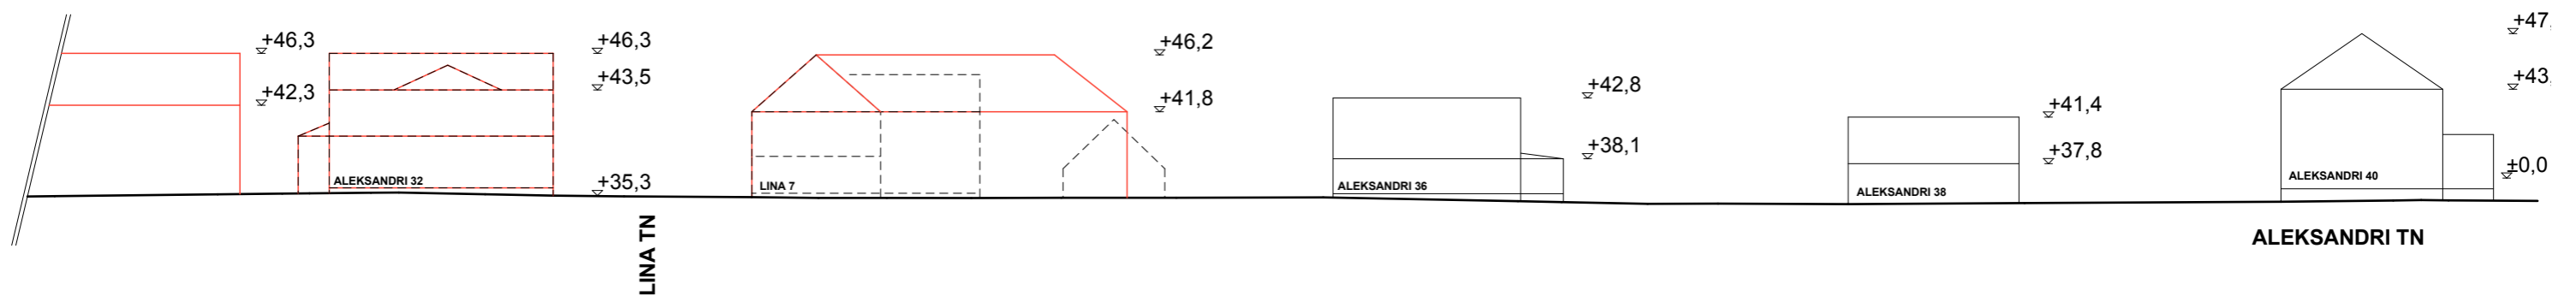

ALEKSANDRI TN VAADE 1:500

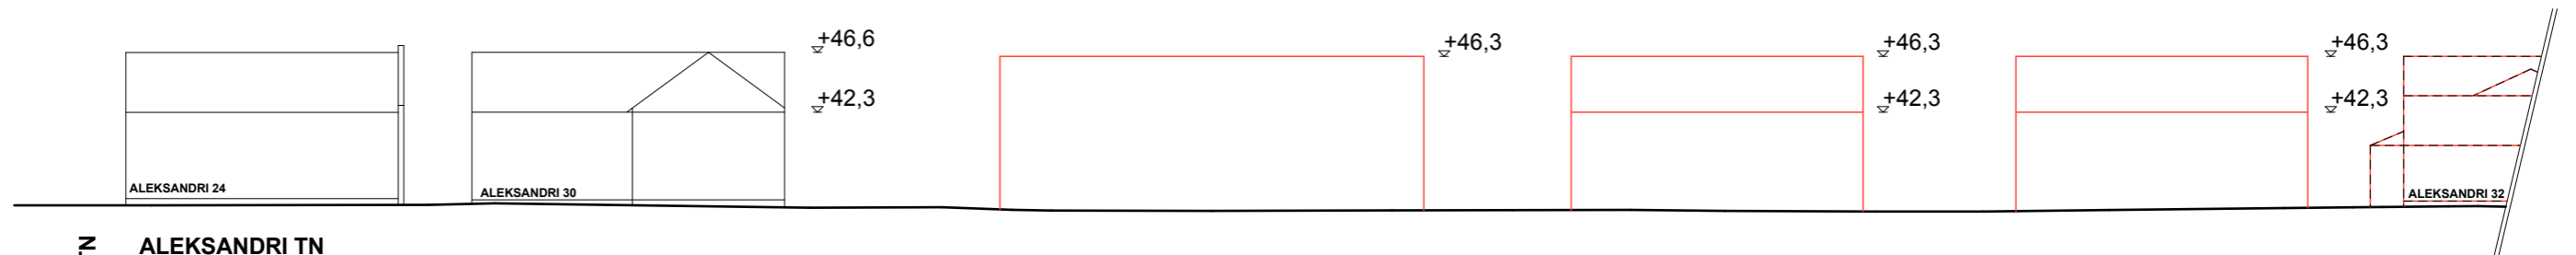

M 1:500		ALEKSANDRI TN VAADE	
OBJEKT	DETAILPLANEERING	ESKIIS	
ADDRESS	LINA TN 4, 6, 7, 8, 9, 11 ALEKSANDRI TN 32	NR 13-10	
TELLIJA / TELLIJA ESINDAJA	OÜ AURORETTE	07.2010	
ARHITEKT	KAIDO KEPP		
ARHITEKT	ERIK KÕIVISTIK		
REG. 21.08.03 EP 10944664-0001, SALME TN. 3 TARTU, TEL. 7407546 KAIDO@ARHITEKTUURIKLUBI.EE Arhitektuuriklubi oü			