



LEPPEMÄRGID

- 1W1 - Projekteeritud m/p kaabel (1 kaabel)
- [Hatched Box] - Kasutusõiguse ala
- [Yellow Line] - Katastripiir

X = 64 71651.9652	Y=657548.0923
X = 64 71651.8234	Y=657525.1987
X = 64 71654.3416	Y=657511.7454
X = 64 71626.9977	Y=657492.2666
X = 64 71588.0514	Y=657465.4387
X = 64 71630.4561	Y=657403.4313
X = 64 71631.0479	Y=657403.6793

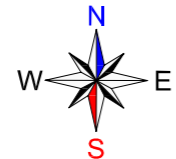

Haki tänav T1 IKÕ ala seadmine.
 Kasutusõiguse ala suurus on 100 m²
 Trassi pikkus 71 m
 Koostas: Lauri Luige

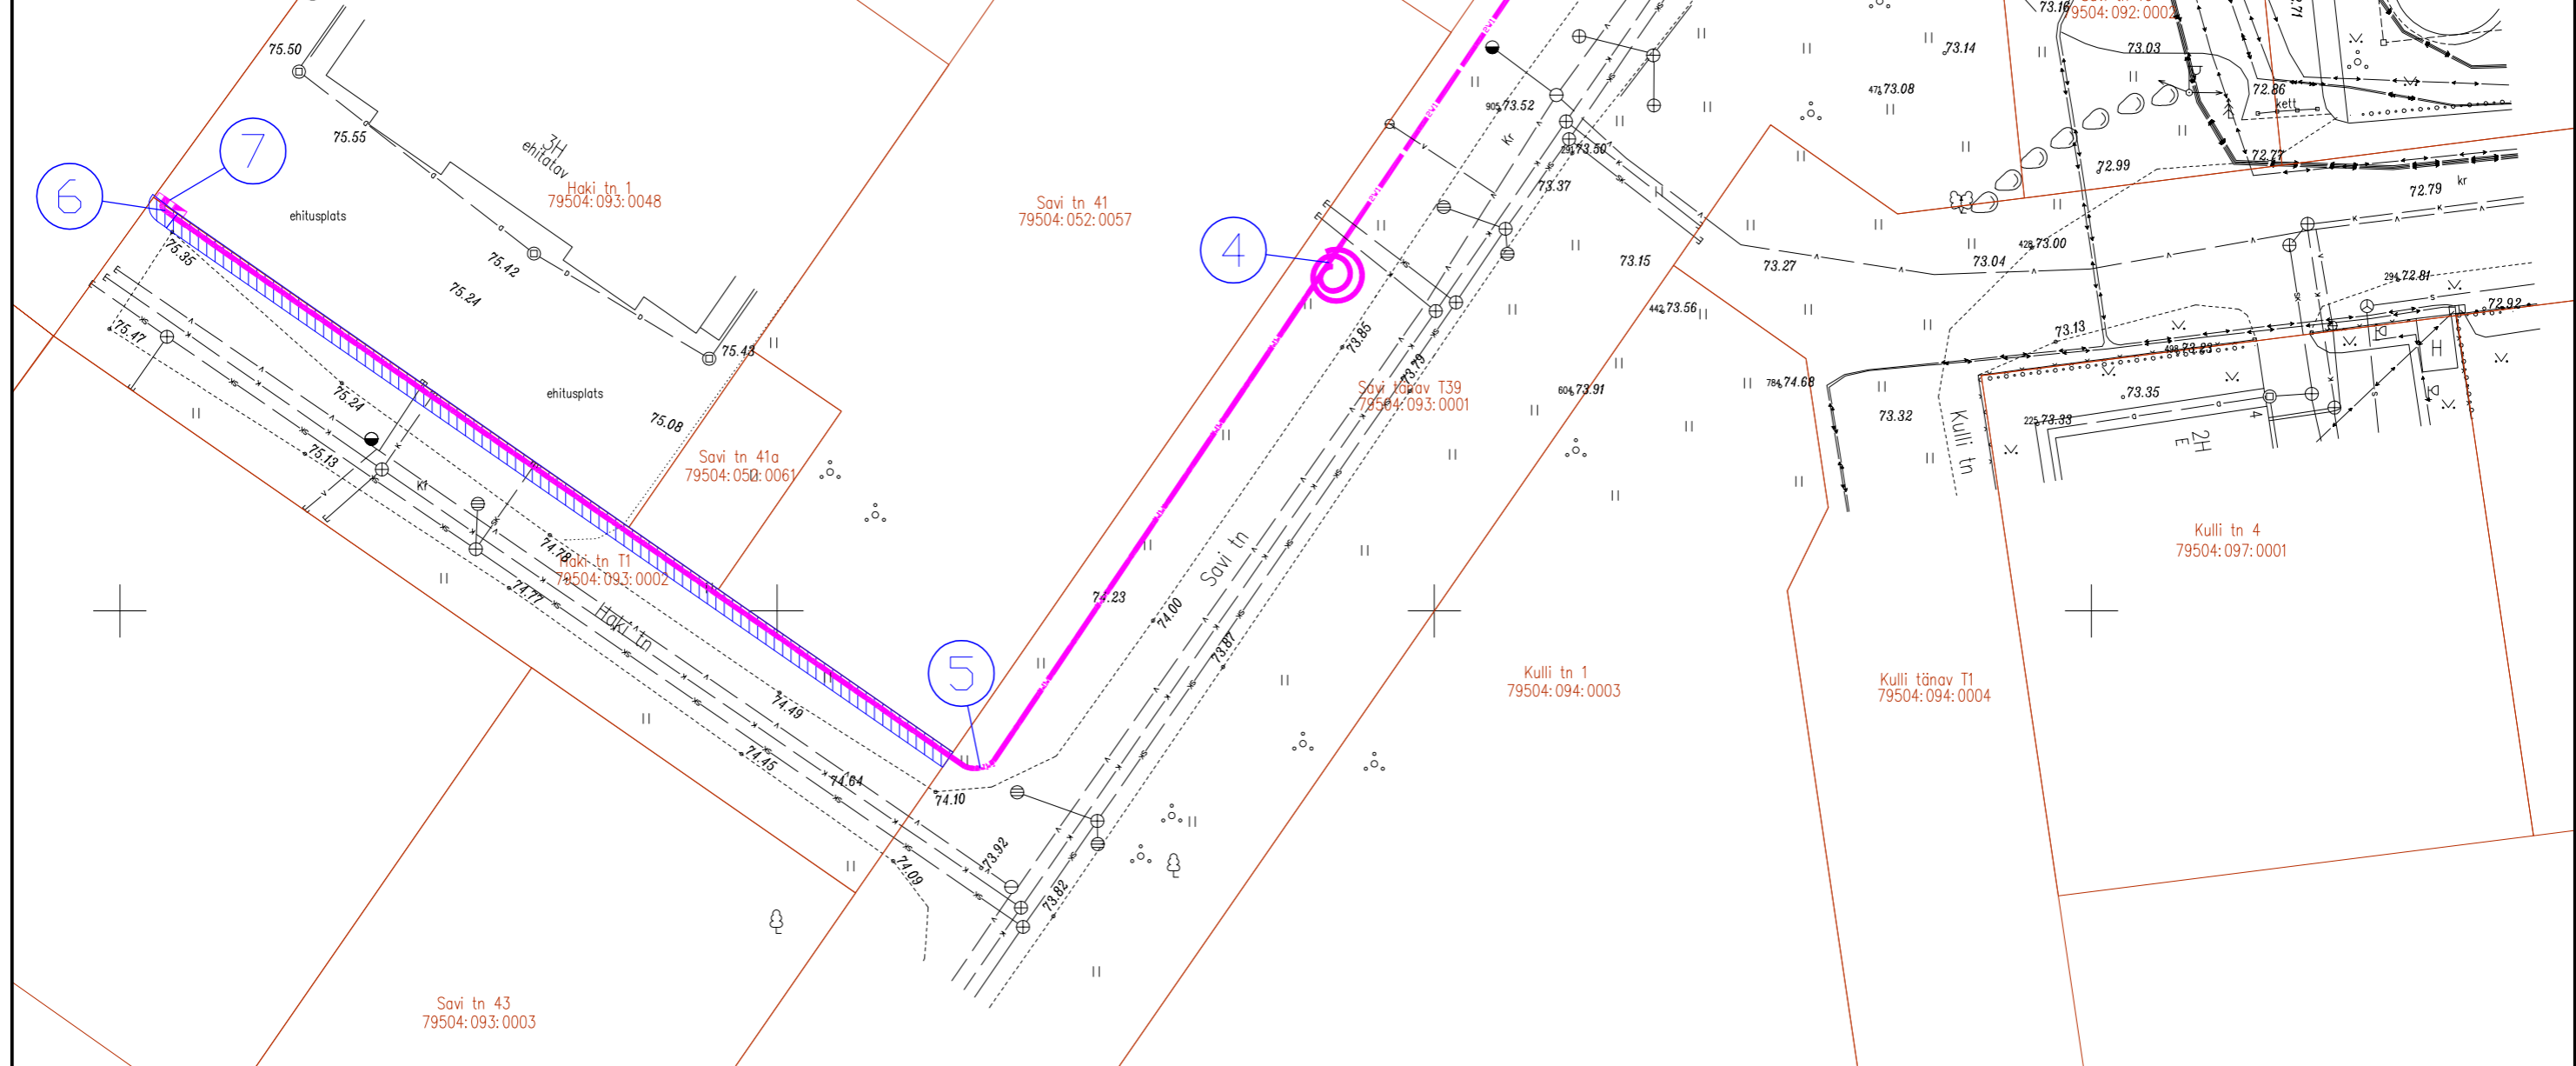

Projekt				Ärihoone liitumine Haki 1/3				Tellija	
Eesti Energia				Joonis				Elektilevi OÜ	
Eesti Energia Võrguehitus AS vorguehitus@energia.ee Tel. 715 4100 EL10665798-0001				IKÕ seadmine				Joonise nr	
Projekteeris		L. Luige		11.03.2013		54005122		LL0478-1	
								Möötkava	
								1:500	
								Staadium	
								Töö projekt	
								Keel	
								Leht	
								1	
								Leht	
								1	