


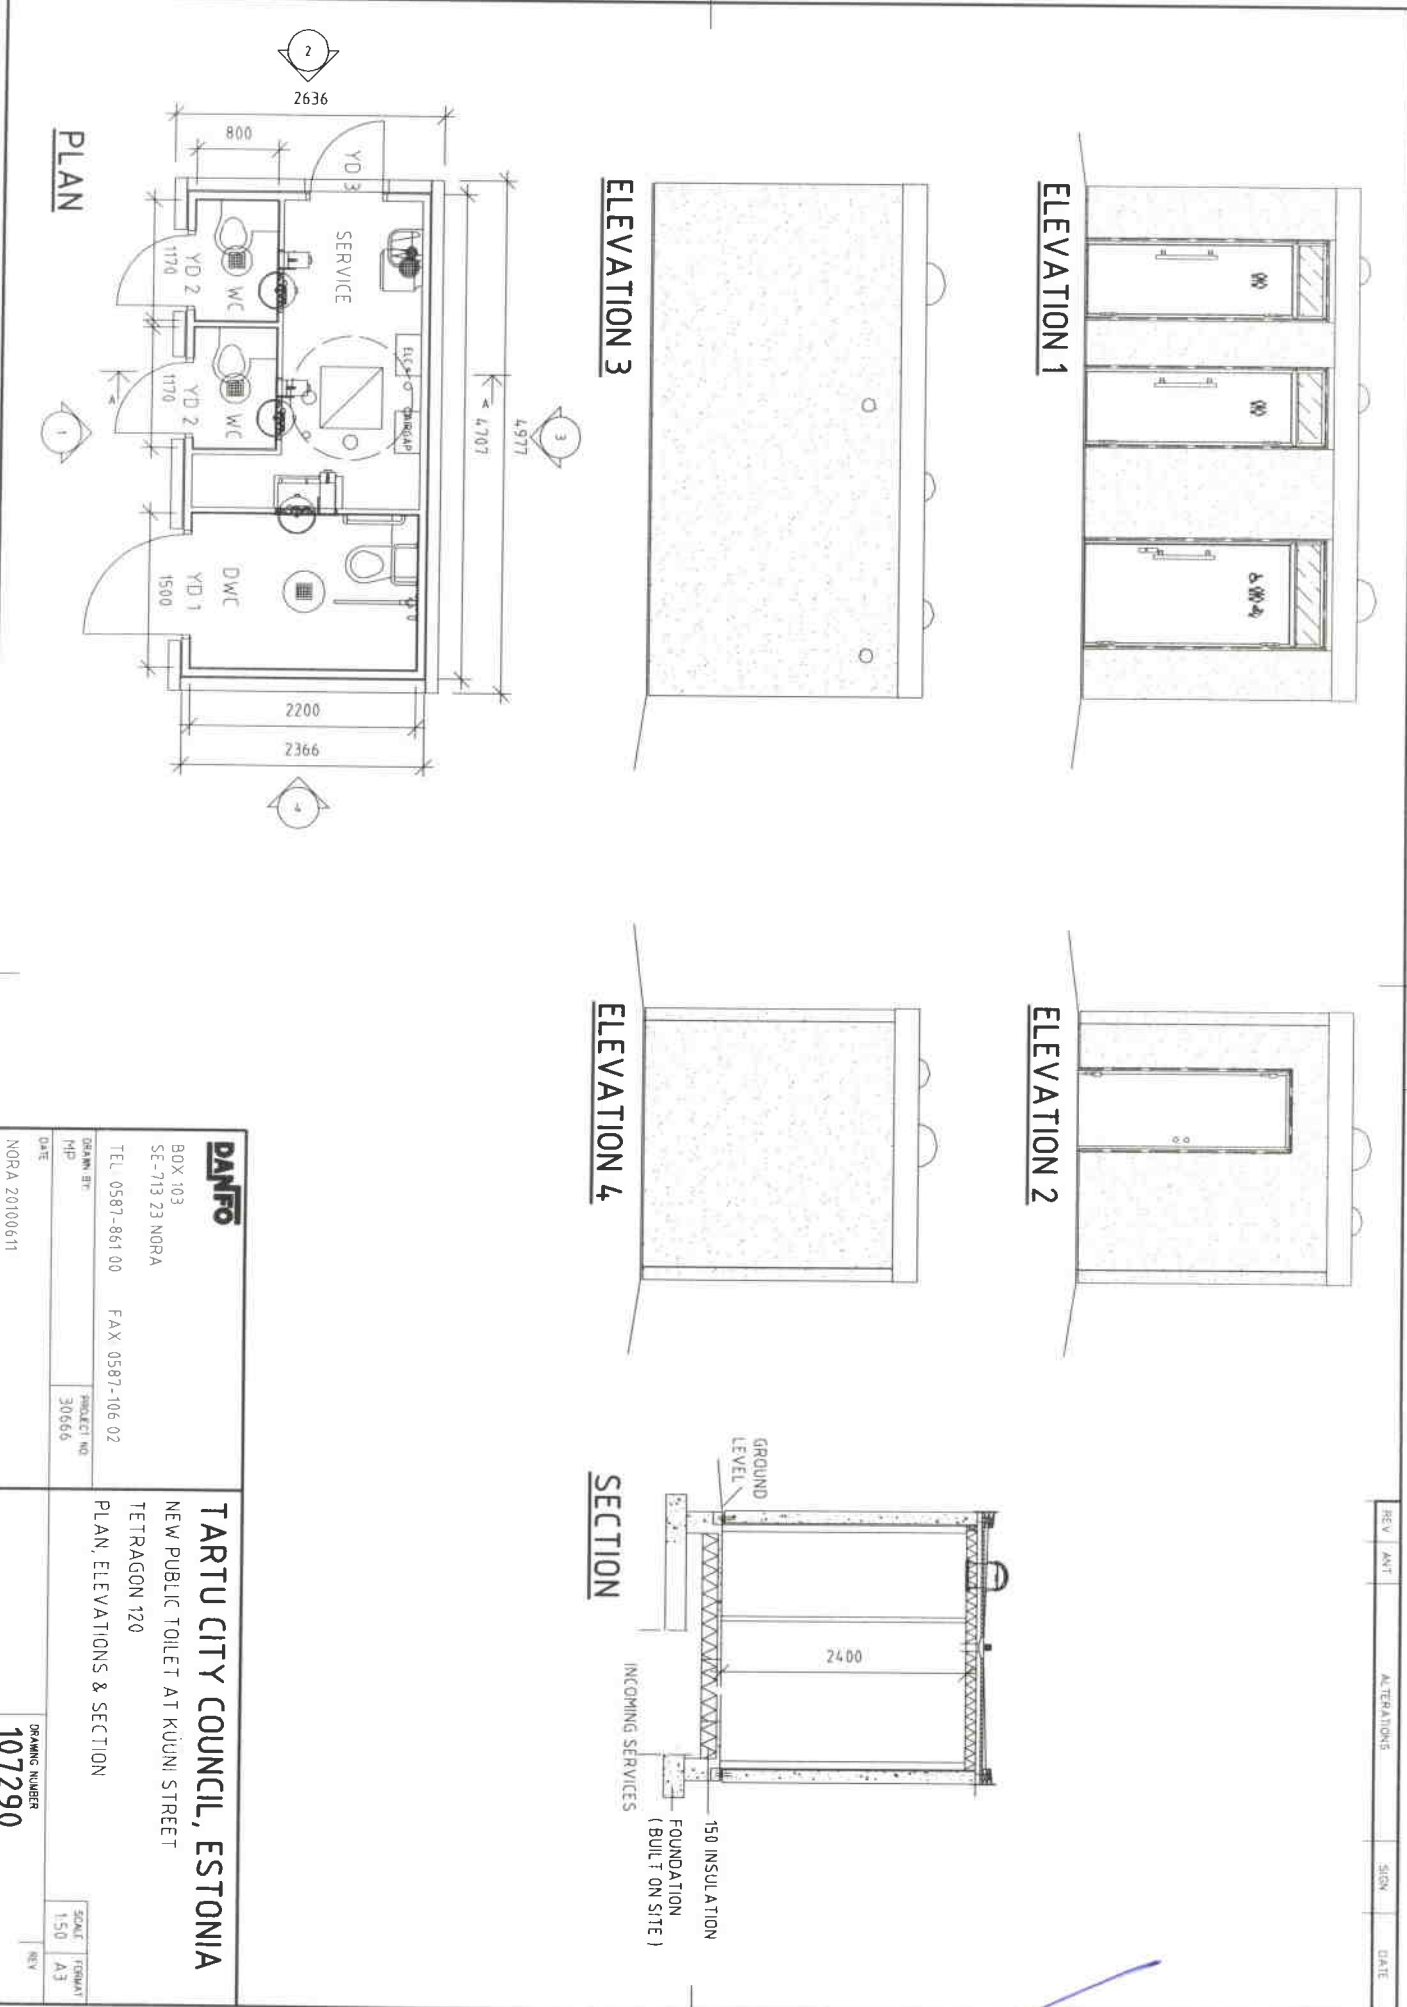

THIS CONSTRUCTION DRAWING IS DANFO AB PROPERTY AND MAY NOT BE COPIED, SHOWN OR HANDED OVER TO ANY THIRD PARTY WITHOUT OUR CONSENT. LEGAL MEASURES AGAINST ANY SUCH INFRINGEMENT WILL BE TAKEN BY VIRTUE OF CURRENT LAW



REV	AMT	ALTERATIONS	SIGN	DATE

**DANFO**

BOX 103  
SE-713 23 NORRA  
TEL 0587-861 00 FAX 0587-106 02

DRAMA: HP  
PROJECT NO: 30666  
DATE: NORRA 20100611

**TARTU CITY COUNCIL, ESTONIA**  
NEW PUBLIC TOILET AT KÕUNI STREET  
TETTRAGON 120  
PLAN, ELEVATIONS & SECTION

DRAWING NUMBER: **107290**

SCALE: 1:50  
FORMAT: A3