


ISIKLIKU KASUTUSÕIGUSEGA KOORMATAVA
ALA SKEEM
Tartu linn, Raja tänav T17 (79504:018:0037)
M 1 : 500

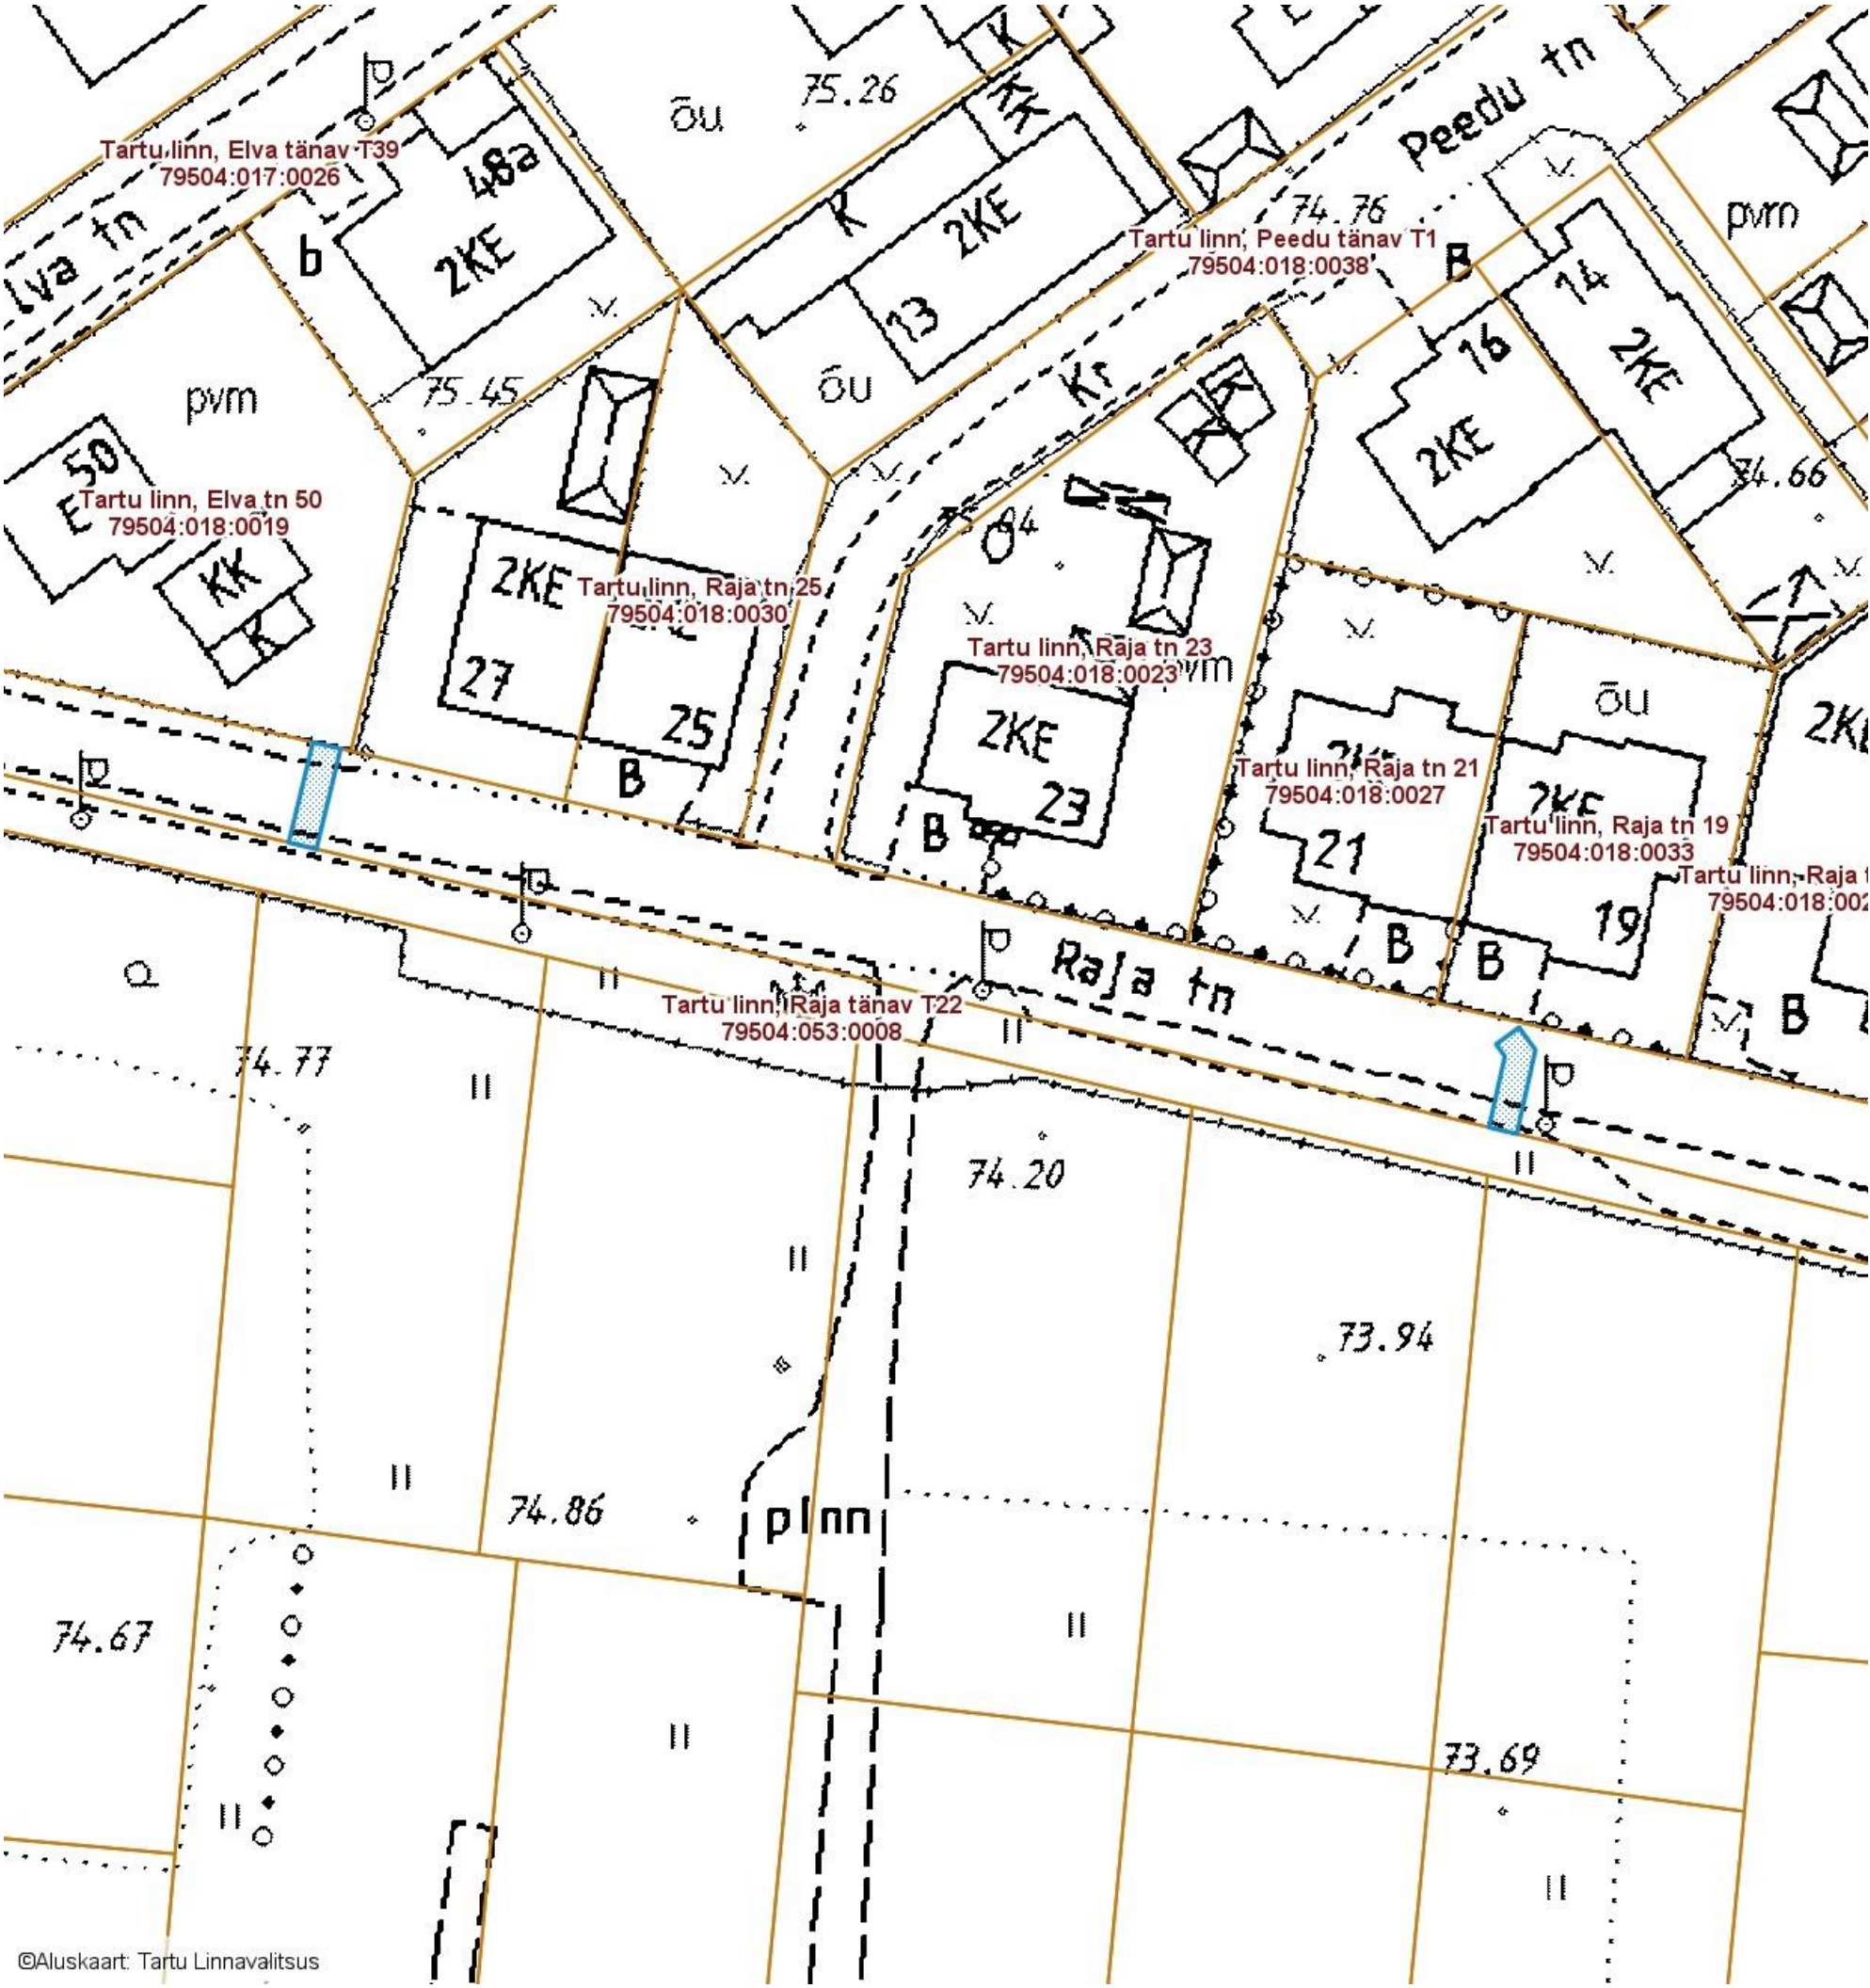

©Aluskaart: Tartu Linnavalitsus

Isikliku kasutusõigusega seatav
maa-ala 15 + 14 m²
(Sidehitis)

Nr	X	Y
1	6472099.16	657721.50
2	6472105.01	657722.92
3	6472106.21	657723.20
4	6472106.66	657721.25
5	6472105.48	657720.98
6	6472099.62	657719.56
7	6472086.63	657806.05
8	6472085.05	657807.20
9	6472079.16	657805.88
10	6472079.62	657803.94
11	6472084.60	657805.05
12	6472085.45	657804.43

Koostas: Sandra Simson