



KAUNASE pst 22 esimene korrus

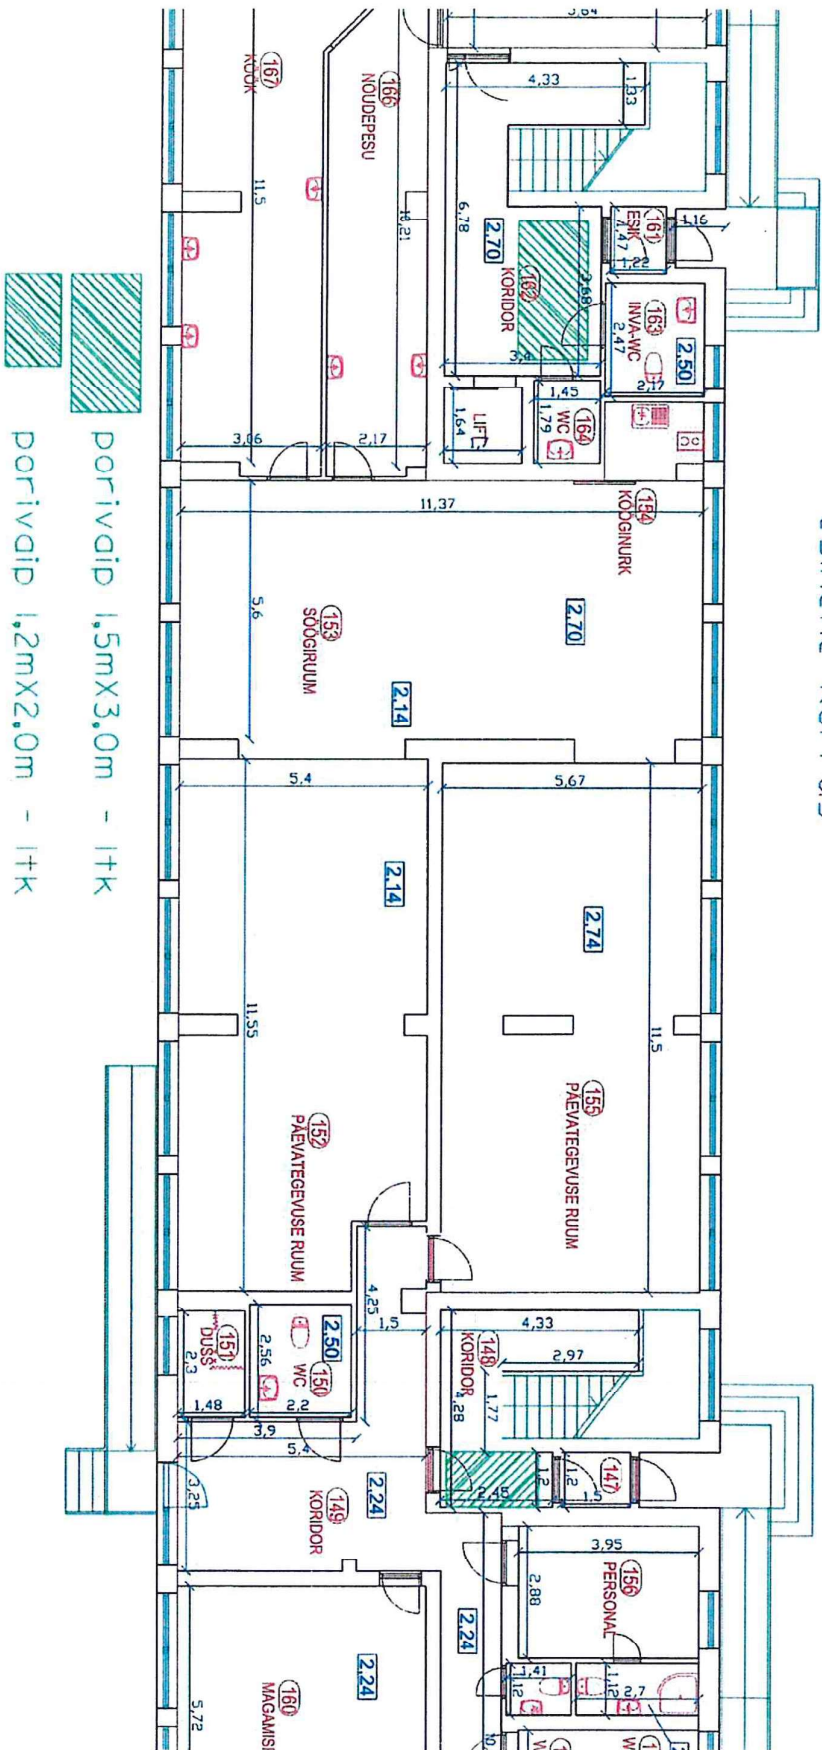

poriivaid 1,5mX3,0m - 1tk
poriivaid 1,2mX2,0m - 1tk

KAUNASE pst 22 teine korrus

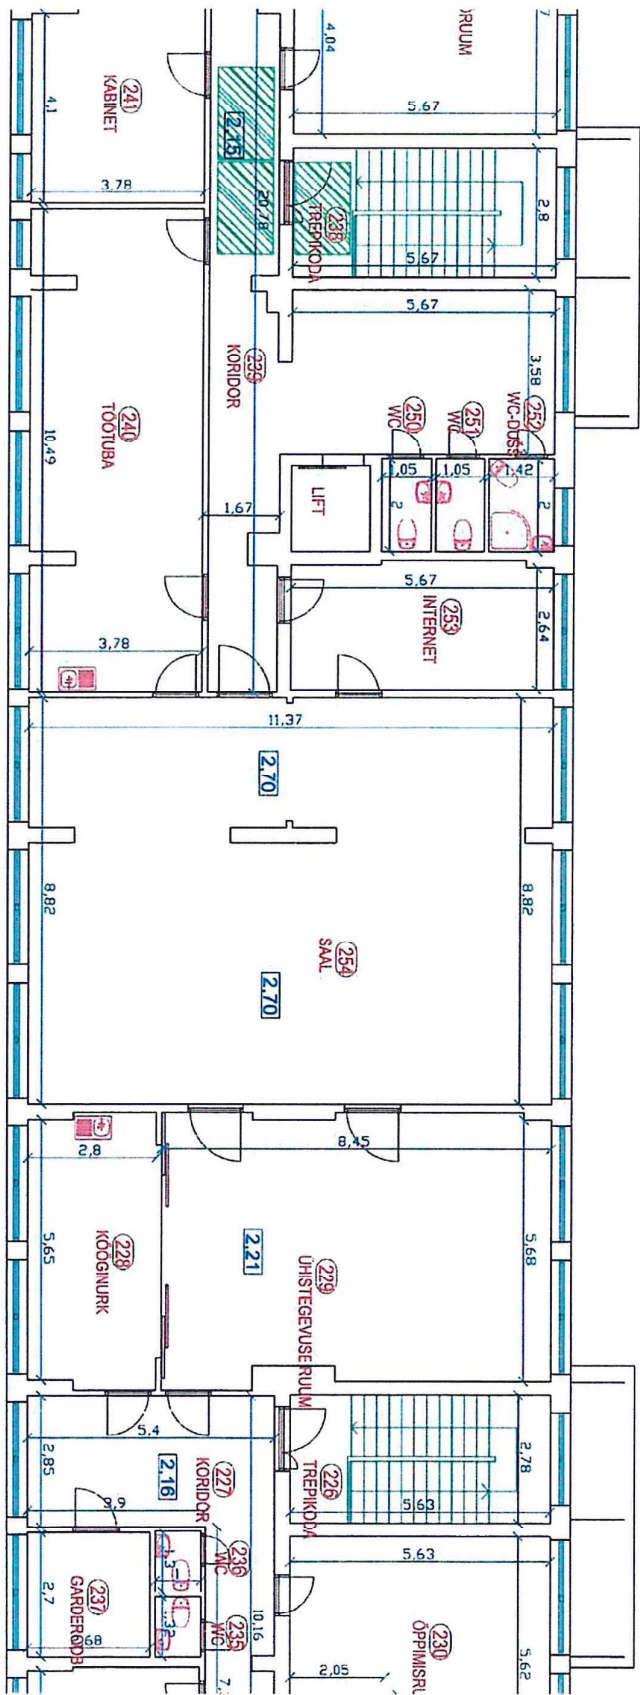

portivaip 1,2mX2,0m - 3tk