


ISIKLIKU KASUTUSÕIGUSEGA KOORMATAVA

ALA SKEEM

Tartu linn, Nisu tänav T35 (79502:009:0031)

M 1 : 2000

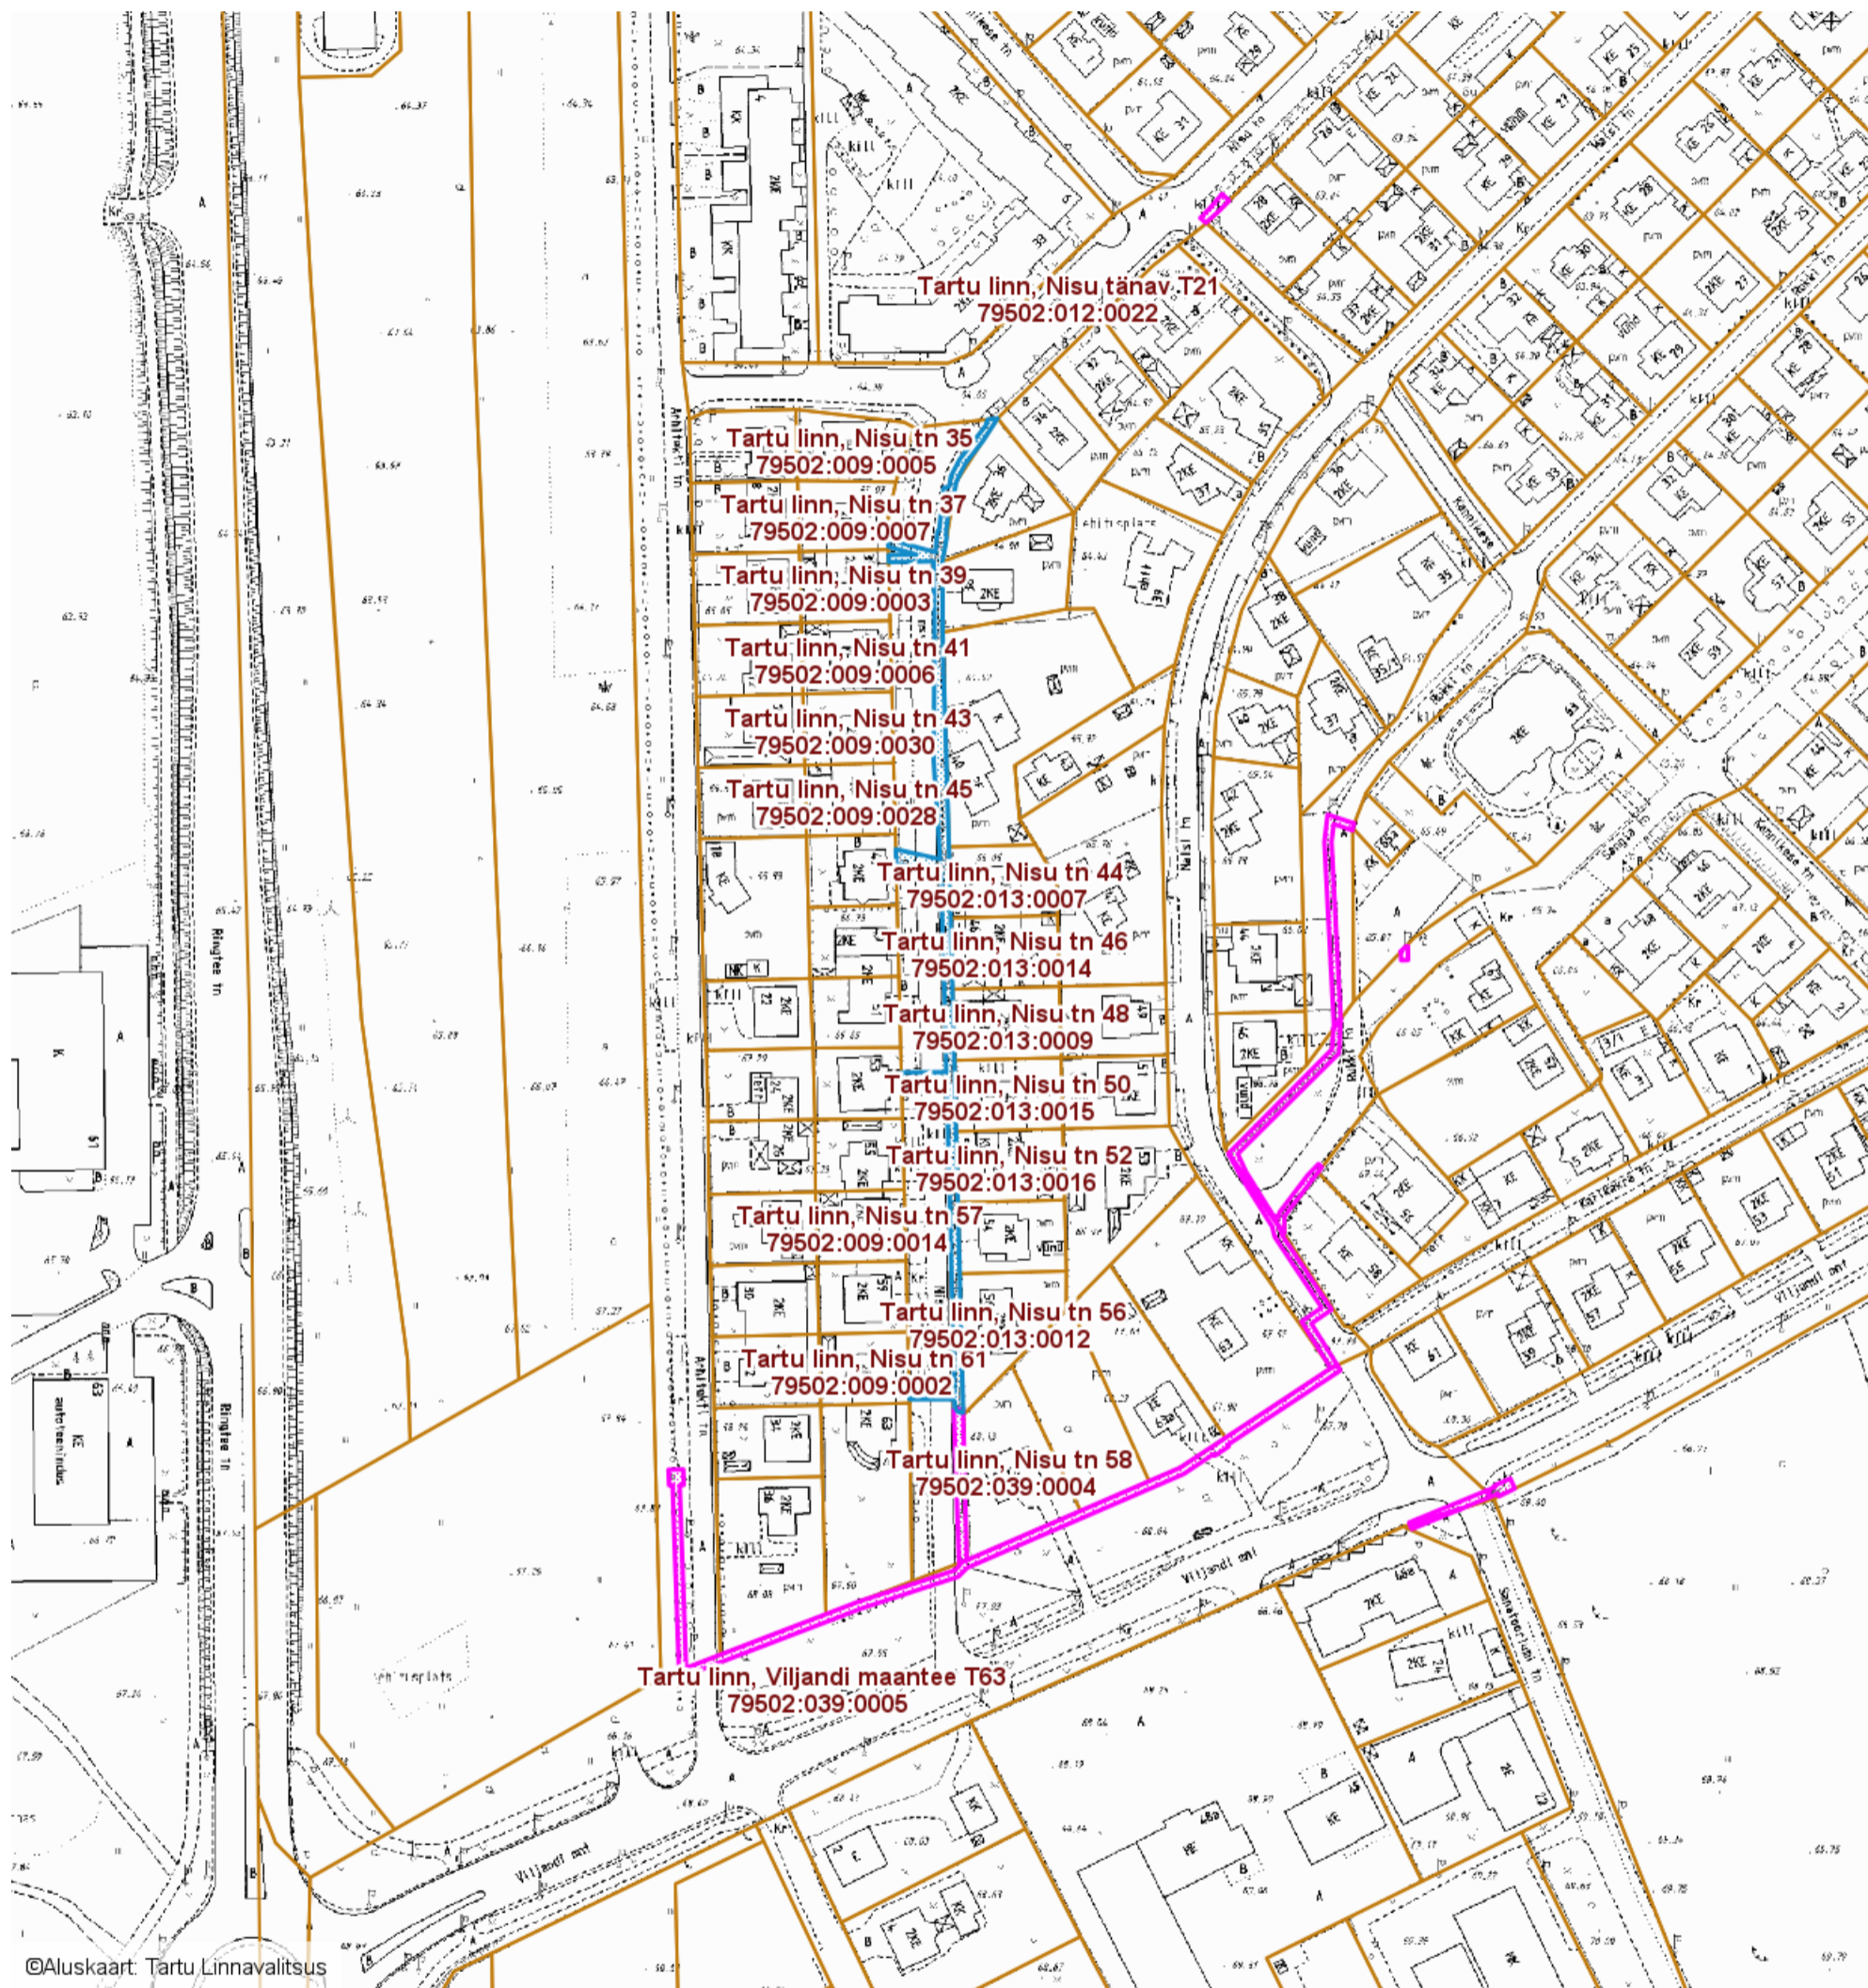

©Aluskaart: Tartu Linnavalitsus

— Isikliku kasutusõigusega seatav
maa-ala 865 m²
(0,4 kV maakaabelliin, õhuliin, jaotus- ja liitumiskilp)

— Olemasolevad piirangud ja
isiklikud kasutusõigused

Nr	X	Y	Nr	X	Y	Nr
1	6472926.17	656873.86	17	6473159.44	656868.07	33
2	6472926.19	656886.53	18	6473161.44	656868.00	34
3	6472955.06	656885.80	19	6473161.62	656875.82	35
4	6472978.96	656885.26	20	6473163.79	656867.93	36
5	6473012.13	656884.34	21	6473165.88	656867.87	37
6	6473012.04	656871.72	22	6473162.23	656881.16	38
7	6473016.04	656871.60	23	6473168.14	656881.76	39
8	6473016.13	656884.23	24	6473168.64	656882.27	40
9	6473040.07	656883.62	25	6473176.06	656883.05	41
10	6473071.82	656882.74	26	6473180.33	656883.49	42
11	6473074.63	656870.16	27	6473180.70	656885.08	43
12	6473078.76	656870.04	28	6473183.67	656885.57	44
13	6473075.97	656882.52	29	6473188.36	656888.01	45
14	6473103.67	656880.69	30	6473198.00	656895.47	46
15	6473138.96	656880.92	31	6473198.27	656895.46	47
16	6473159.74	656880.66	32	6473198.48	656895.47	48

Koostas: **Jelena Lindmäe**