


ISIKLIKU KASUTUSÕIGUSEGA KOORMATAVA

ALA SKEEM

Tartu linn, Tamme puiestee T65 (79504:053:0019)

M 1 : 1000

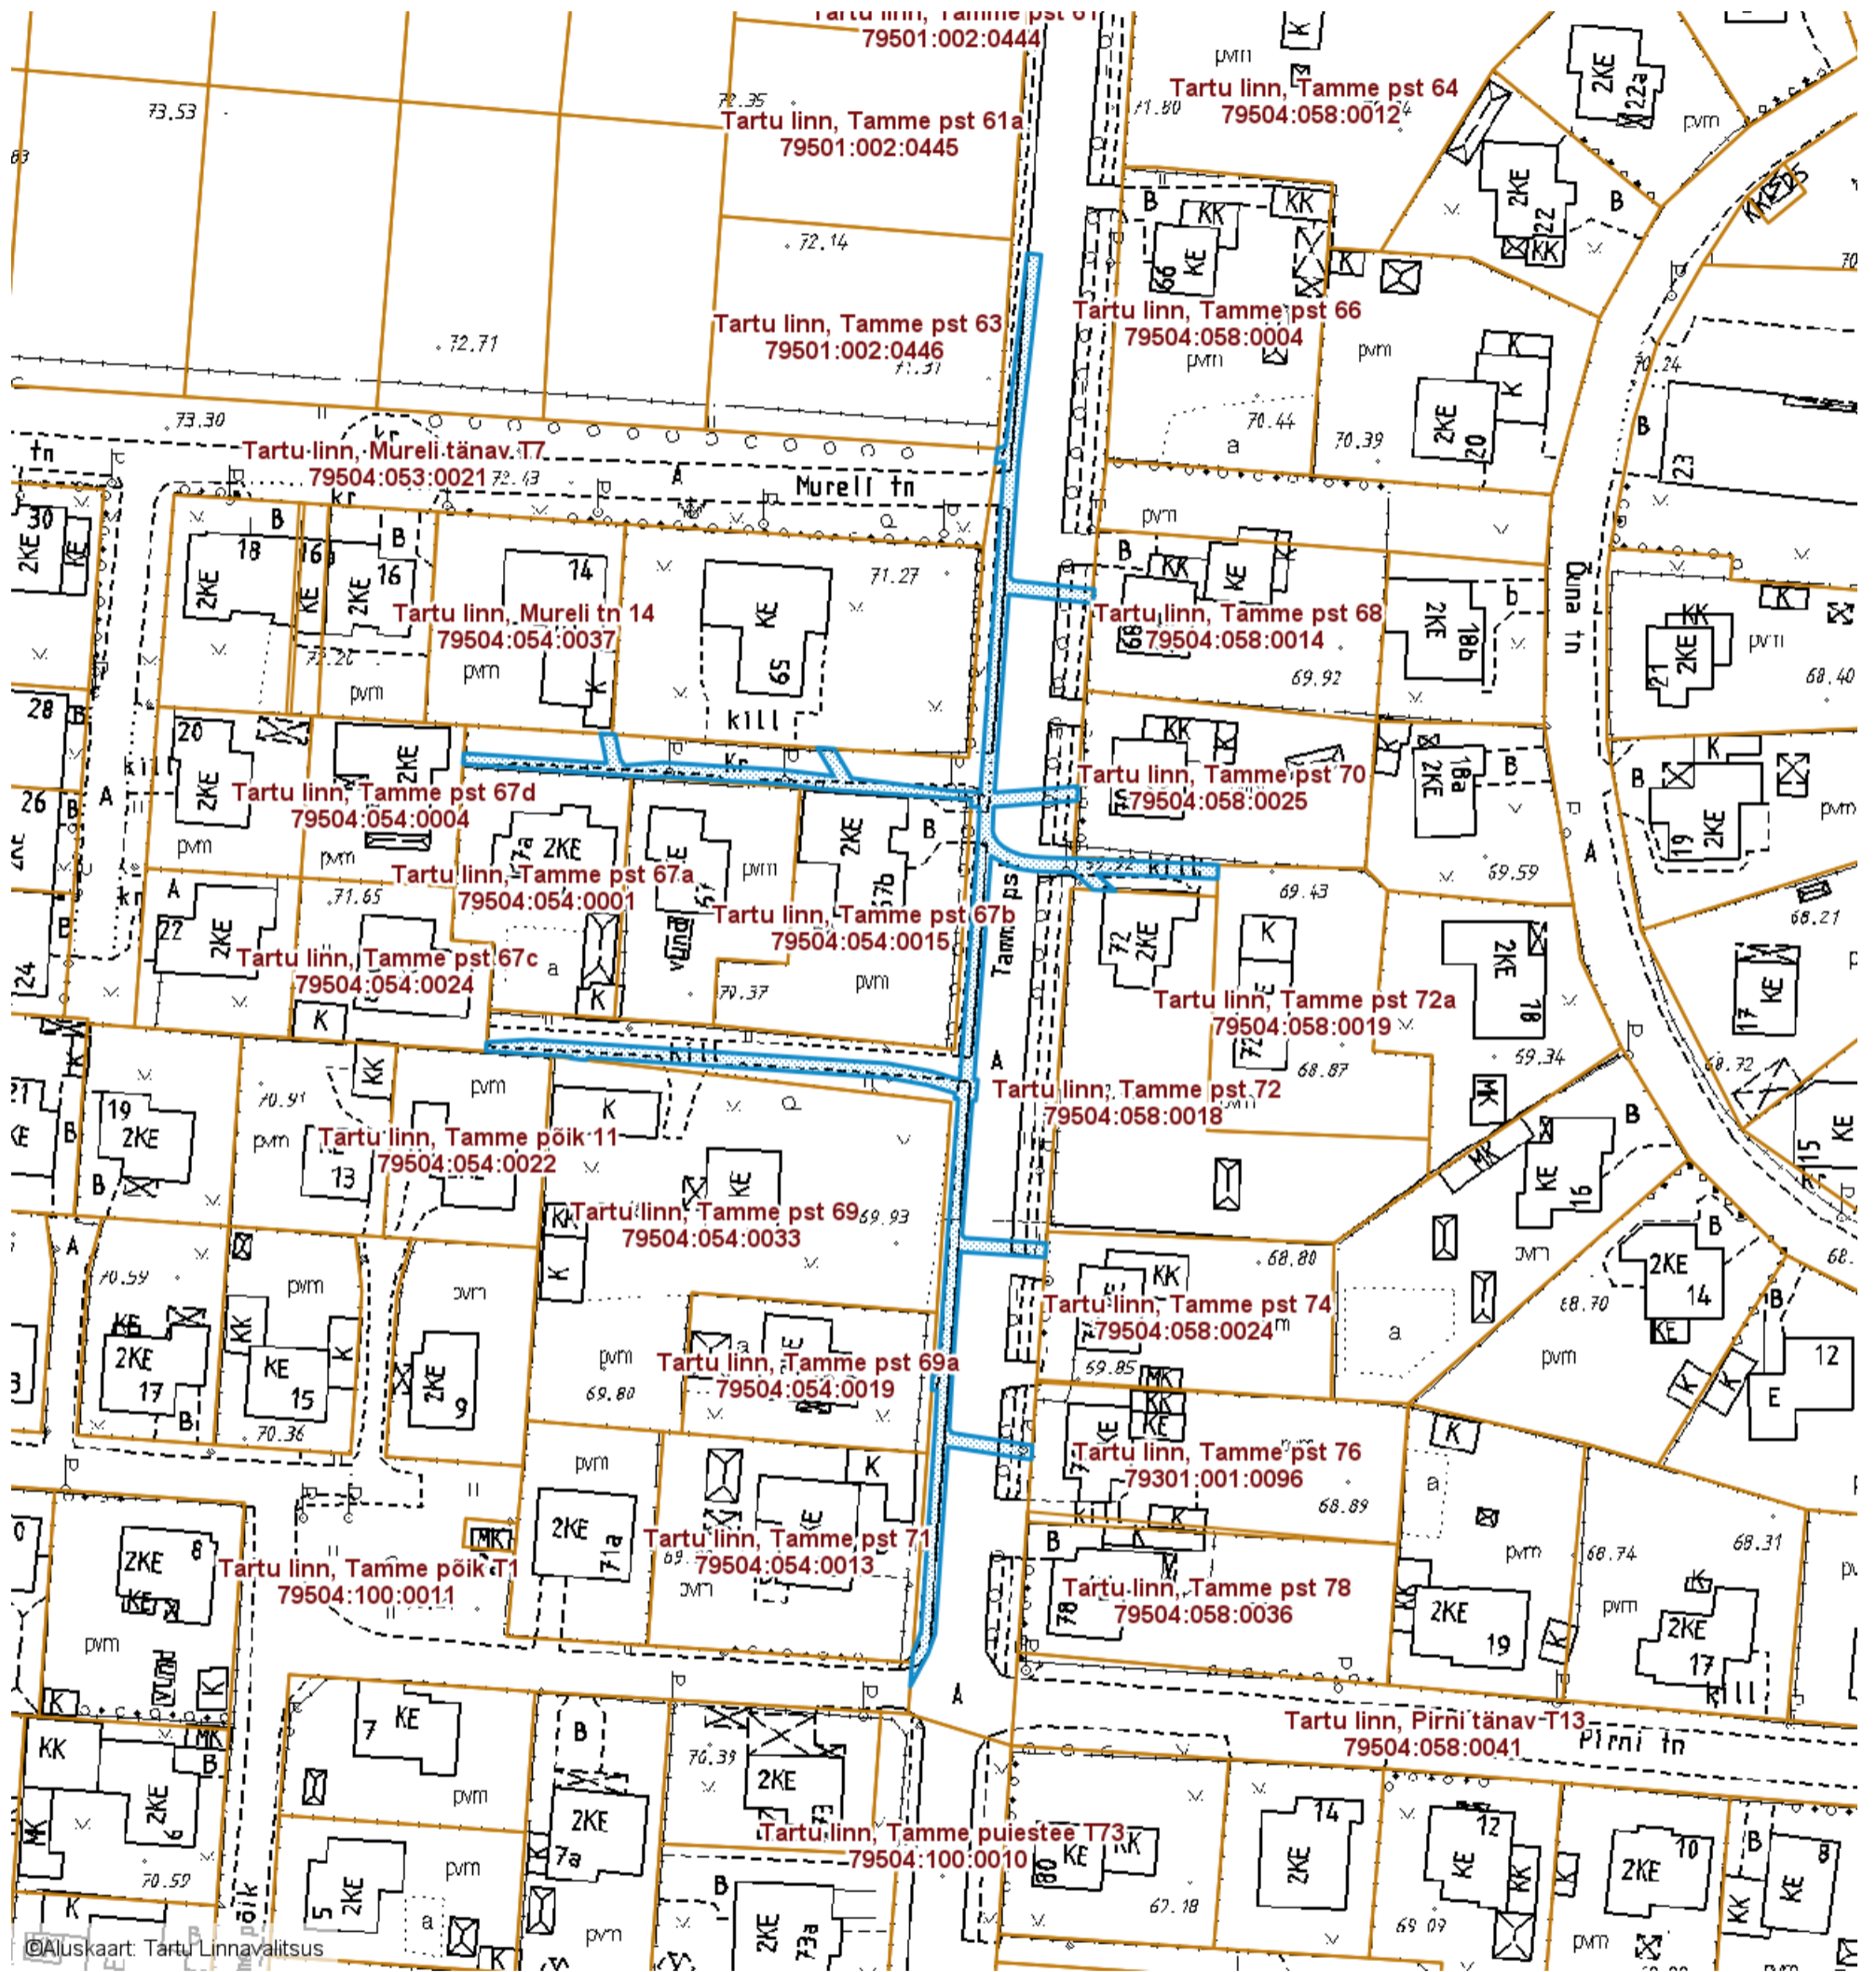

— Isikliku kasutusõigusega seatav
maa-ala 856 m²
(Sideehitis)

Nr	X	Y	Nr	X	Y	Nr
1	6471830.71	657864.93	17	6471751.71	657847.21	33
2	6471830.80	657861.29	18	6471751.18	657847.72	34
3	6471830.92	657859.19	19	6471749.44	657859.03	35
4	6471831.25	657856.96	20	6471747.44	657858.90	36
5	6471831.94	657855.09	21	6471749.26	657847.05	37
6	6471833.08	657853.17	22	6471722.70	657845.23	38
7	6471801.38	657850.76	23	6471719.85	657844.19	39
8	6471801.33	657851.28	24	6471715.25	657841.70	40
9	6471798.34	657851.00	25	6471718.67	657841.96	41
10	6471798.39	657850.53	26	6471719.79	657842.04	42
11	6471779.33	657849.04	27	6471723.12	657843.25	43
12	6471778.86	657849.46	28	6471751.40	657845.19	44
13	6471778.12	657861.02	29	6471751.39	657845.19	45
14	6471776.12	657860.88	30	6471757.27	657845.53	46
15	6471776.90	657848.86	31	6471757.34	657844.74	47
16	6471759.22	657847.64	32	6471759.33	657844.88	48

Koostas: Pille Toom