


ISIKLIKU KASUTUSÕIGUSEGA KOORMATAVA
ALA SKEEM
Ilmatsalu tänav T5 (79502:003:0053)
M 1 : 500

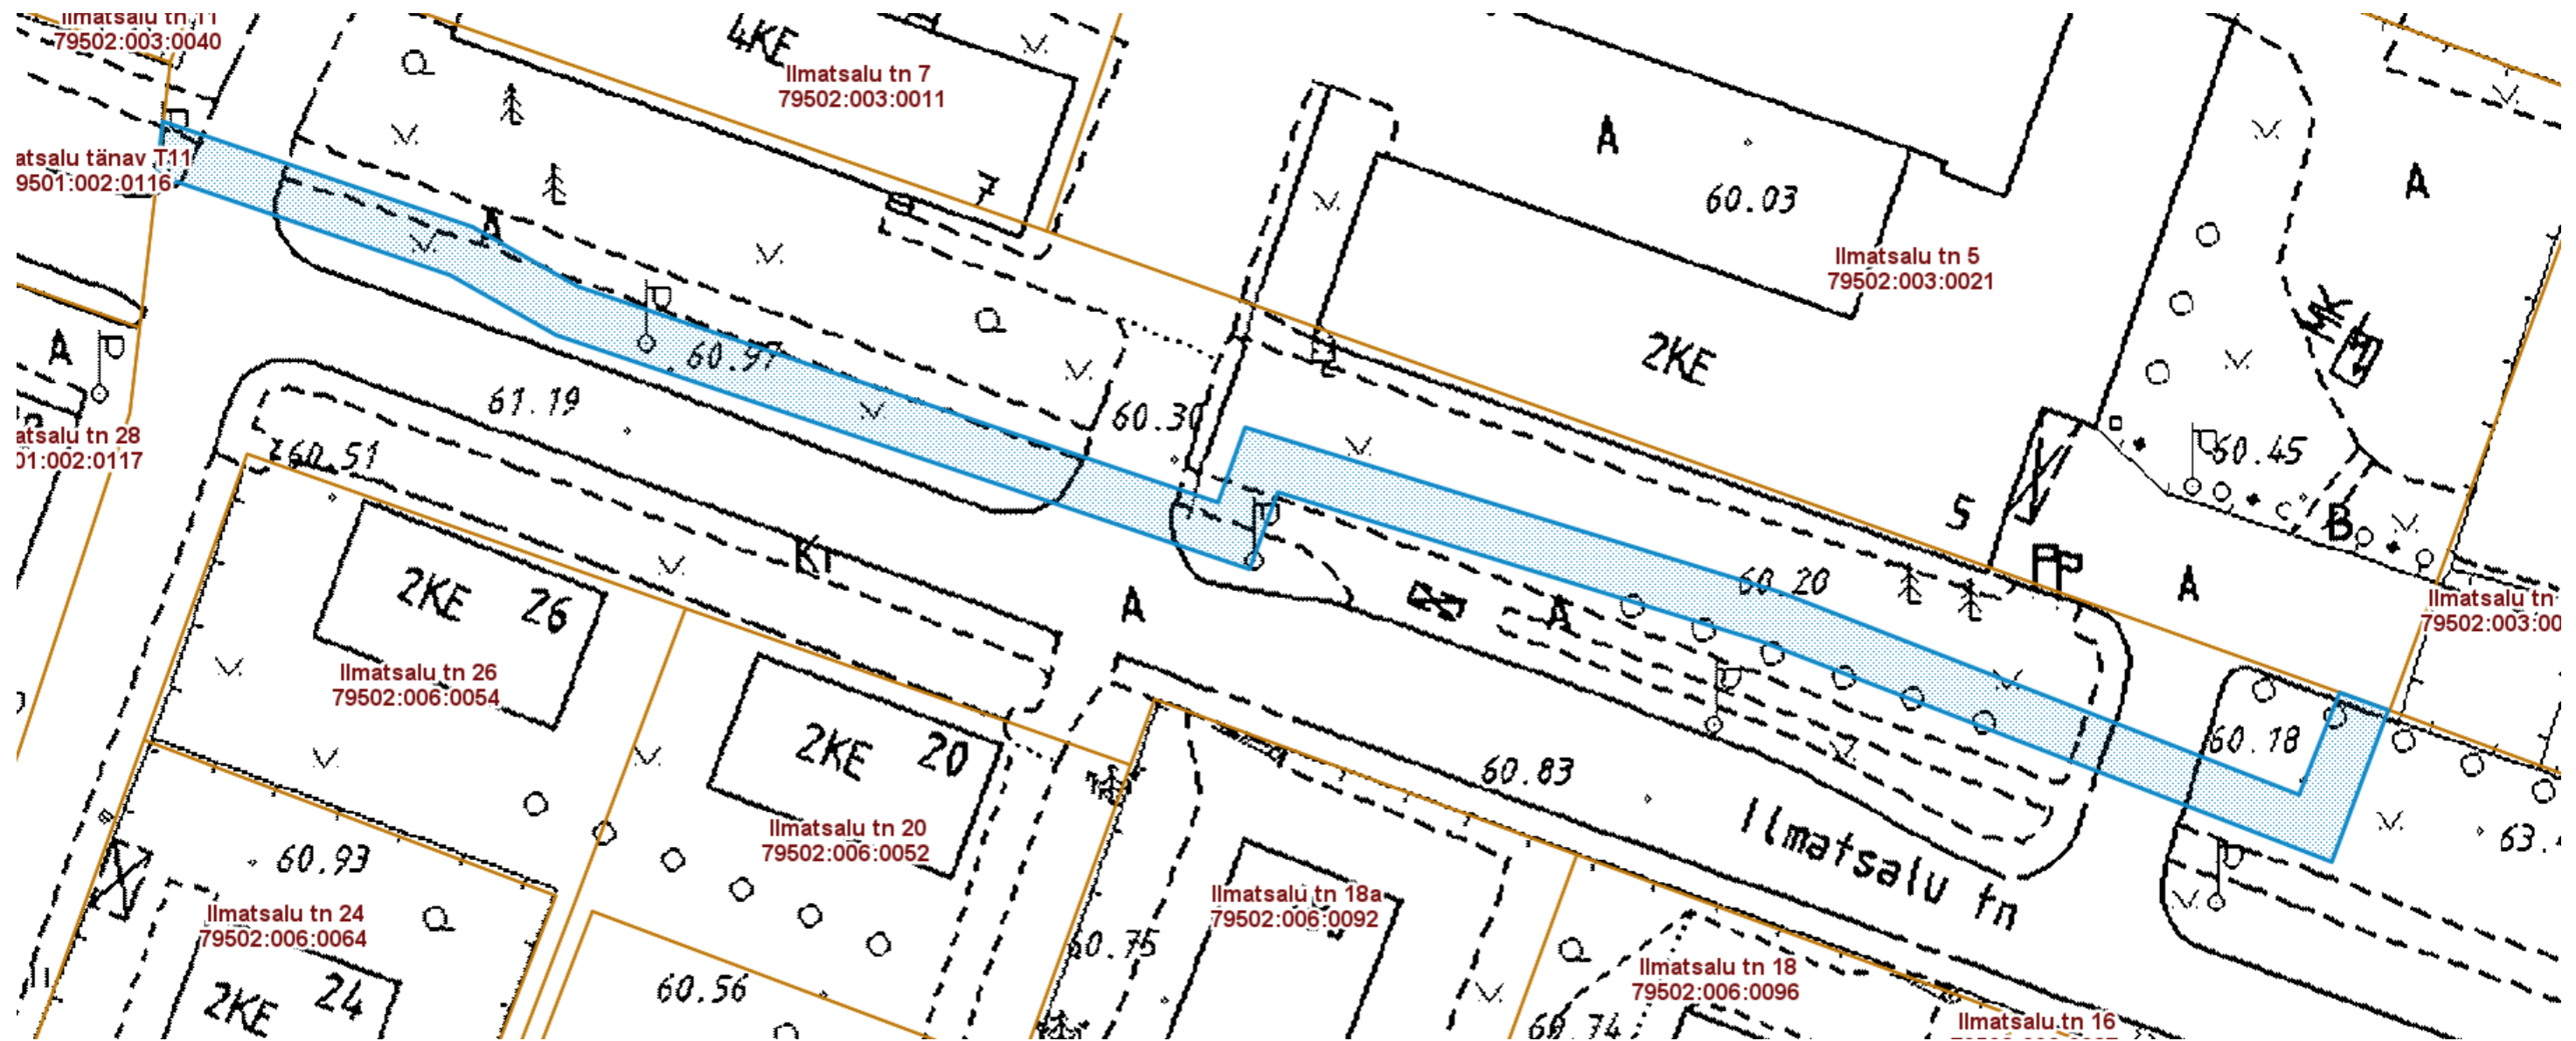

— Isikliku kasutusõigusega seatav
maa-ala 744 m²
(elektroonilise side võrk)

Koostas: **Riina Jaani**

Nr	X	Y
1	6473923.55	657205.25
2	6473919.04	657213.25
3	6473902.74	657261.70
4	6473908.40	657263.75
5	6473896.00	657304.13
6	6473880.66	657343.51
7	6473888.38	657346.59
8	6473887.05	657350.26
9	6473875.59	657345.99
10	6473892.24	657302.82
11	6473903.51	657266.21
12	6473897.70	657264.08
13	6473915.37	657211.62
14	6473919.91	657203.58
15	6473927.47	657181.38
16	6473931.52	657181.82