


ISIKLIKU KASUTUSÕIGUSEGA KOORMATAVA

ALA SKEEM

Kartuli tänav T1 (79513:012:0046)

M 1 : 1000

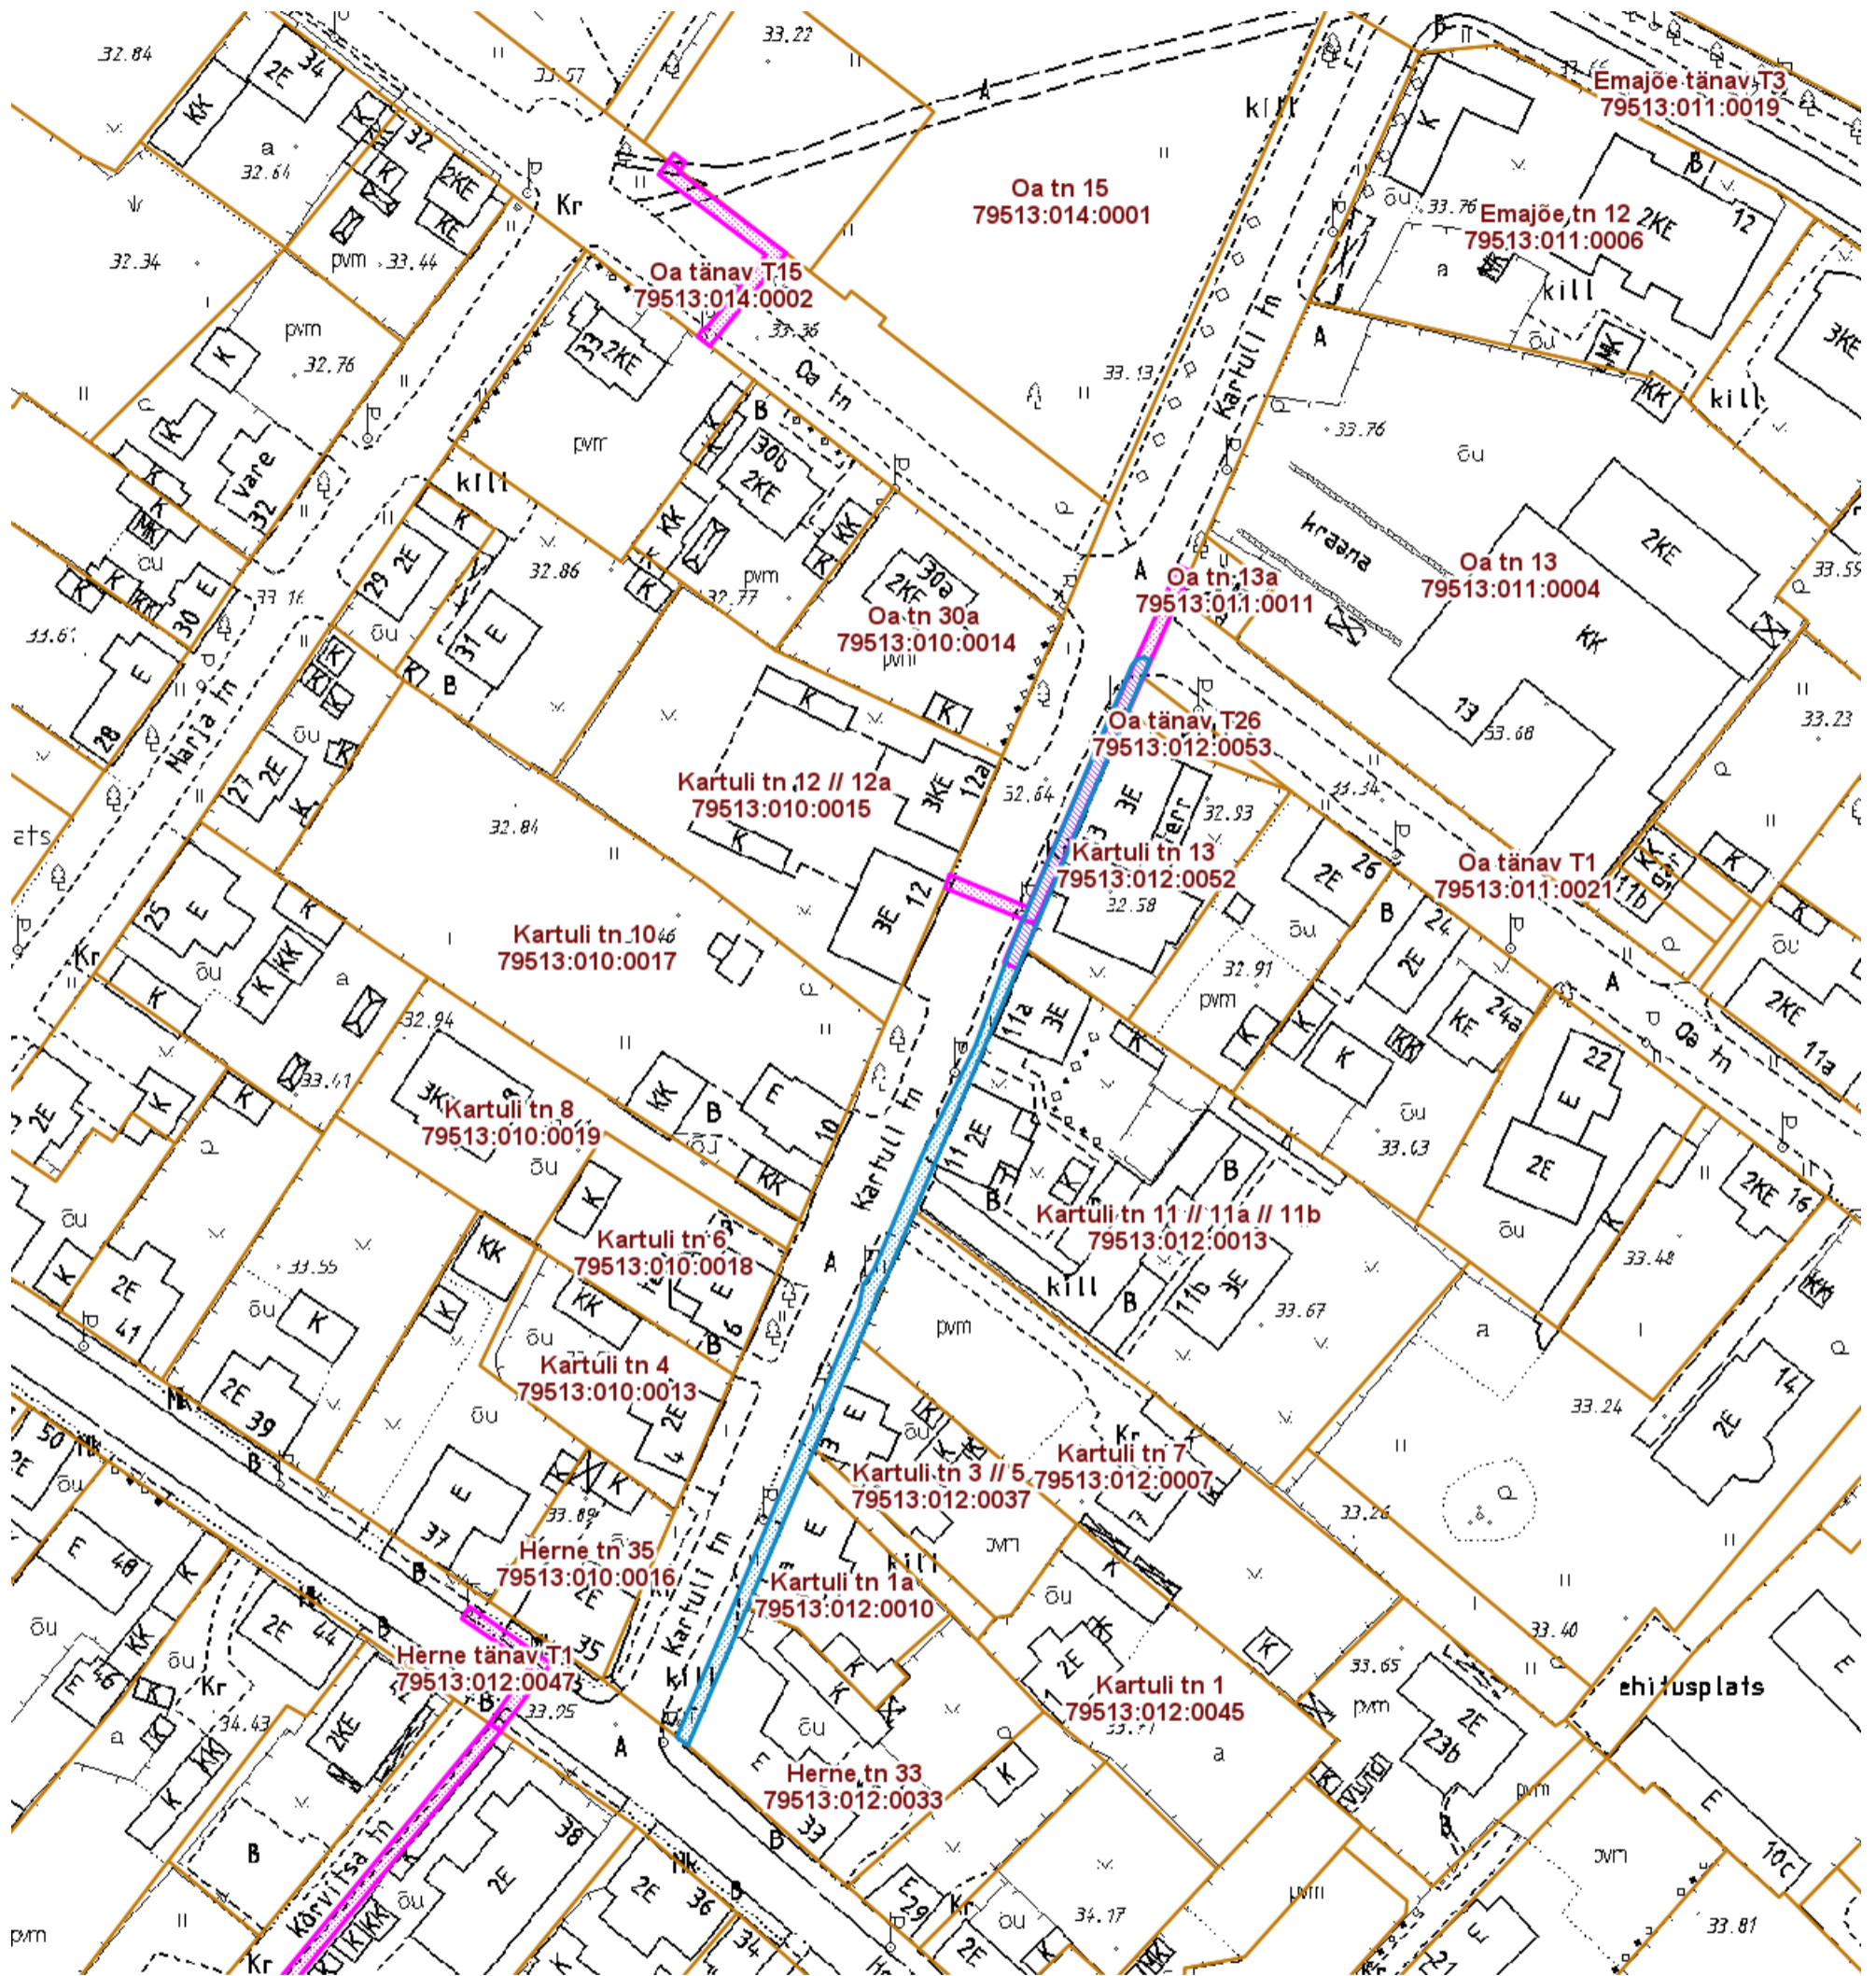

— Isikliku kasutusõigusega seatav
maa-ala 320 m²
(0,4 kV maakaabelliin)

— Olemasolevad piirangud ja
isiklikud kasutusõigused

Koostas: **Riina Jaani**

Nr	X	Y	Nr	X	Y
1	6475101.05	658814.42	17	6475030.60	658781.97
2	6475099.21	658813.62	18	6475046.48	658789.71
3	6475060.13	658796.85	19	6475059.84	658794.53
4	6475023.04	658781.04	20	6475100.32	658811.86
5	6475013.90	658777.17	21	6475101.17	658812.59
6	6475011.68	658775.90	22	6475101.46	658813.52
7	6475008.83	658774.97			
8	6475004.83	658773.30			
9	6474986.41	658765.59			
10	6474966.92	658757.35			
11	6474947.38	658748.95			
12	6474948.57	658747.37			
13	6474967.50	658755.51			
14	6475009.37	658773.17			
15	6475012.55	658773.76			
16	6475014.73	658775.29			