



1. korruse plaan M 1:250

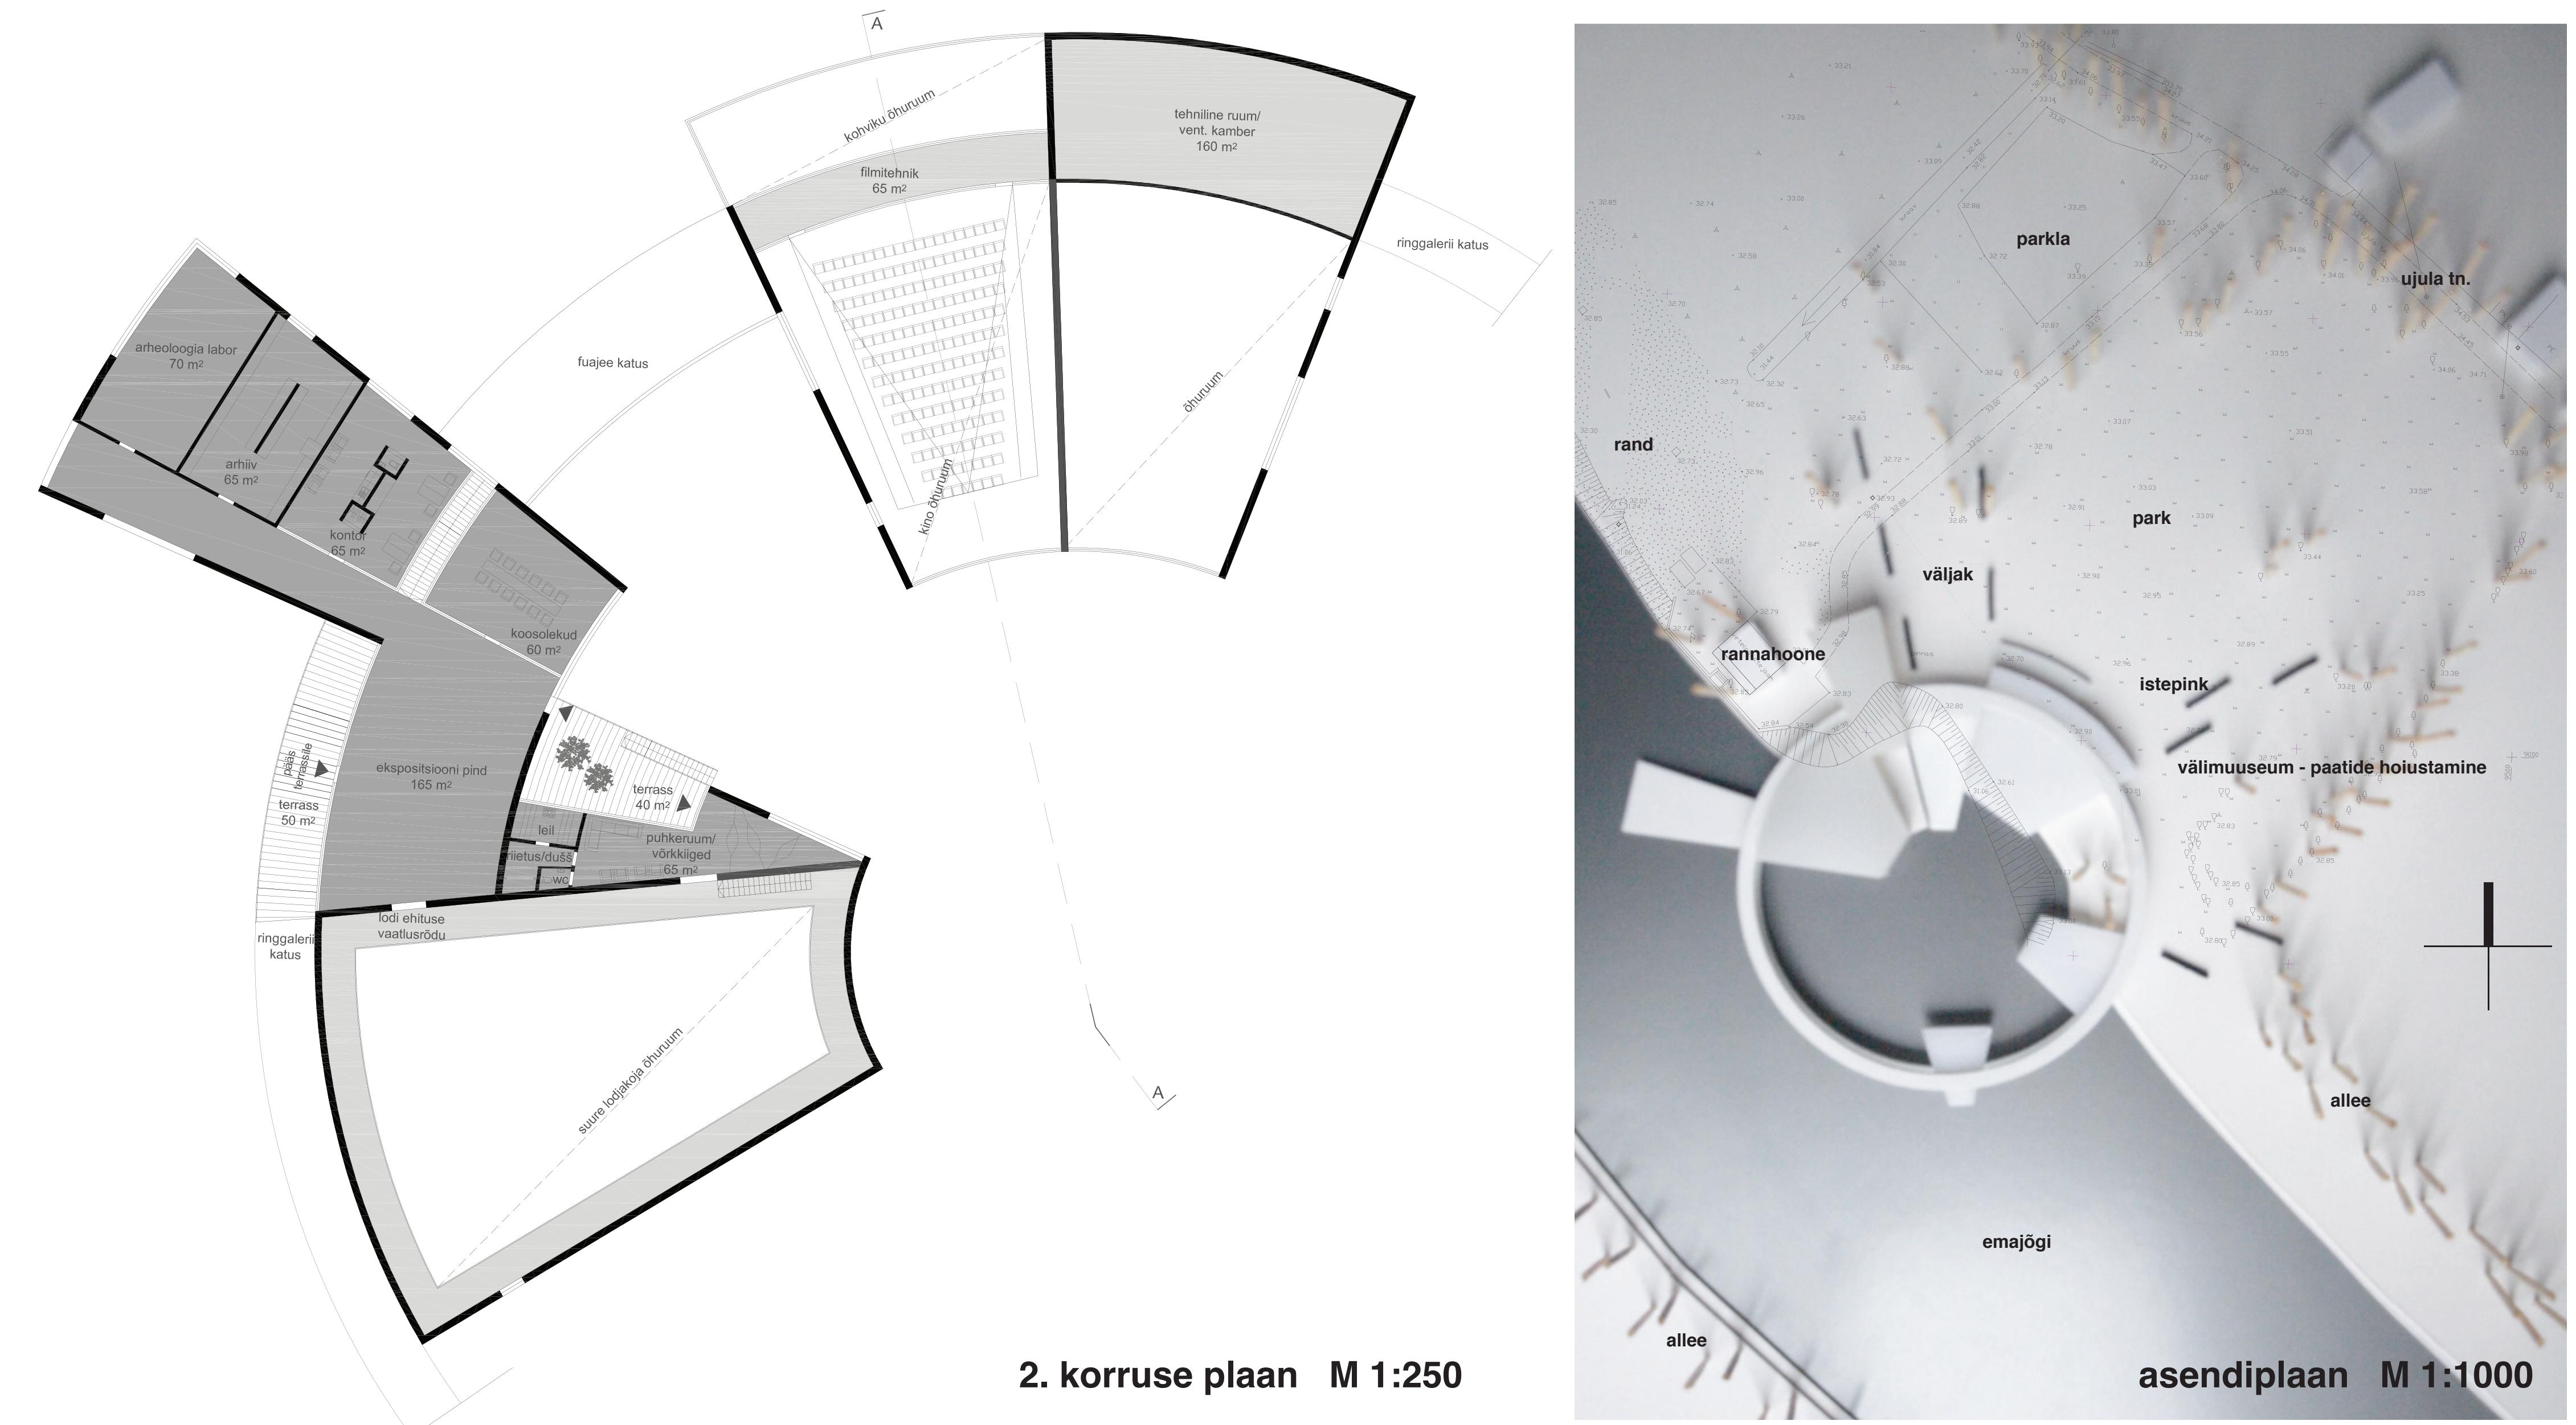

2. korruse plaan M 1:250

asendiplaan M 1:1000

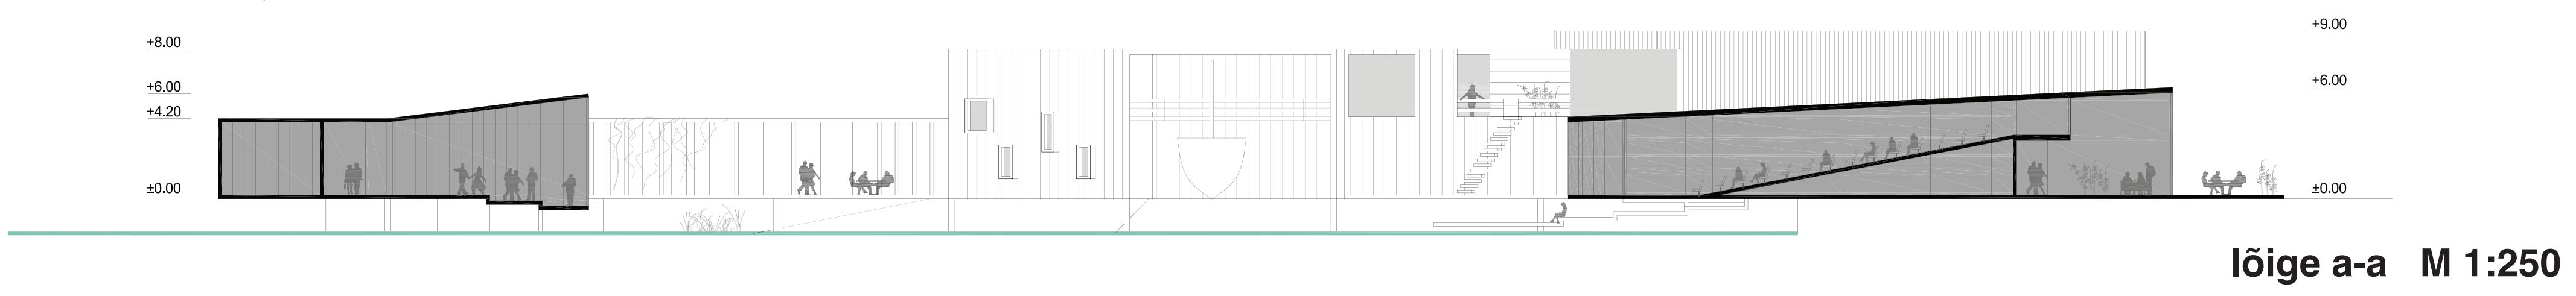

loige a-a M 1:250