







Kasutusõigusega koormatava maa-ala asendiplaan Tartu linn
 Vilja tänav T23

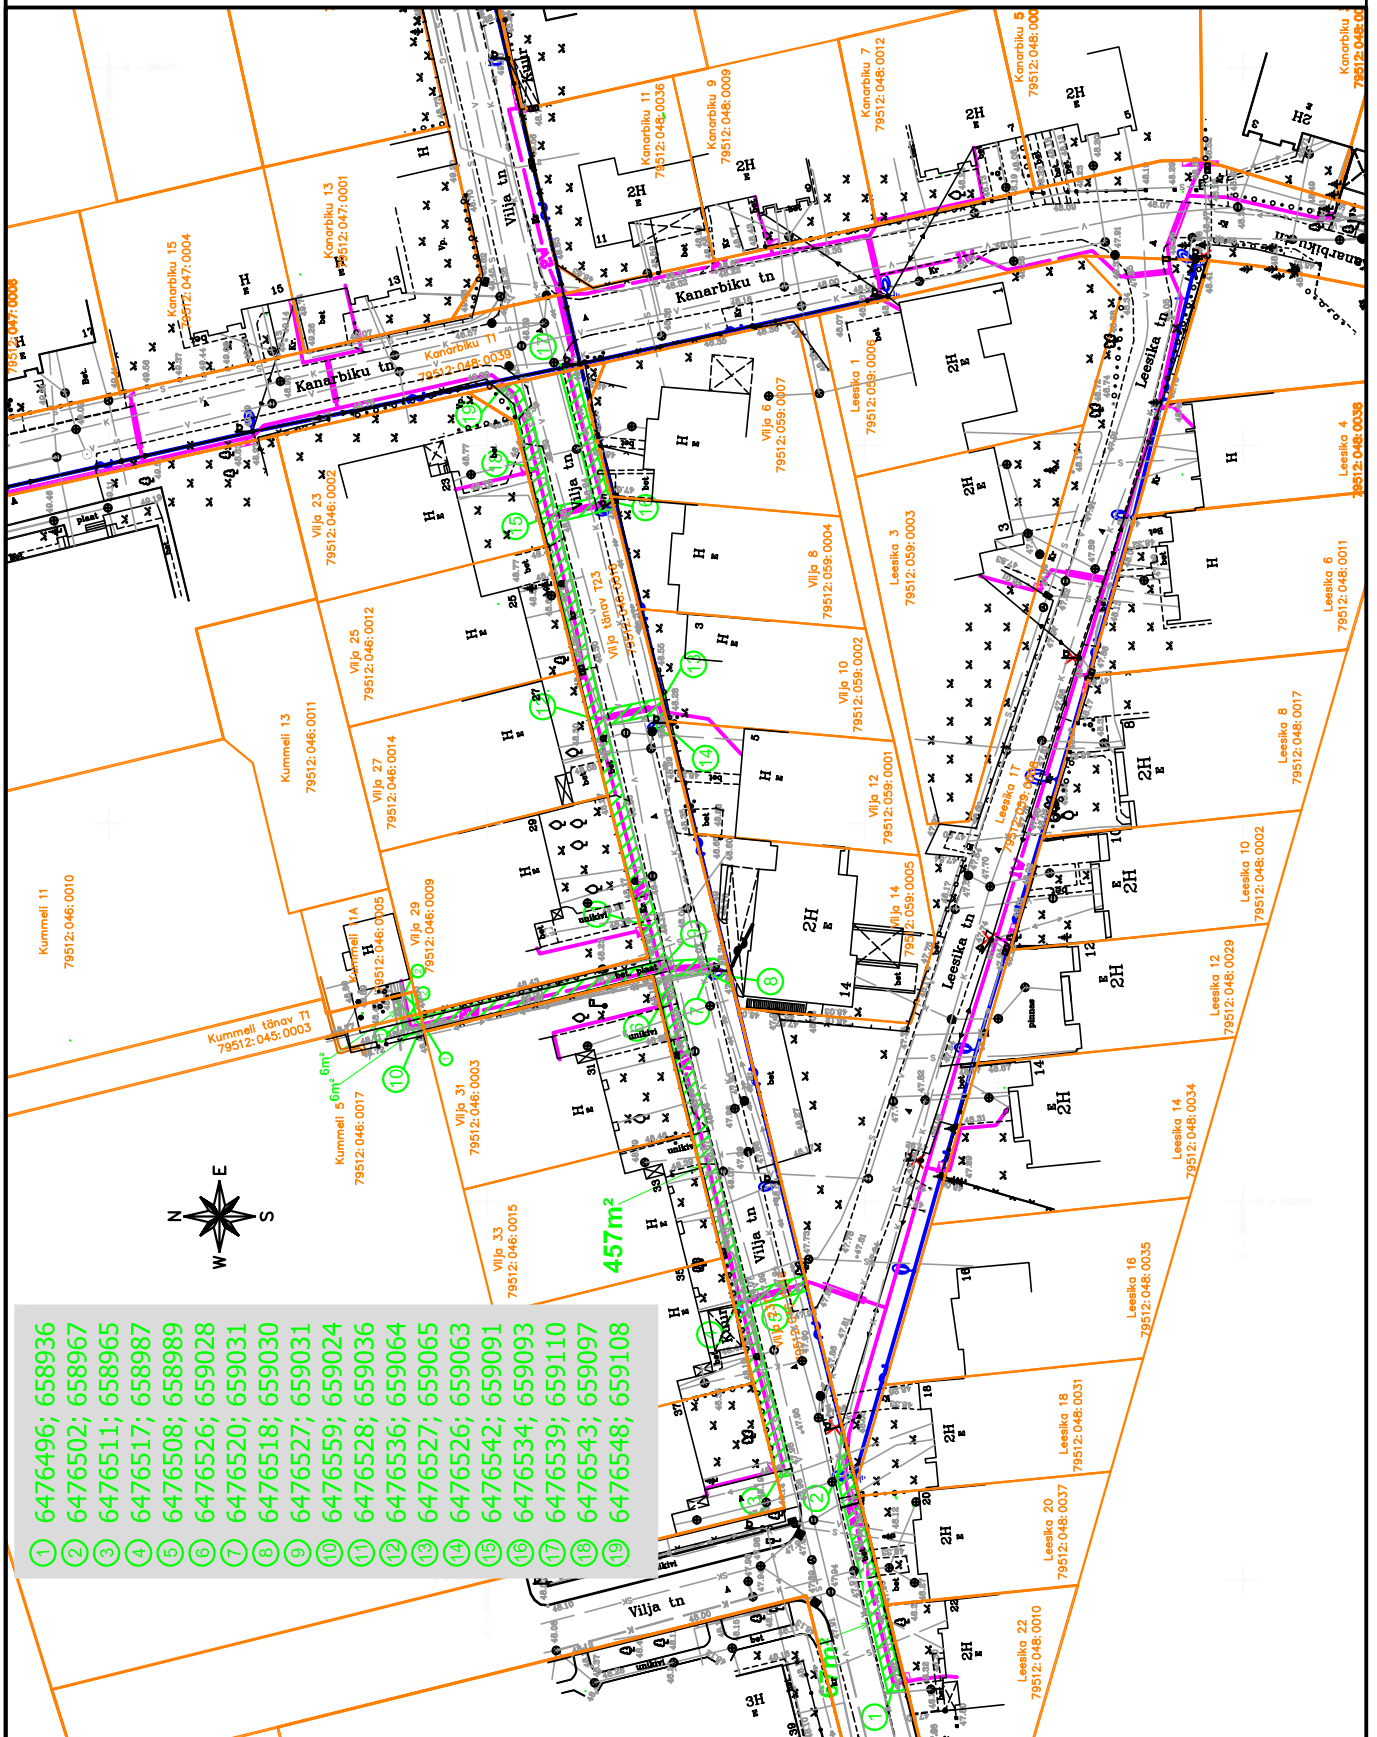

- ① 6476496; 658936
- ② 6476502; 658967
- ③ 6476511; 658965
- ④ 6476517; 658987
- ⑤ 6476508; 658989
- ⑥ 6476526; 659028
- ⑦ 6476520; 659031
- ⑧ 6476518; 659030
- ⑨ 6476527; 659031
- ⑩ 6476559; 659024
- ⑪ 6476528; 659036
- ⑫ 6476536; 659064
- ⑬ 6476527; 659065
- ⑭ 6476526; 659063
- ⑮ 6476542; 659091
- ⑯ 6476534; 659093
- ⑰ 6476539; 659110
- ⑱ 6476543; 659097
- ⑲ 6476548; 659108

Tingmargid

1:1000

-  projekteeritud 0,4 kV maakaabelliin
-  projekteeritud liitumiskilp
-  projekteeritud jaotuskilp
-  projekteeritud tänavavalgutusliinid
-  katastripiir

 kasutusõigusega koormatud maa-ala

Koostas: Hendrik Vissel