




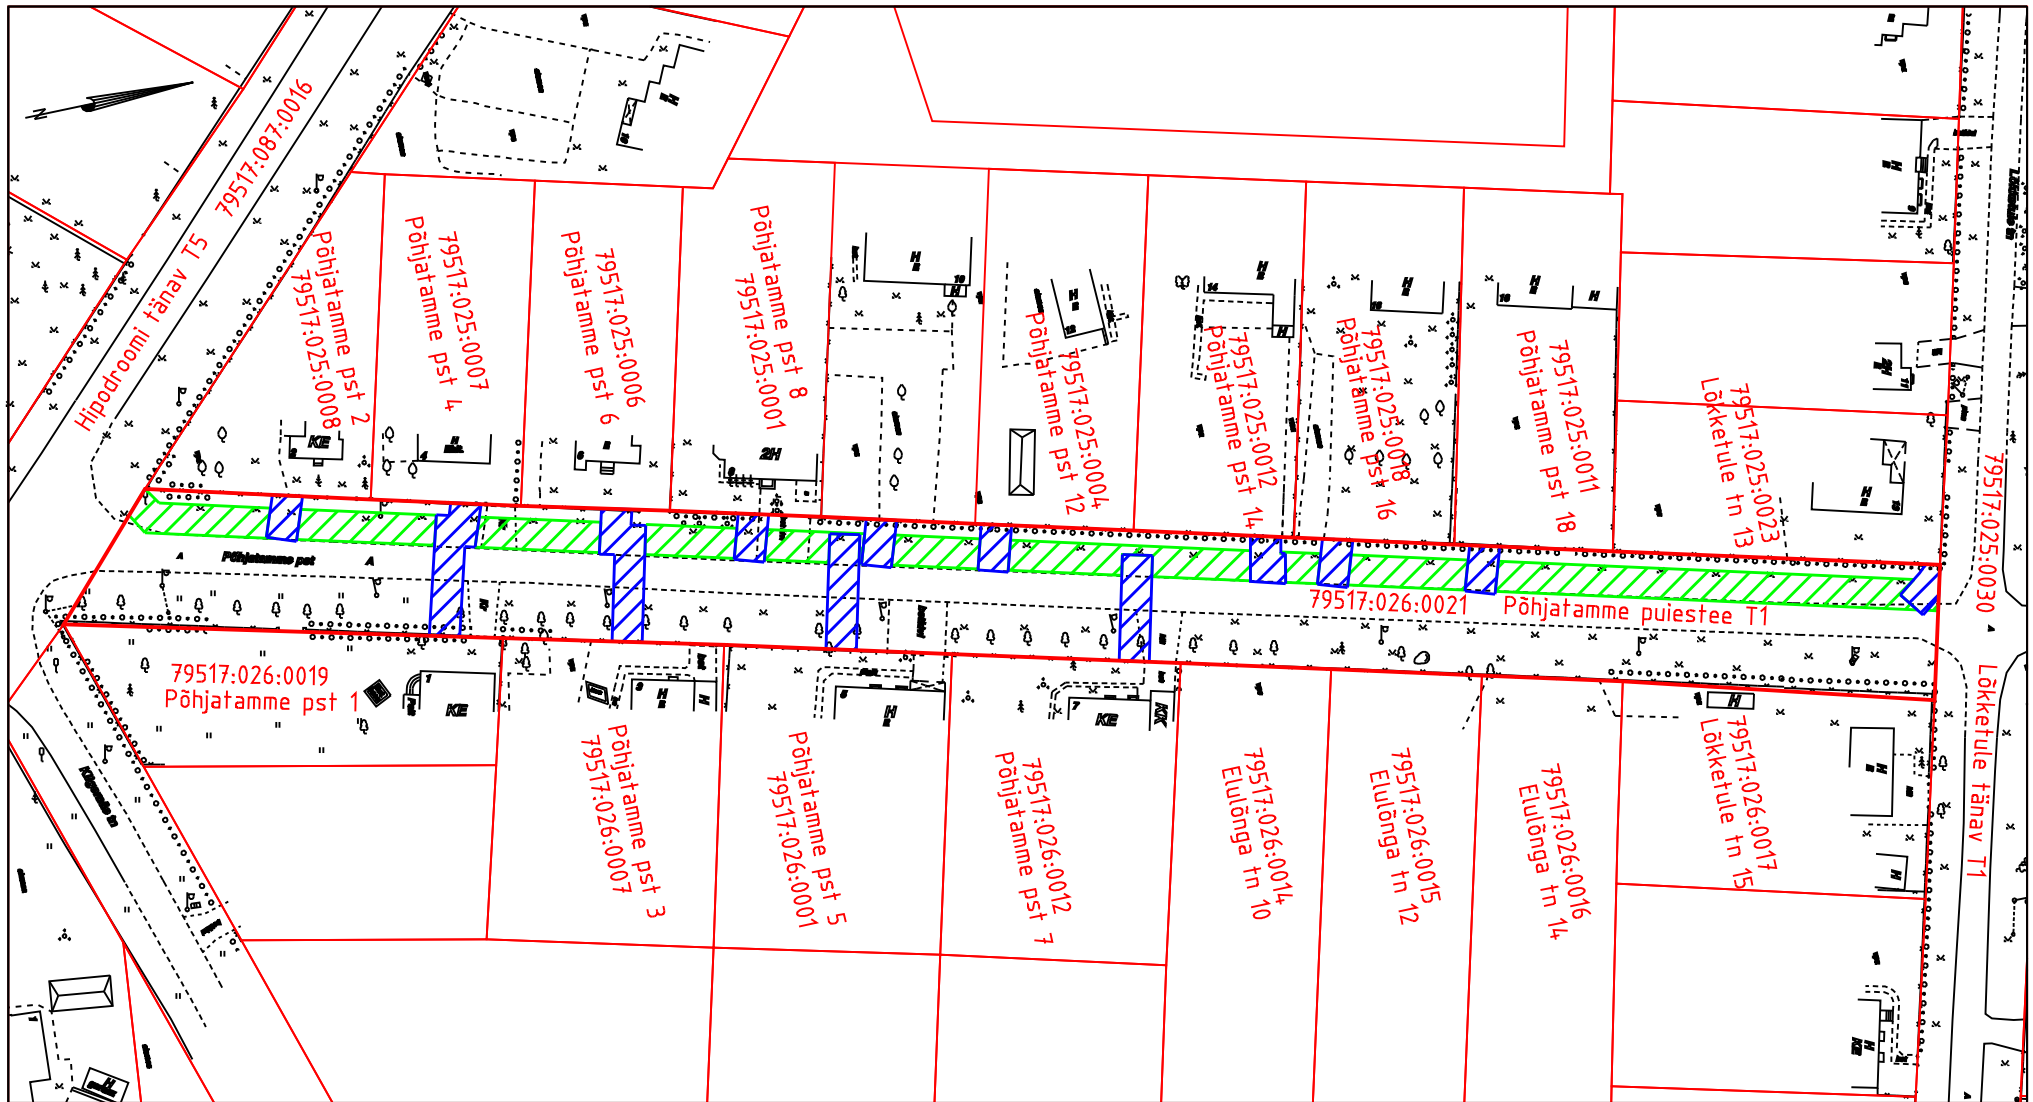

Tartu maakond, Tartu linn, Põhjatamme puistee T1, katastritunnus 79517:026:0021, reg.osa 5458303



M 1:1000

Koostaja: Irina Soloshenko

-  Isikliku kasutusõiguse ala 23 m<sup>2</sup>, 77 m<sup>2</sup>, 78 m<sup>2</sup>, 25 m<sup>2</sup>, 61 m<sup>2</sup>, 25 m<sup>2</sup>, 25 m<sup>2</sup>, 56 m<sup>2</sup>, 27 m<sup>2</sup>, 25 m<sup>2</sup>, 25 m<sup>2</sup>, 21 m<sup>2</sup>, kokku 468 m<sup>2</sup>
-  Tartu MV 31.07.2006 nr 787 koormatud ala 73 m<sup>2</sup>, 72 m<sup>2</sup>, 65 m<sup>2</sup>, 48 m<sup>2</sup>, 36 m<sup>2</sup>, 45 m<sup>2</sup>, 117 m<sup>2</sup>, 18 m<sup>2</sup>, 62 m<sup>2</sup>, 218 m<sup>2</sup>, kokku 754 m<sup>2</sup>
-  Lepingu objektiks oleva kinnistu piir
-  Kinnistupiirid