






Tartu maakond, Tartu linn, Põhjatamme puistee T15, katastritunnus 79517:021:0028, reg.osa 5458003

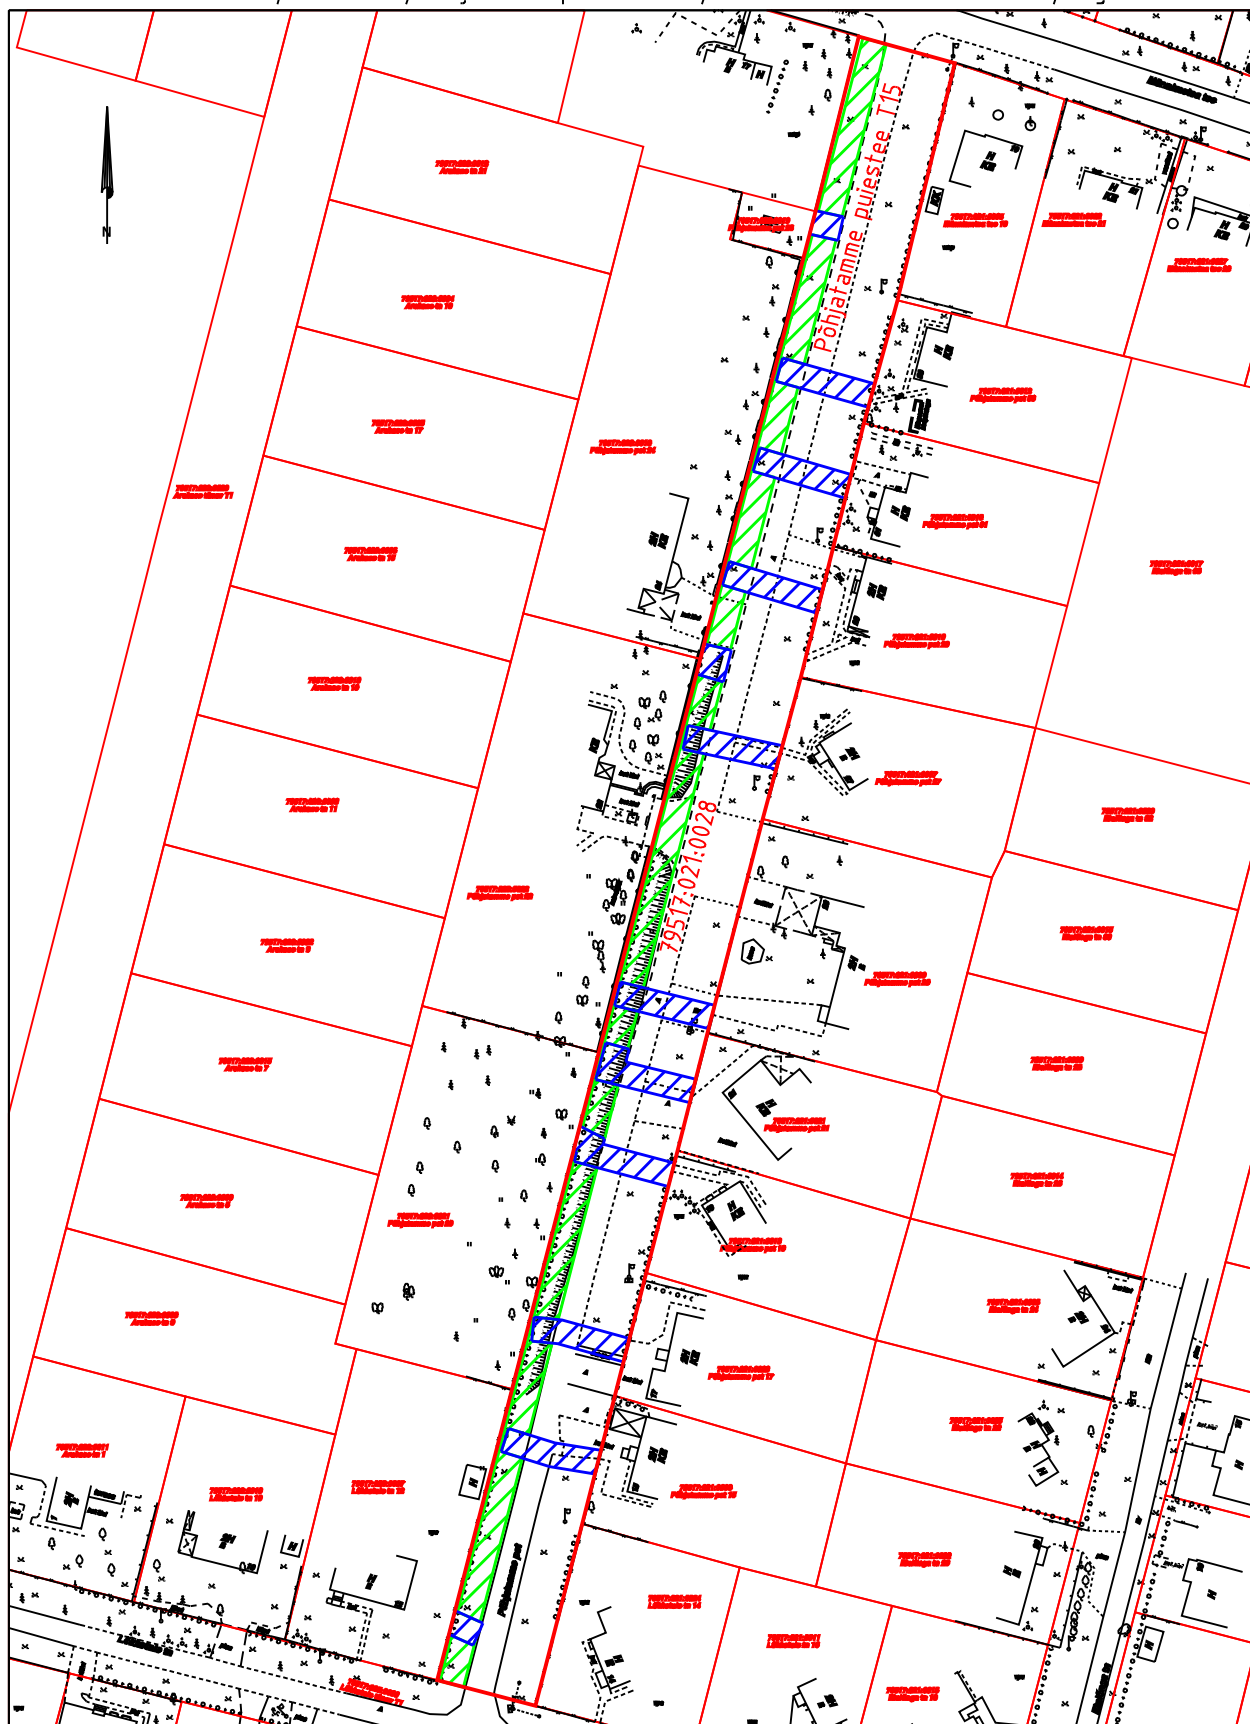

M 1:1250

Koostaja: Irina Soloshenko

-  Isikliku kasutusõiguse ala 19 m<sup>2</sup>, 63 m<sup>2</sup>, 64 m<sup>2</sup>, 72 m<sup>2</sup>, 73 m<sup>2</sup>, 64 m<sup>2</sup>, 63 m<sup>2</sup>, 25 m<sup>2</sup>, 65 m<sup>2</sup>, 63 m<sup>2</sup>, 63 m<sup>2</sup>, 19 m<sup>2</sup>, kokku 653 m<sup>2</sup>
-  Tartu MV 31.07.06 nr 787 koormatud ala 30 m<sup>2</sup>, 280 m<sup>2</sup>, 257 m<sup>2</sup>, 235 m<sup>2</sup>, 118 m<sup>2</sup>, kokku 920 m<sup>2</sup>
-  Lepingu objektiks oleva kinnistu piir
-  Kinnistupiirid