


Kasutusõigusega koormatava maa-ala asendiplaan Tartu linnas
Voolu tn 10

- ① 6470360; 658208
- ② 6470361; 658210
- ③ 6470387; 658205
- ④ 6470387; 658203
- ⑤ 6470392; 658204
- ⑥ 6470391; 658200
- ⑦ 6470400; 658204
- ⑧ 6470409; 658206
- ⑨ 6470424; 658212
- ⑩ 6470452; 658234
- ⑪ 6470500; 658278
- ⑫ 6470501; 658291
- ⑬ 6470505; 658298

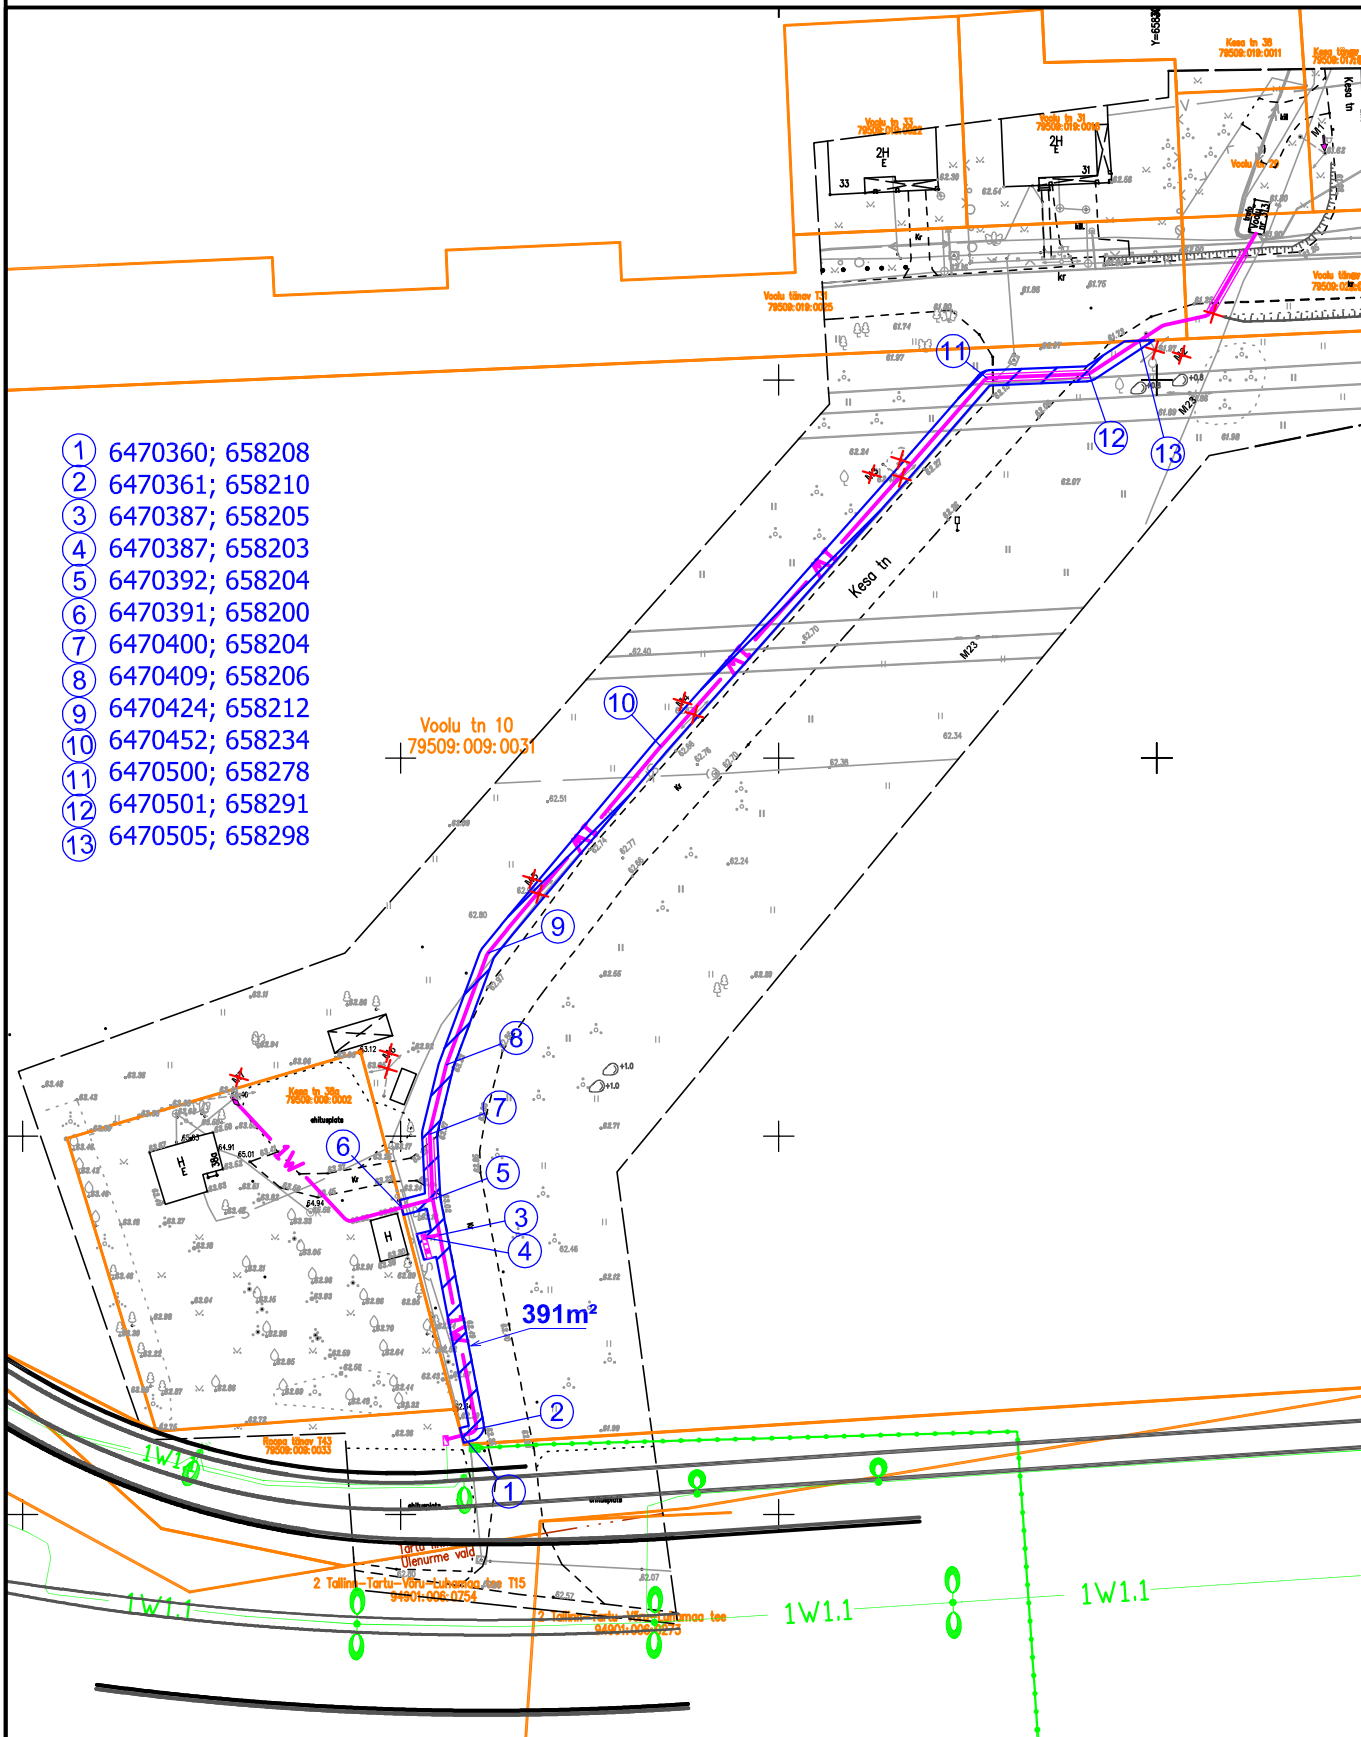

Tingmärgid

-  projekteeritud liitumiskilp
-  projekteeritud jaotuskilp
-  projekteeritud 0,4 kV maakaabelliin
-  katastripiir

1:1000

-  kasutusõigusega koormatud maa-ala

Koostas H.Vissel