


Kasutusõigusega koormatava maa-ala asendiplaan Tartu linnas
Kartuli tänav T1, 79513:012:0046

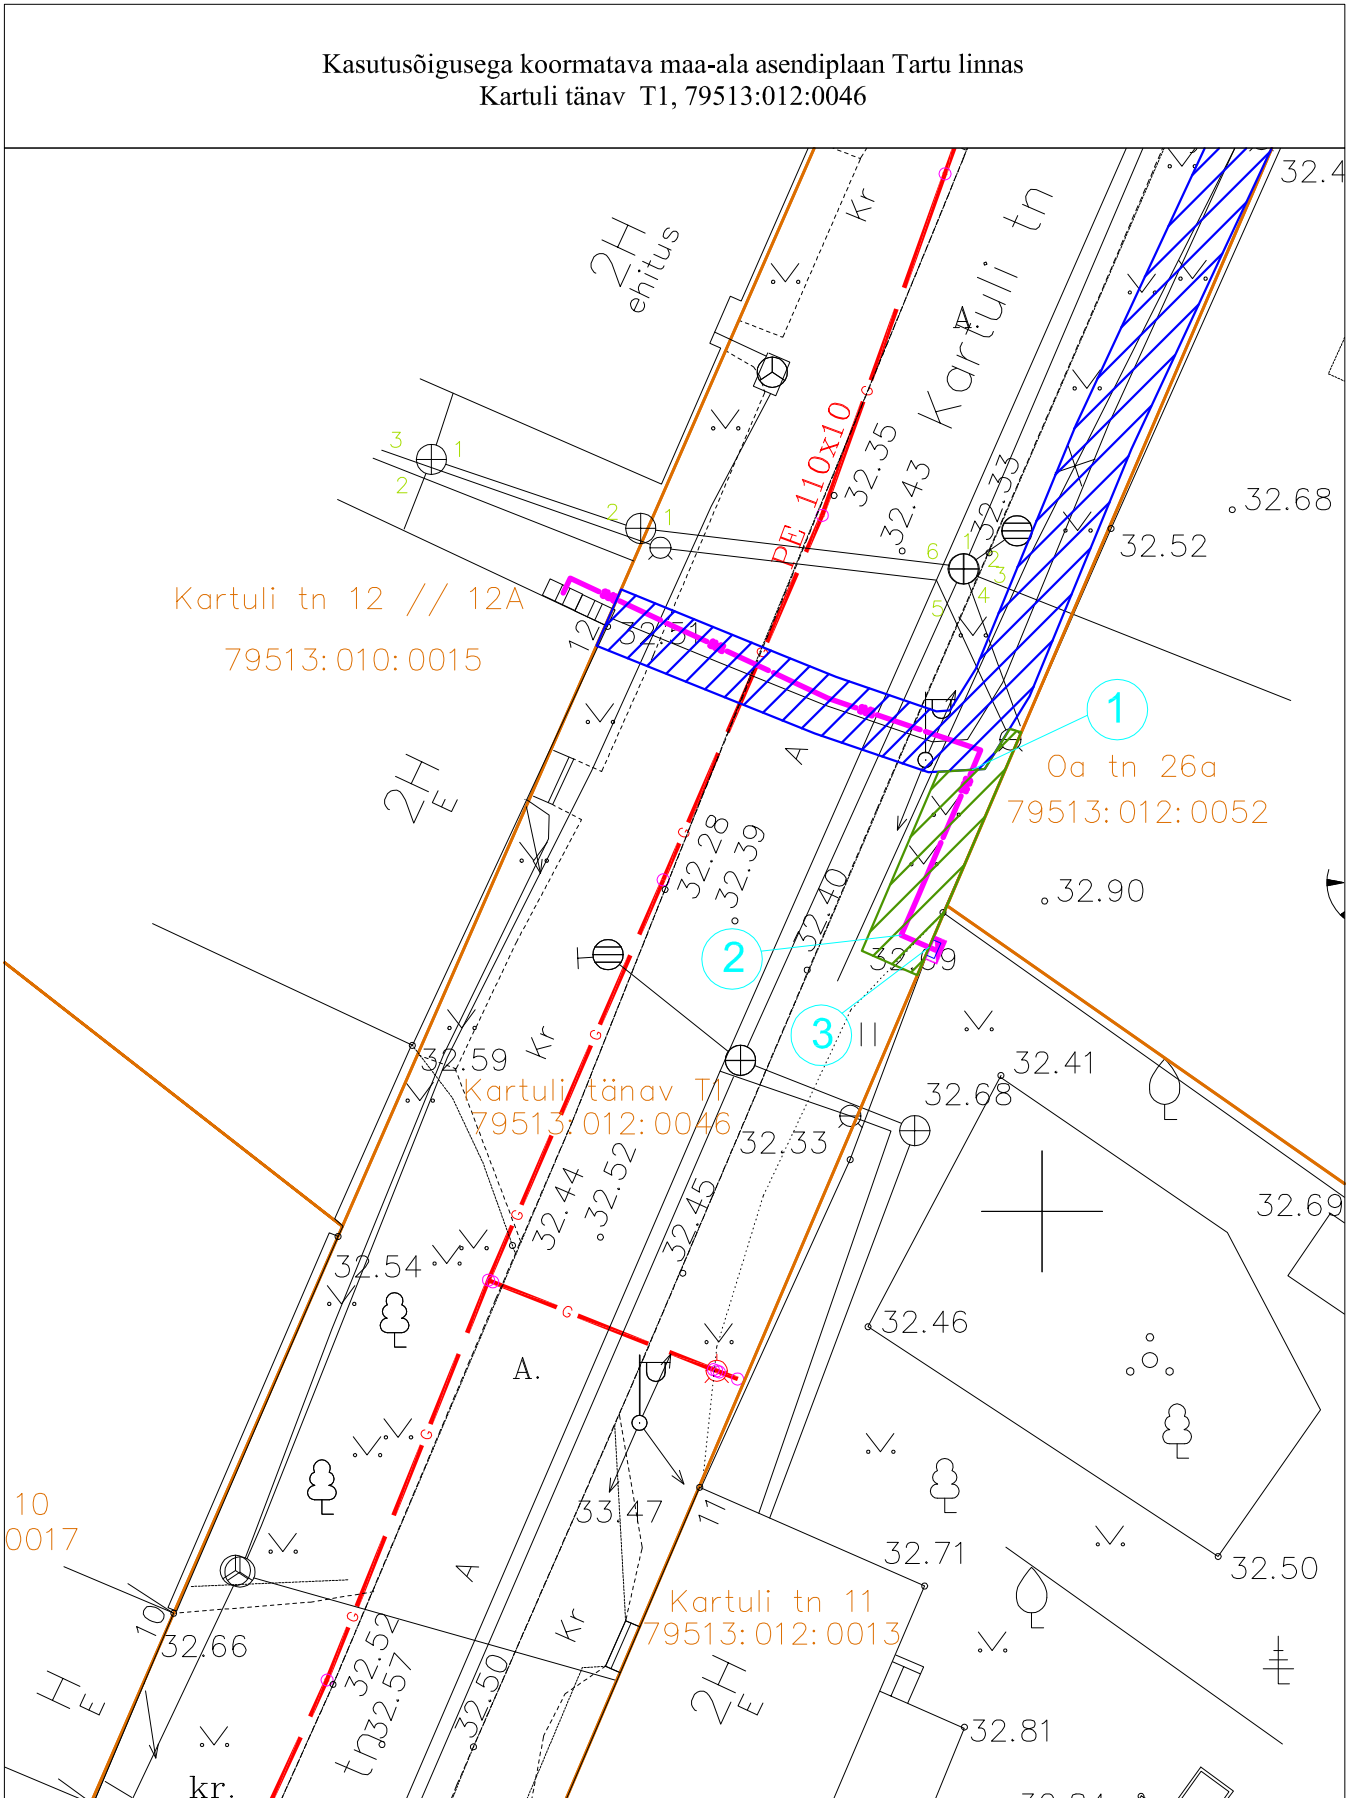

TINGMÄRGID		Möötkava 1:250									
	Projekteeritud maakaabel torus	Uue kaabli lõigu koordinaadid <table border="0"> <thead> <tr> <th>X</th> <th>Y</th> </tr> </thead> <tbody> <tr> <td>1. 6475064.60</td> <td>658797.68</td> </tr> <tr> <td>2. 6475059.13</td> <td>658795.34</td> </tr> <tr> <td>3. 6475058.73</td> <td>658796.26</td> </tr> </tbody> </table>		X	Y	1. 6475064.60	658797.68	2. 6475059.13	658795.34	3. 6475058.73	658796.26
X	Y										
1. 6475064.60	658797.68										
2. 6475059.13	658795.34										
3. 6475058.73	658796.26										
	Projekteeritud liitumiskilp										
	Katastripiir										
	Olemasolev kasutusõiguseala										
	Uus kasutusõiguseala pindala on 15 m ²										

Koostas J. Karin