
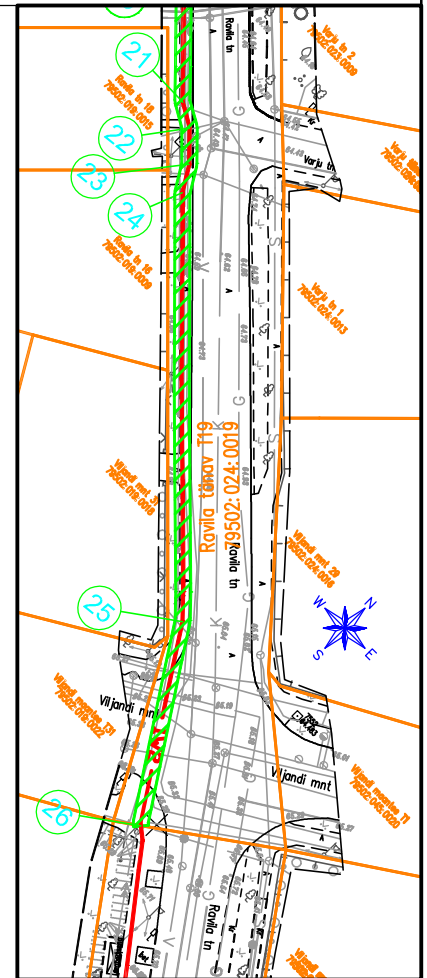
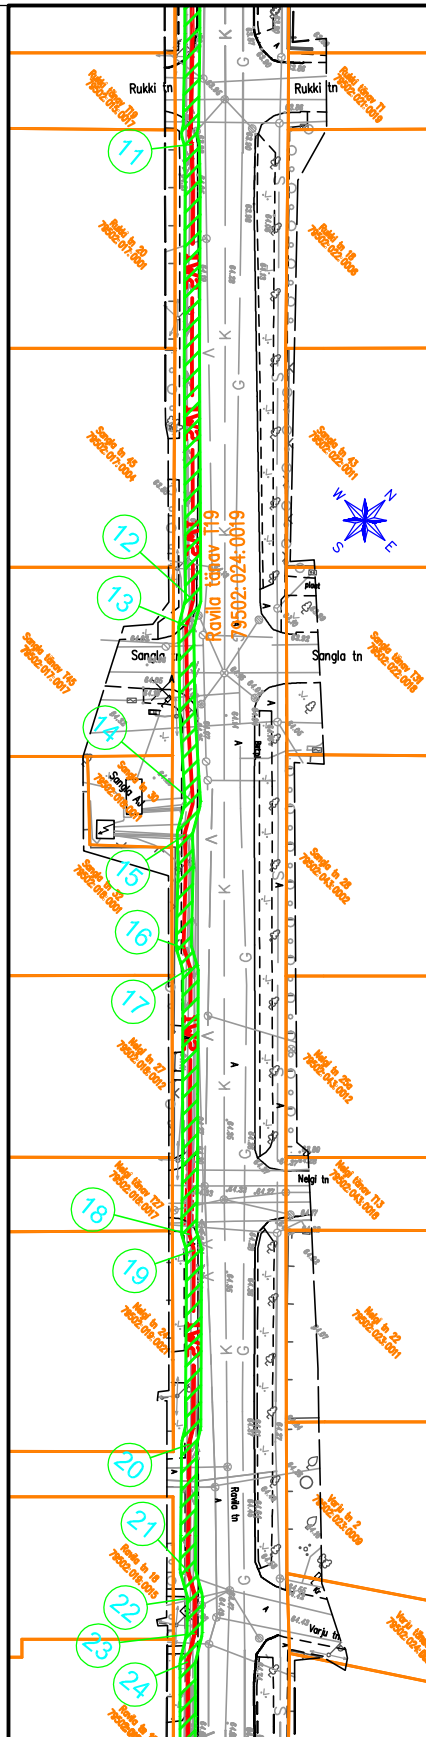


Kasutusõigusega koormatava maa-ala asendiplaan Tartu linnas  
Ravila tänav T19

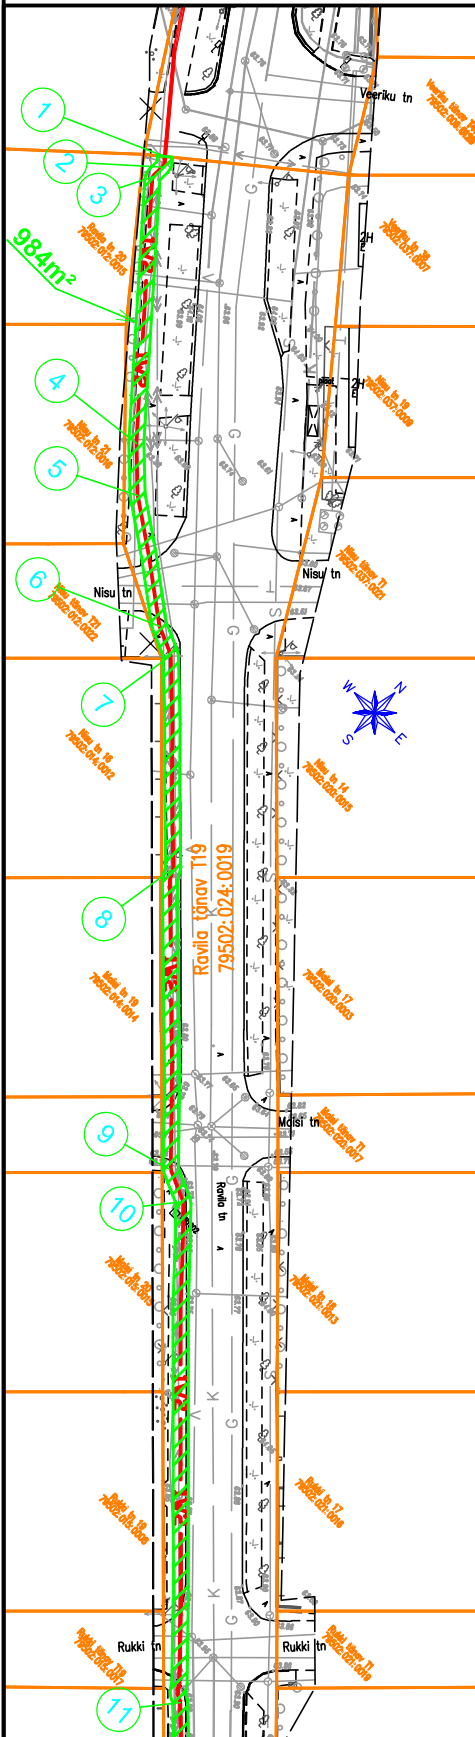

- ① 6473447; 657056
- ② 6473446; 657057
- ③ 6473444; 657057
- ④ 6473417; 657080
- ⑤ 6473413; 657085
- ⑥ 6473402; 657099
- ⑦ 6473401; 657103
- ⑧ 6473381; 657123
- ⑨ 6473353; 657151
- ⑩ 6473351; 657155
- ⑪ 6473304; 657202
- ⑫ 6473261; 657245
- ⑬ 6473258; 657246
- ⑭ 6473242; 657263
- ⑮ 6473238; 657266
- ⑯ 6473228; 657276
- ⑰ 6473227; 657279
- ⑱ 6473202; 657303
- ⑲ 6473200; 657305
- ⑳ 6473182; 657323
- ㉑ 6473170; 657335
- ㉒ 6473168; 657338
- ㉓ 6473164; 657341
- ㉔ 6473162; 657343
- ㉕ 6473122; 657383
- ㉖ 6473098; 657399

Tingmargid

1:1000



projekteeritud 10kV maakabelliin  
kasutusõigusega koormatud maa-ala  
katastripiir

Koostas: H.Vissel