


ISIKLIKU KASUTUSÕIGUSEGA KOORMATAVA ALA  
SKEEM  
Maisi tänav T1 (79502:020:0017)  
M 1:1000

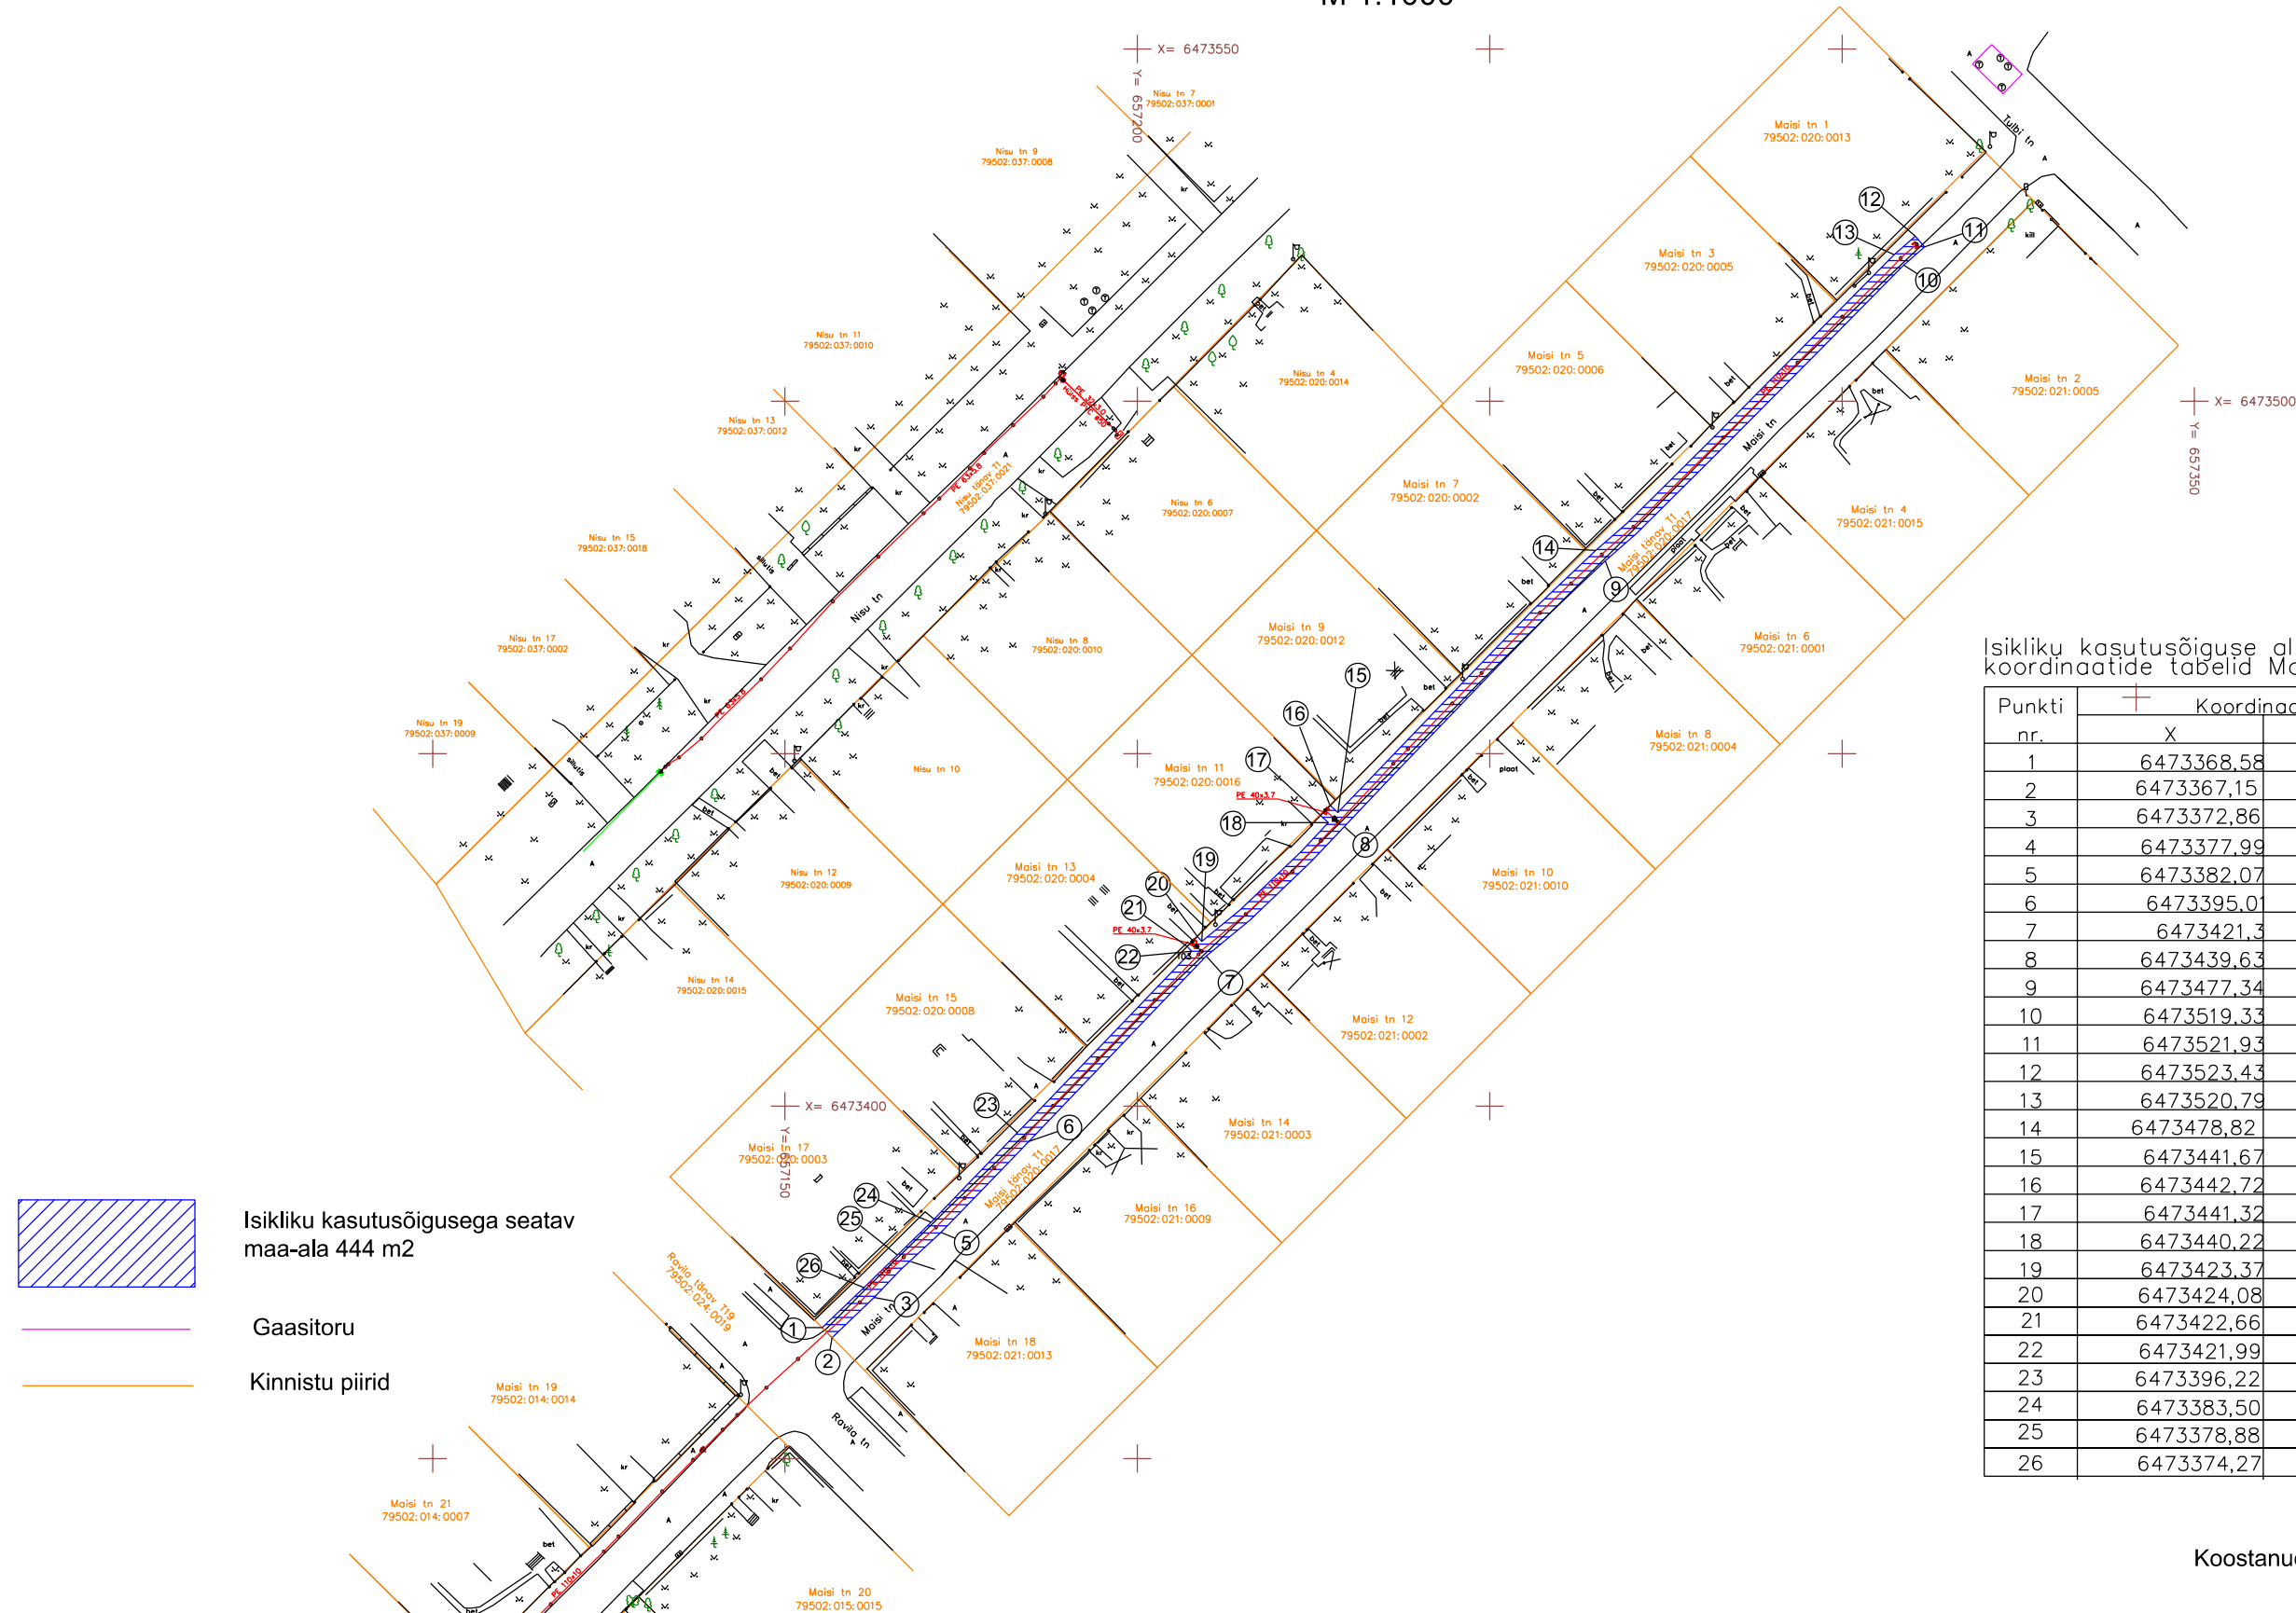

Isikliku kasutusõiguse ala koordinaatide tabelid Maisi tänav T1

Punkti nr.	Koordinaadid	
	X	Y
1	6473368,58	657155,24
2	6473367,15	657156,67
3	6473372,86	657162,65
4	6473377,99	657167,73
5	6473382,07	657172,11
6	6473395,01	657184,63
7	6473421,3	657209,79
8	6473439,63	657229,35
9	6473477,34	657266,38
10	6473519,33	657308,75
11	6473521,93	657311,70
12	6473523,43	657310,38
13	6473520,79	657307,38
14	6473478,82	657265,03
15	6473441,67	657228,47
16	6473442,72	657227,31
17	6473441,32	657225,89
18	6473440,22	657227,10
19	6473423,37	657209,14
20	6473424,08	657208,50
21	6473422,66	657207,08
22	6473421,99	657207,70
23	6473396,22	657182,96
24	6473383,50	657170,71
25	6473378,88	657165,97
26	6473374,27	657161,22

Koostanud: Andrus Mulla