


**ISIKLIKU KASUTUSÕIGUSEGA KOORMATAVA
ALA SKEEM**
Johann Voldemar Jannseni tänav T1 (79501:015:0026)
M 1 : 500

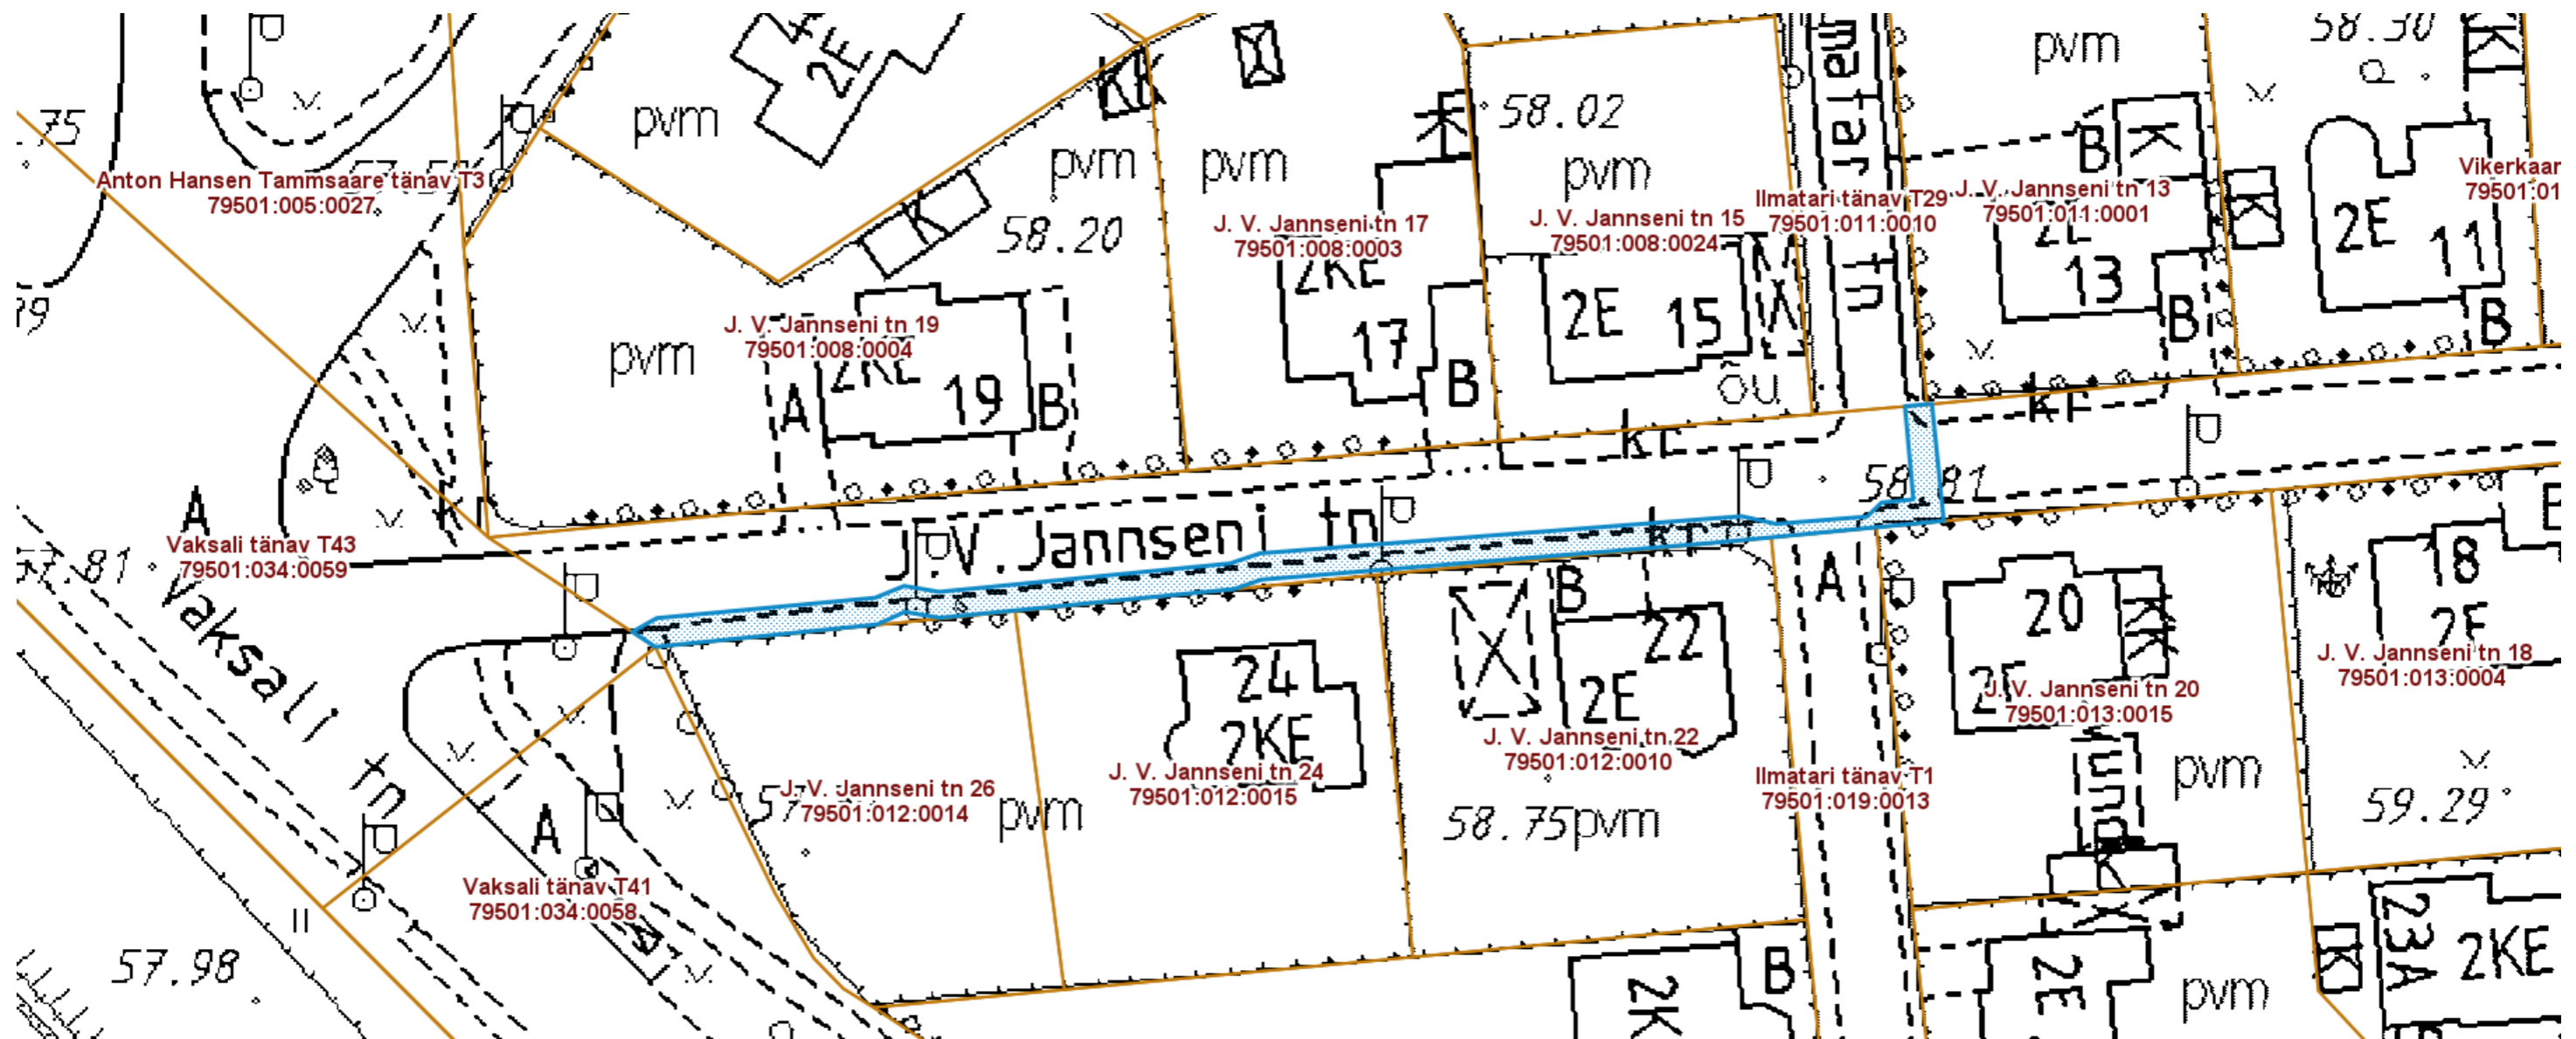

— Isikliku kasutusõigusega seatav
maa-ala 199 m²
(0,4 kV maakaabelliin)

Nr	X	Y	Nr	X	Y
1	6474385.75	657625.83	17	6474389.69	657673.43
2	6474386.78	657627.65	18	6474388.98	657671.36
3	6474388.32	657644.19	19	6474386.81	657649.06
4	6474389.22	657646.39	20	6474387.26	657646.44
5	6474388.77	657649.03	21	6474386.31	657644.35
6	6474390.91	657671.04	22	6474384.61	657627.55
7	6474391.68	657673.32			
8	6474394.48	657709.78			
9	6474393.90	657712.37			
10	6474394.46	657719.28			
11	6474395.51	657720.36			
12	6474395.75	657722.77			
13	6474402.79	657722.14			
14	6474402.98	657724.17			
15	6474394.14	657725.07			
16	6474392.50	657707.95			

Koostas: **Jelena Lindmäe**