


**ISIKLIKU KASUTUSÕIGUSEGA KOORMATAVA**

**ALA SKEEM**

**Sanatooriumi tänav T19 (79503:002:0011)**

**M 1 : 1400**

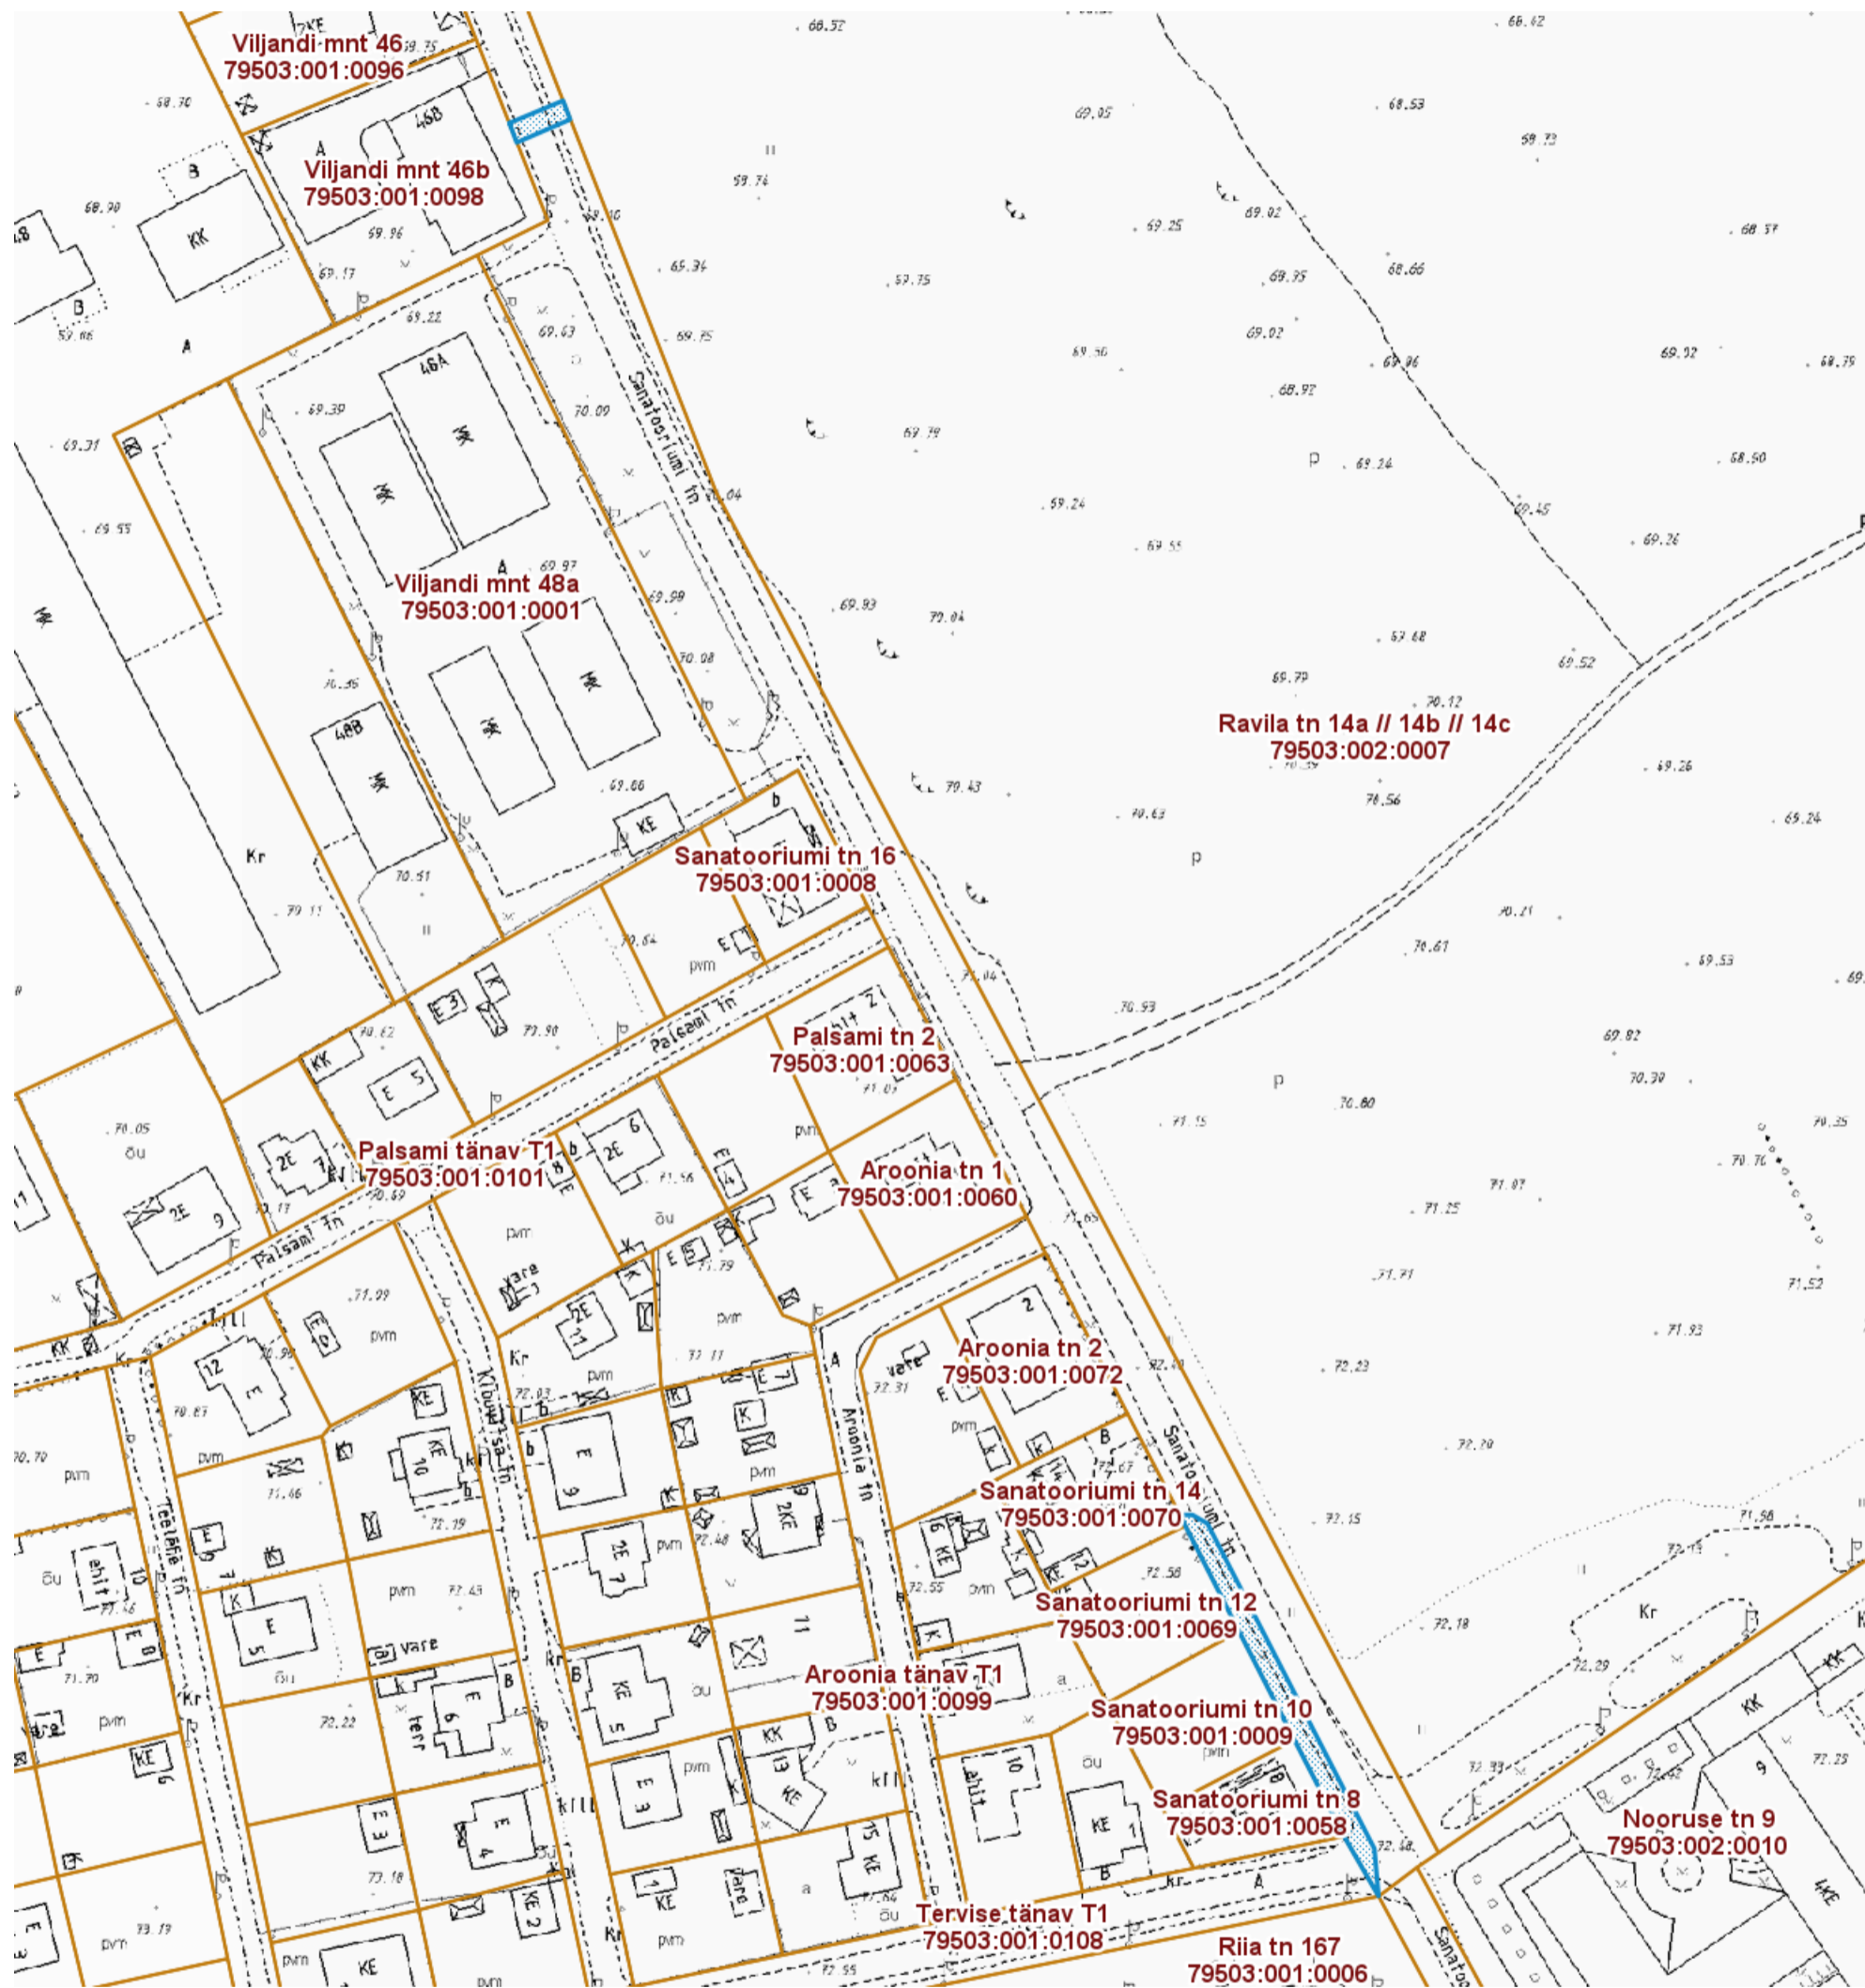

— Isikliku kasutusõigusega seatav  
maa-ala 374 m<sup>2</sup>  
(elektronilise side võrk)

Koostas: **Riina Jaani**

Nr	X	Y
1	6472828.58	657052.36
2	6472833.00	657062.95
3	6472829.30	657064.35
4	6472824.75	657053.82
5	6472554.39	657184.55
6	6472554.36	657187.06
7	6472552.67	657190.00
8	6472488.61	657222.91
9	6472479.27	657223.73
10	6472491.05	657216.93
11	6472510.04	657207.14
12	6472531.42	657196.24
13	6472552.24	657185.63