


Klaasti tn 7, Klaasi tn 11, Klaasi tn 15, Klaasi tn 17,
Ravila tänav T63 katastriüksustest
üürile antava maa-ala asendiplaan

M 1: 3500

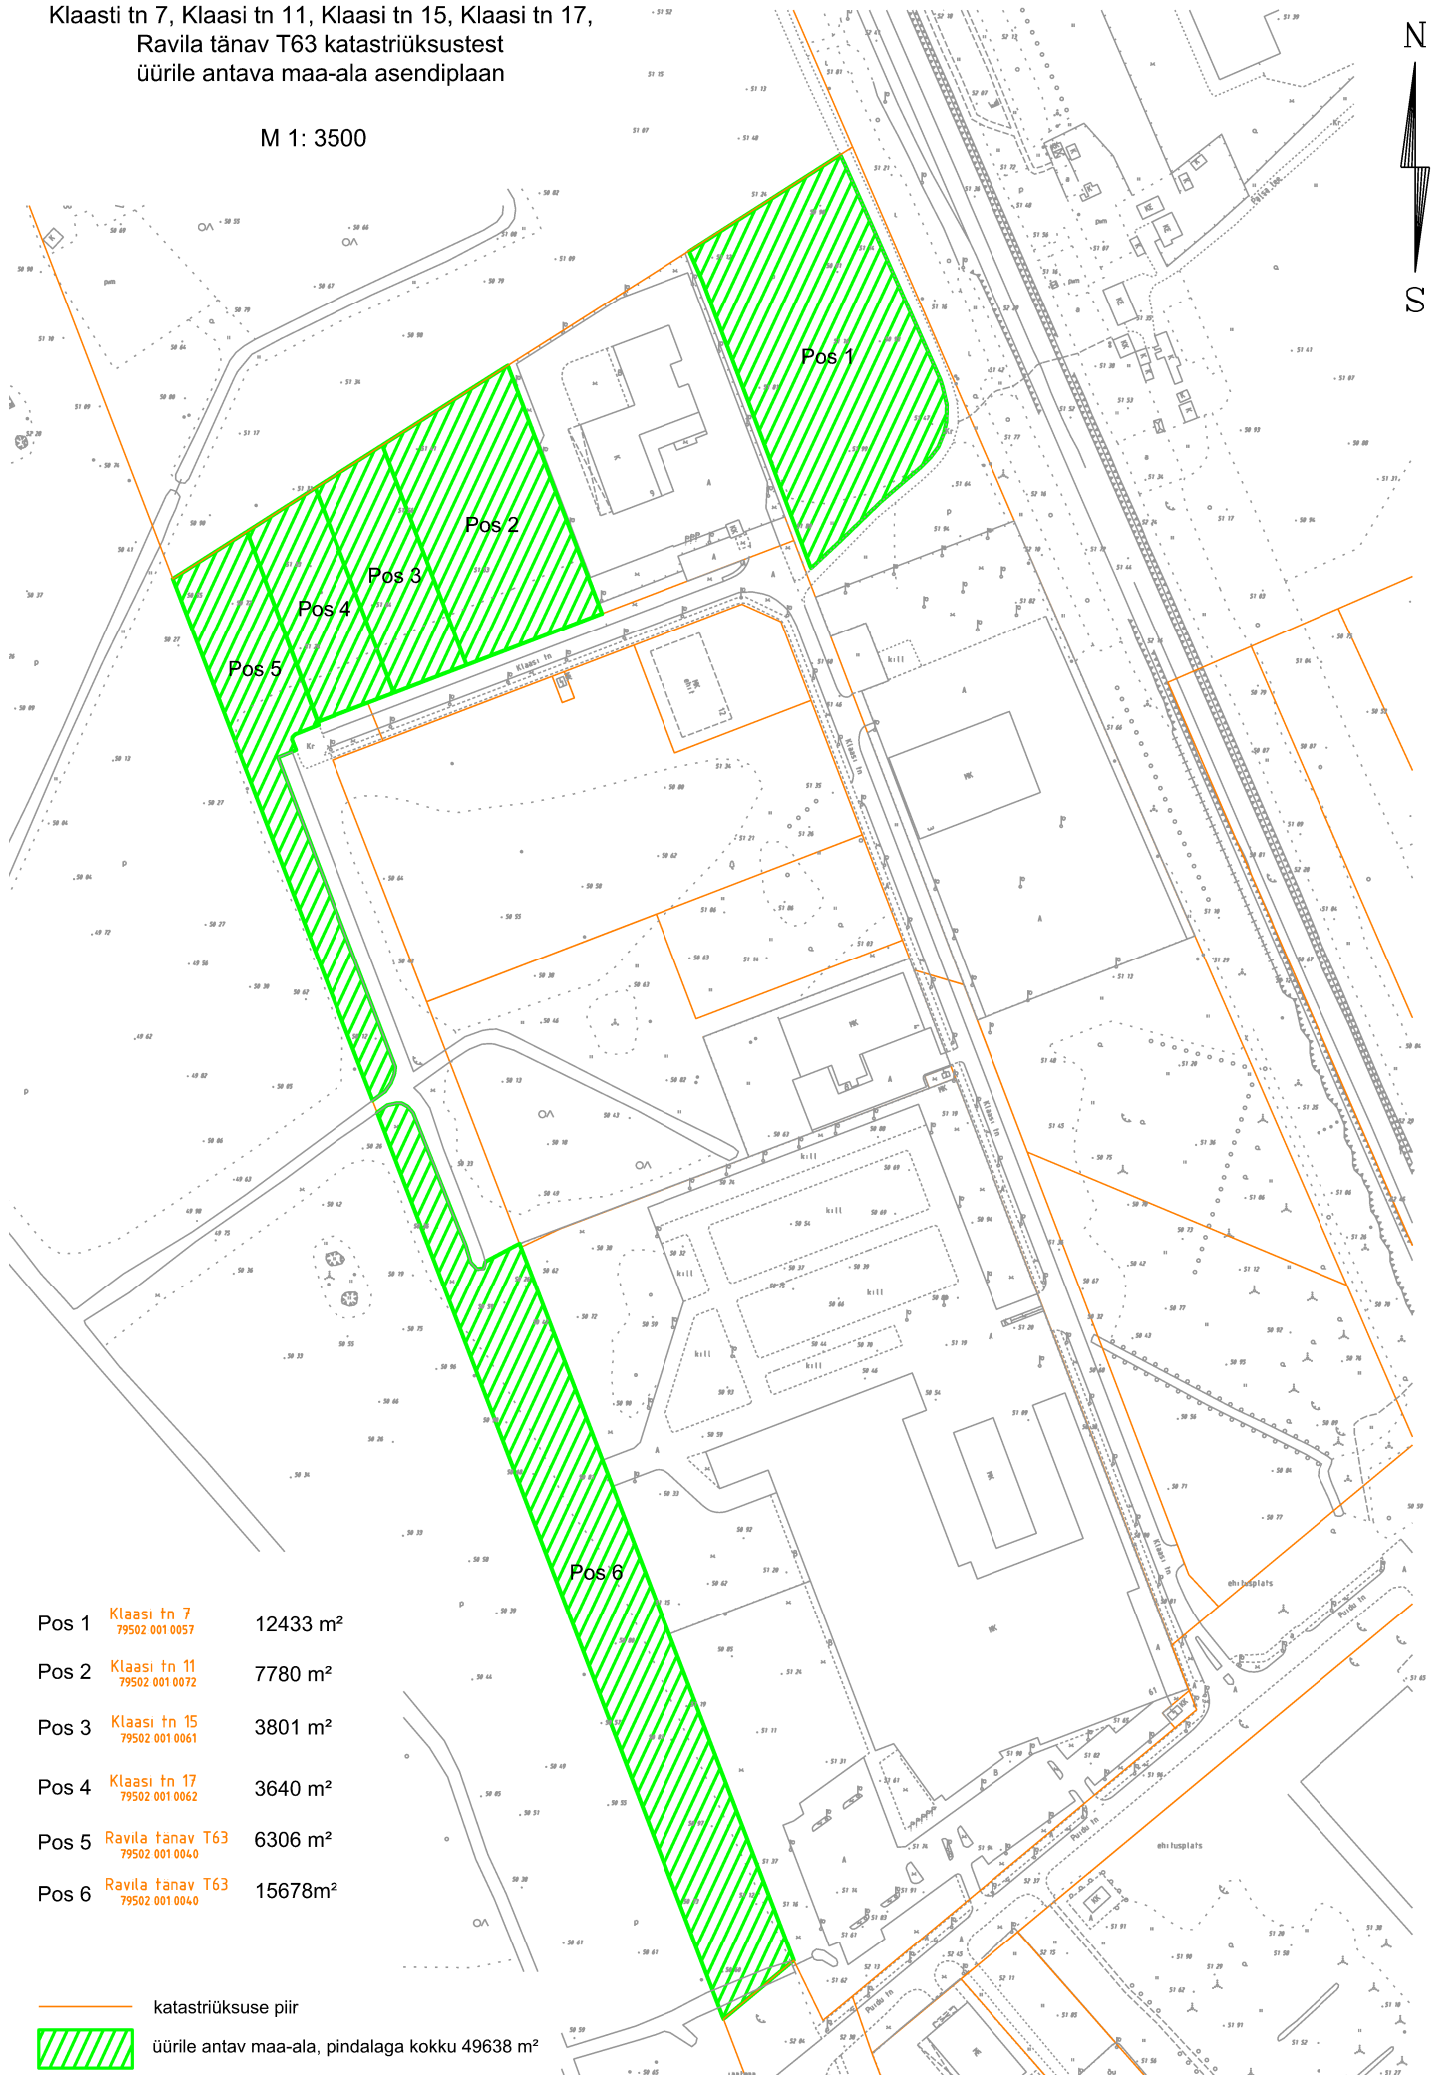

Pos 1	Klaasi tn 7 79502 001 0057	12433 m ²
Pos 2	Klaasi tn 11 79502 001 0072	7780 m ²
Pos 3	Klaasi tn 15 79502 001 0061	3801 m ²
Pos 4	Klaasi tn 17 79502 001 0062	3640 m ²
Pos 5	Ravila tänav T63 79502 001 0040	6306 m ²
Pos 6	Ravila tänav T63 79502 001 0040	15678m ²

- katastriüksuse piir
- üürile antav maa-ala, pindalaga kokku 49638 m²