


ISIKLIKU KASUTUSÕIGUSEGA KOORMATAVA

ALA SKEEM

Turu tänav T1 (79507:048:0004)

M 1 : 500

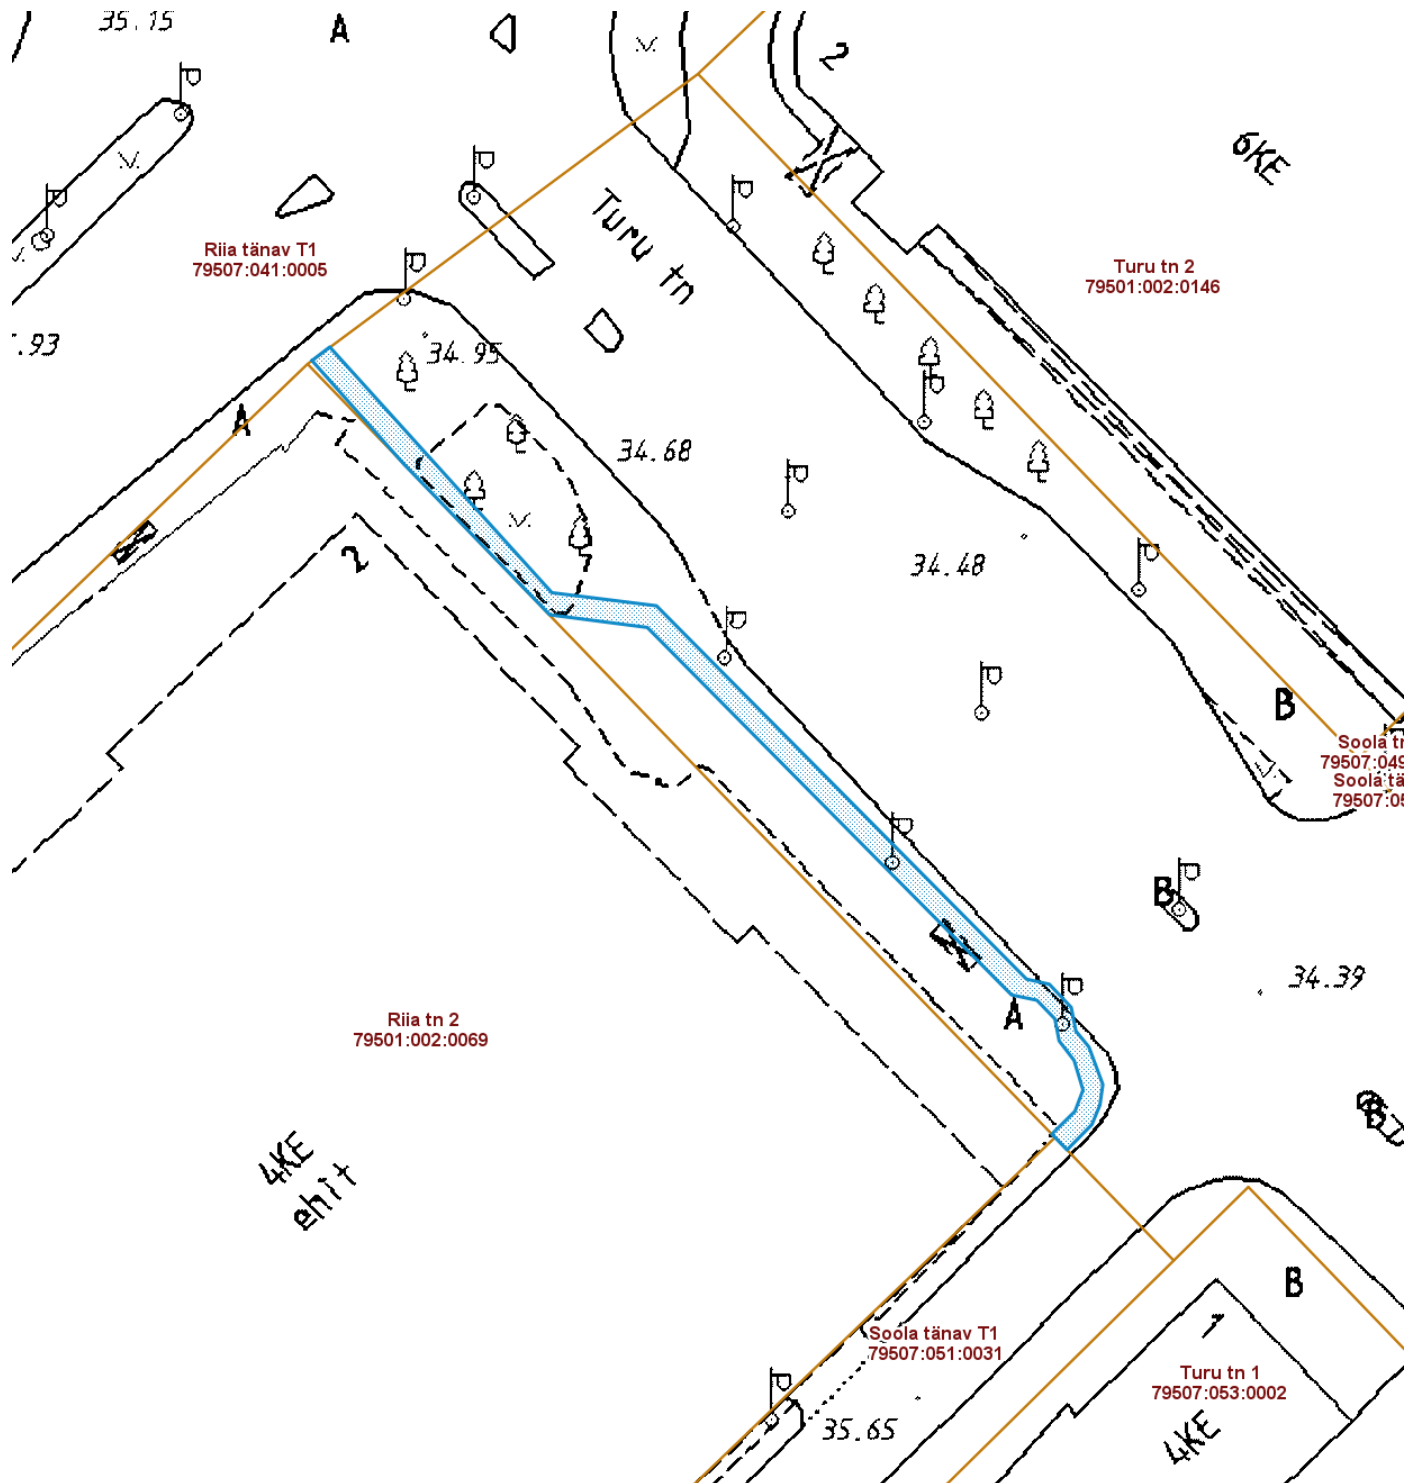

Isikliku kasutusõigusega seatav
maa-ala 220 m²
(10kV maakaabelliin)

Koostas: Jelena Lindmäe

Nr	X	Y	Nr	X	Y
1	6474044.09	659619.06	17	6473979.44	659692.20
2	6474034.27	659627.76	18	6473980.95	659690.97
3	6474020.14	659641.44	19	6473983.17	659690.54
4	6474018.95	659650.62	20	6473985.35	659688.47
5	6473984.35	659684.91	21	6473985.83	659686.33
6	6473983.84	659687.31	22	6474020.99	659651.48
7	6473982.08	659689.00	23	6474022.22	659641.64
8	6473980.02	659689.40	24	6474045.36	659620.73
9	6473978.17	659690.81			
10	6473975.39	659691.65			
11	6473973.39	659690.89			
12	6473971.24	659688.71			
13	6473969.75	659690.14			
14	6473972.14	659692.48			
15	6473973.96	659693.23			
16	6473975.91	659693.51			