


# ISIKLIKU KASUTUSÕIGUSEGA KOORMATAVA

## ALA SKEEM

Tartu linn, Narva maantee T29 (79501:002:0474)

M 1 : 1000

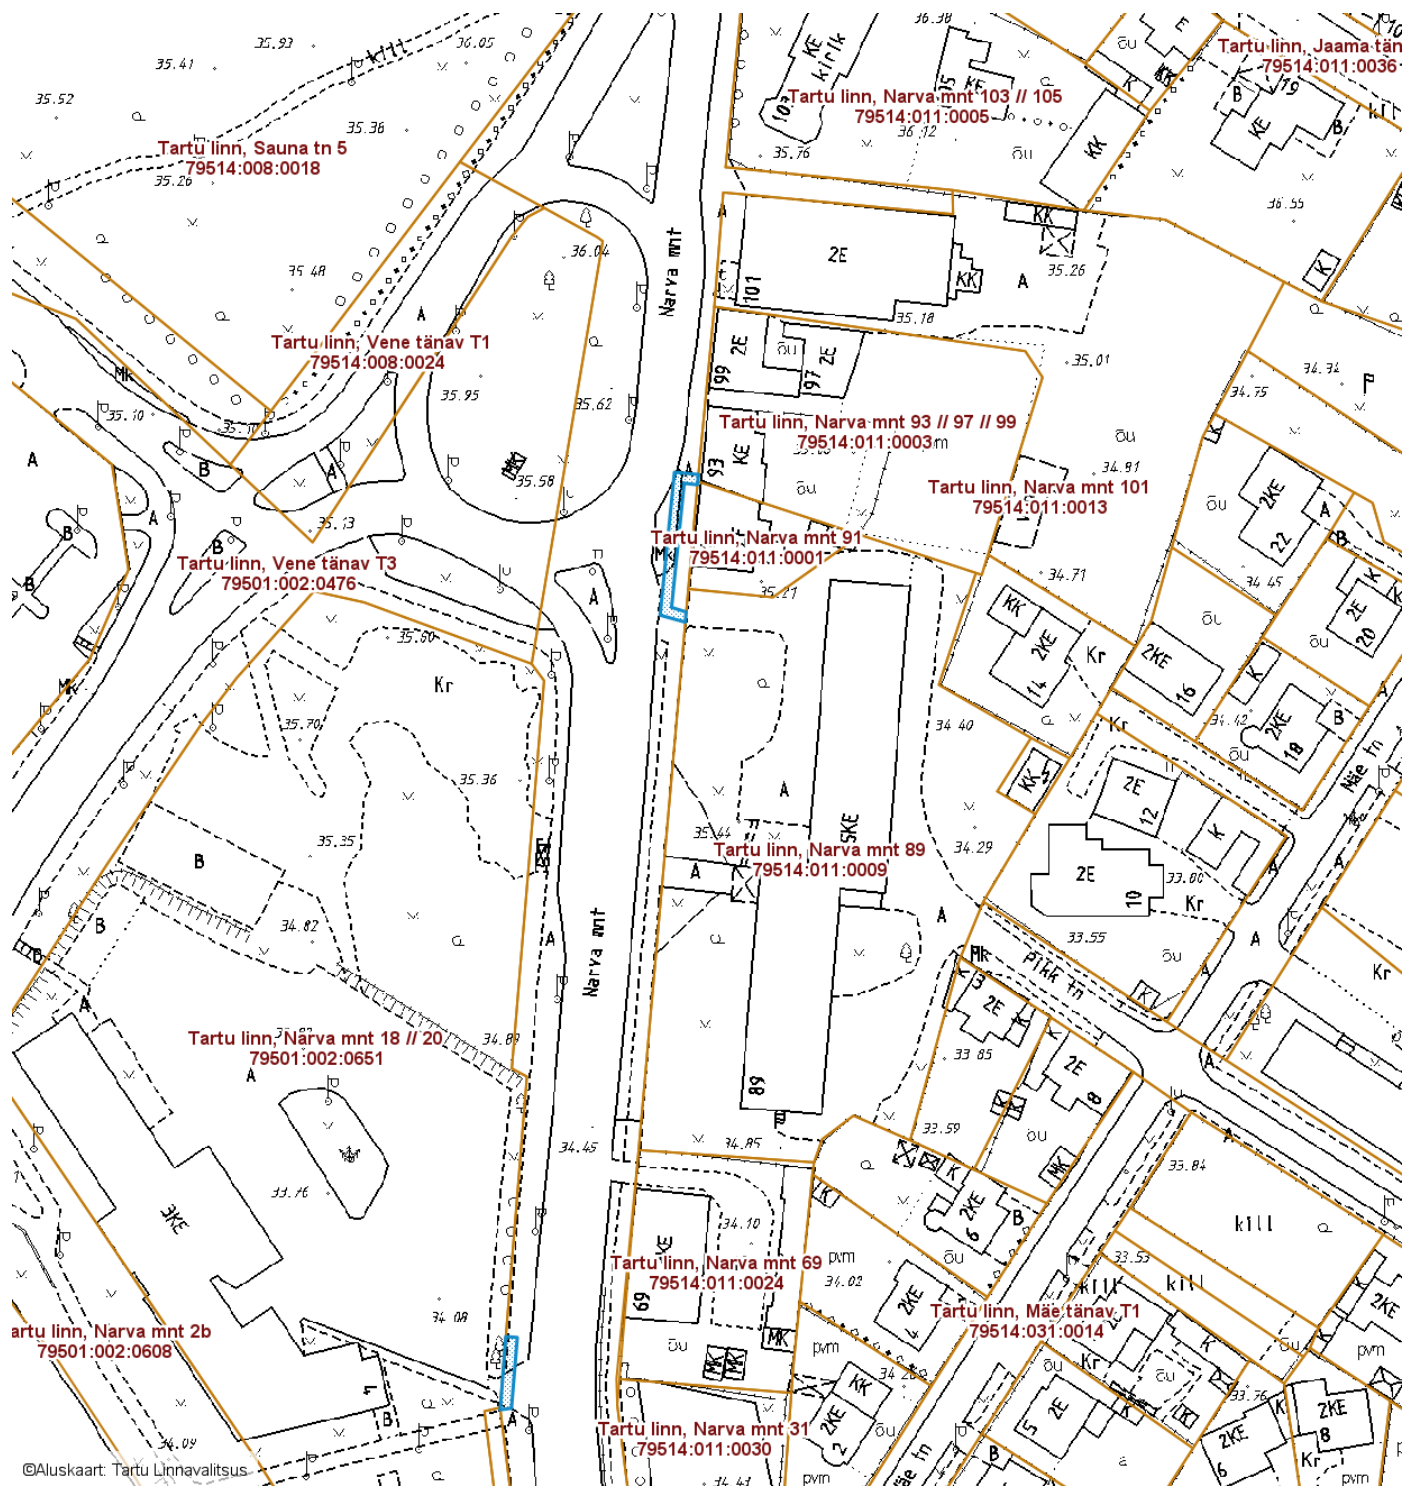

Isikliku kasutusõigusega seatav  
maa-ala 95 m<sup>2</sup>  
(0,4 kV maakaabelliin)

Koostas: Jelena Lindmäe

Nr	X	Y
1	6475014.11	659451.15
2	6474990.70	659448.77
3	6474989.85	659451.51
4	6474987.93	659451.35
5	6474989.24	659446.61
6	6475016.20	659449.31
7	6475015.78	659453.86
8	6475013.85	659453.65
9	6474839.68	659418.59
10	6474839.37	659416.46
11	6474853.18	659417.51
12	6474853.01	659419.68