


SUNDVALDUSE ALA ASENDIPLAAN

Tartu maakond, Tartu linn, Tartu linn, Betooni tänav T9 (79502:002:0002)
M 1 : 1500

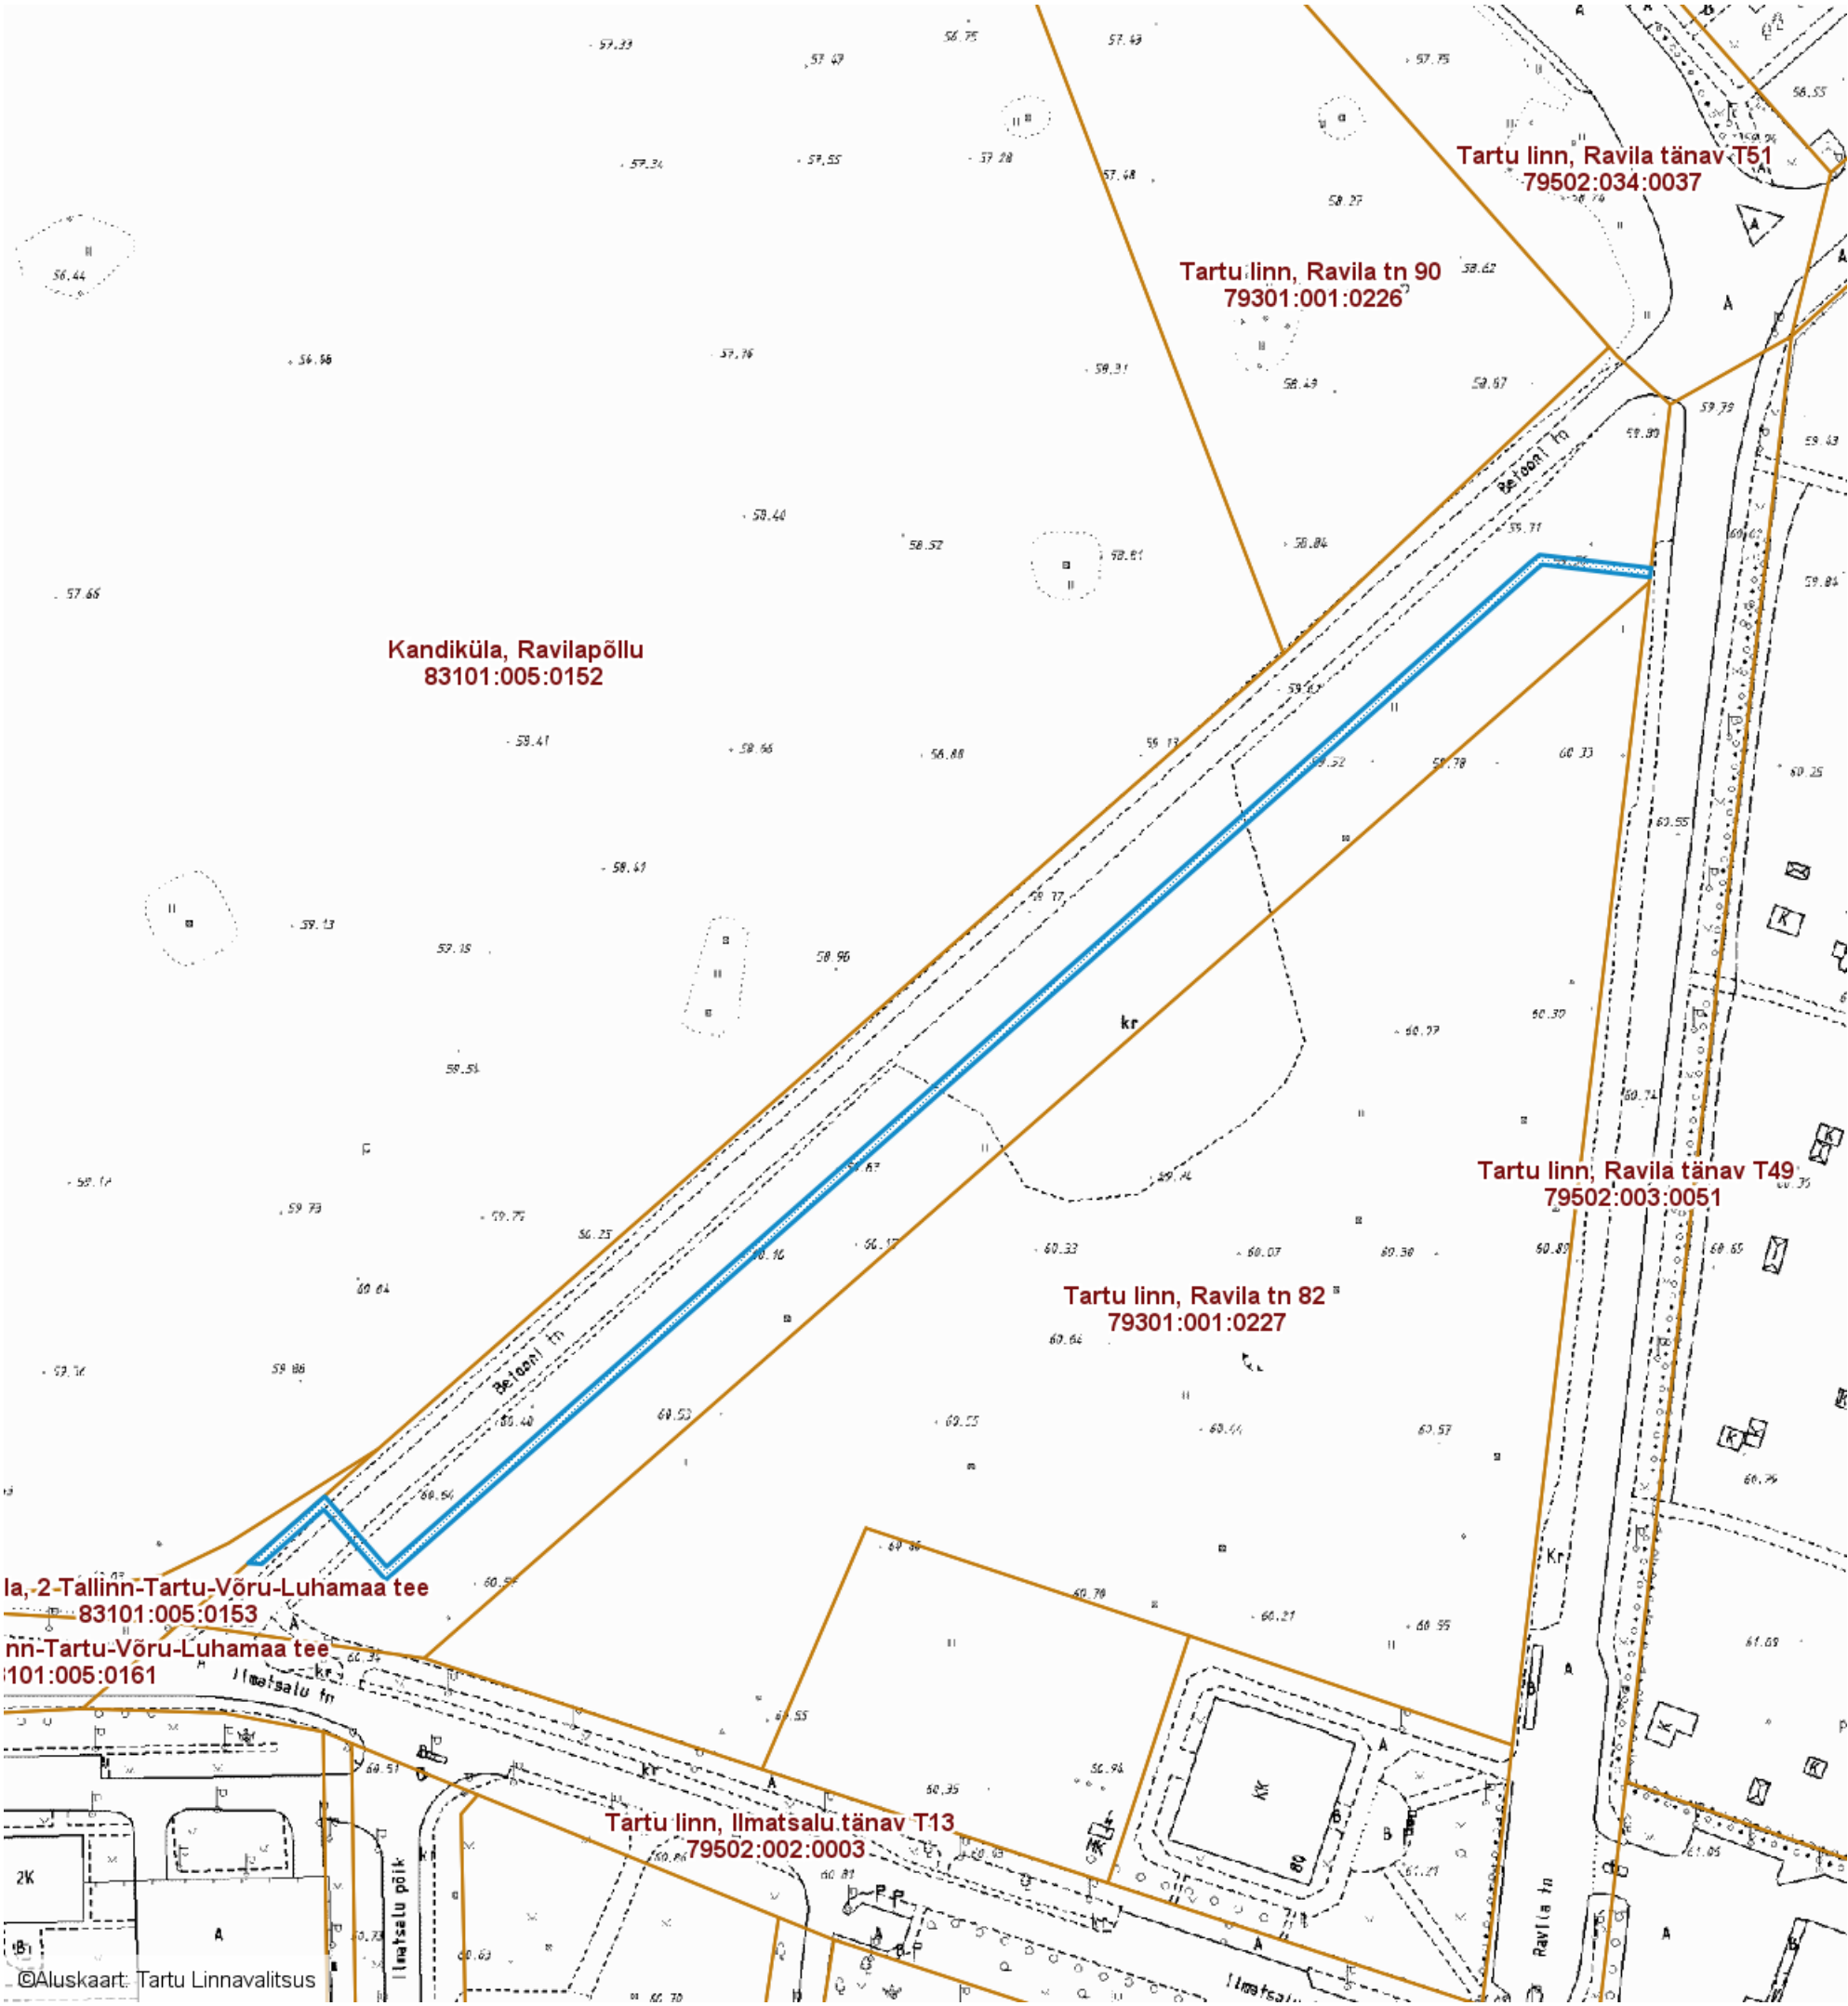

Sundvalduse ala 782 m²
(B-kategooria gaasitorustik)

Sundvalduse ala koordinaadid

Nr	X	Y	Nr	X	Y
1	6474321.20	656995.33	17	6474108.21	656725.75
2	6474319.21	656995.10	18	6474135.54	656756.86
3	6474321.91	656972.15	19	6474163.54	656788.72
4	6474320.91	656970.88	20	6474196.53	656826.27
5	6474294.01	656940.27	21	6474229.52	656863.82
6	6474228.01	656865.14	22	6474295.52	656938.95
7	6474195.02	656827.59	23	6474322.45	656969.60
8	6474162.03	656790.04	24	6474323.99	656971.56
9	6474134.04	656758.18			
10	6474105.39	656725.56			
11	6474120.39	656712.39			
12	6474108.79	656699.19			
13	6474108.98	656696.26			
14	6474110.85	656698.38			
15	6474110.84	656698.49			
16	6474123.21	656712.57			

Koostas: Pille Toom