


SUNDVALDUSE ALA ASENDIPLAAN

Tartu maakond, Tartu linn, Tartu linn, Pepleri tänav T23 (79507:036:0016)

M 1 : 500

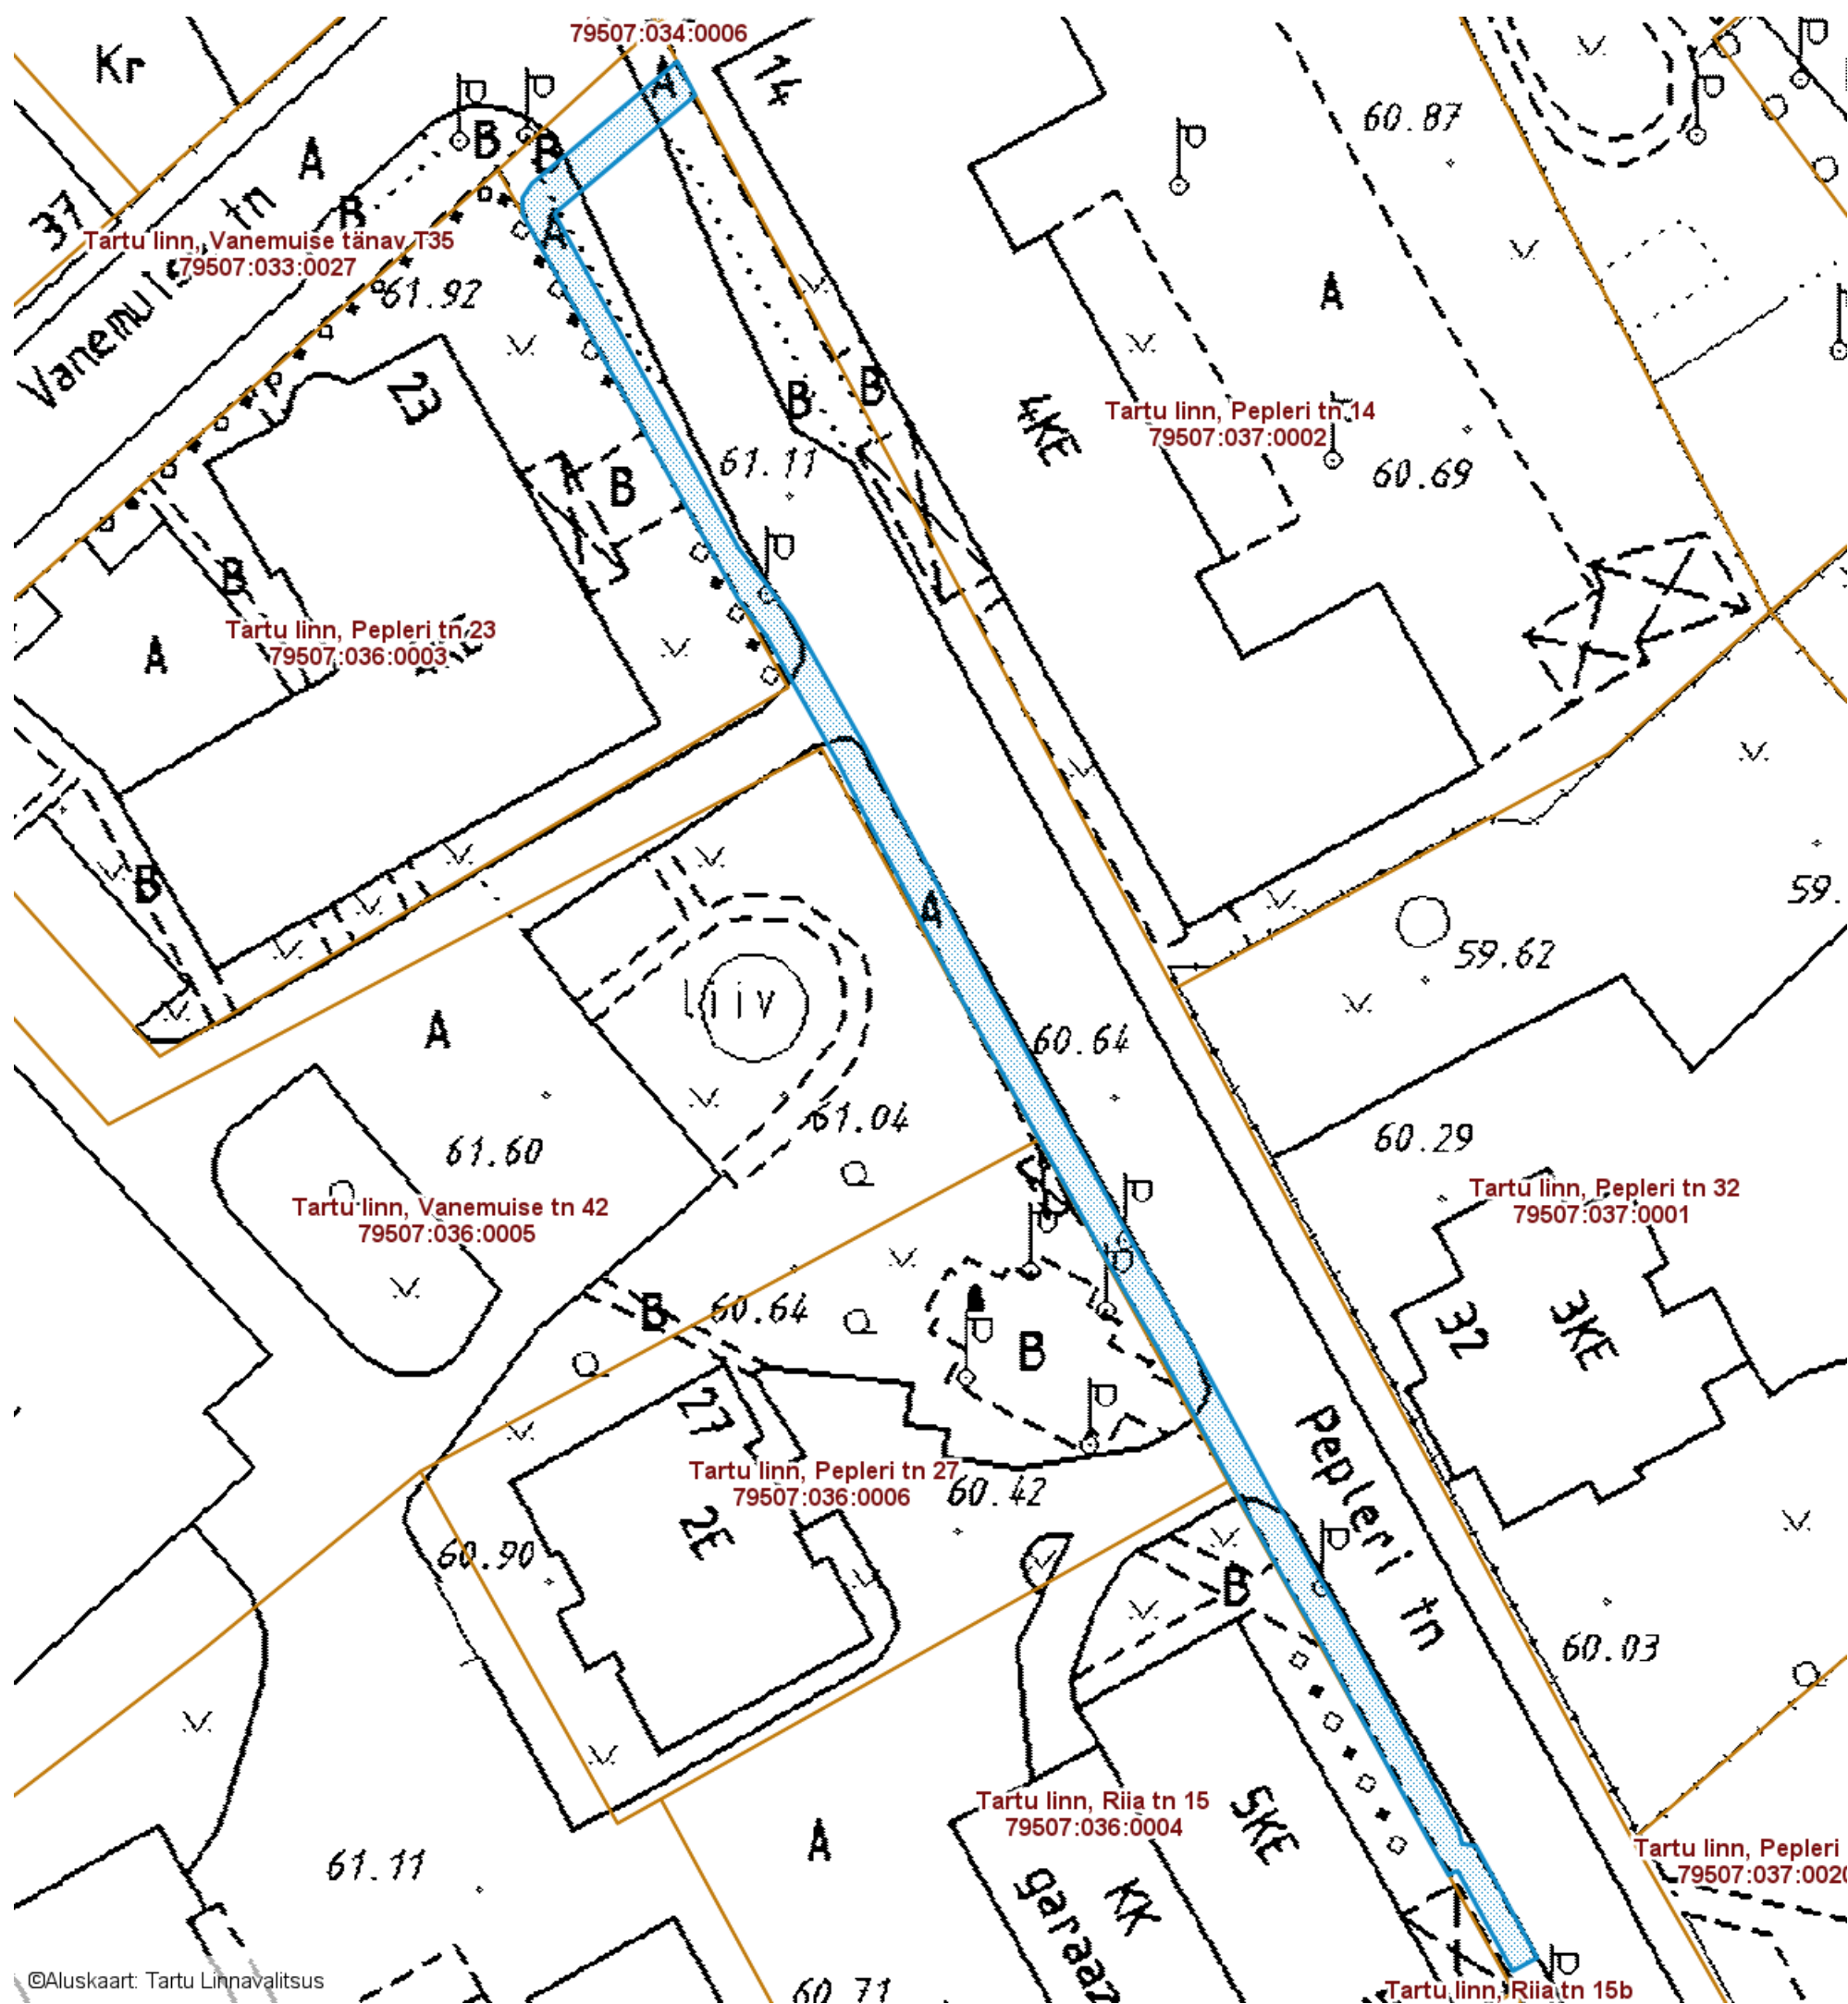

©Aluskaart: Tartu Linnavalitsus

— Sundvalduse ala pindala
ligikaudu 348 m²
(0,4 kV maakaabelliin, reservtoru)

Koostas: **Pille Toom**

Sundvalduse ala koordinaadid

Nr	X	Y
1	6473561.33	659100.05
2	6473562.42	659099.75
3	6473567.14	659097.13
4	6473572.21	659094.35
5	6473577.64	659091.44
6	6473580.84	659089.56
7	6473586.40	659086.46
8	6473595.77	659081.40
9	6473597.70	659080.34
10	6473604.78	659076.22
11	6473608.81	659073.99
12	6473612.70	659071.82
13	6473623.09	659066.06
14	6473631.53	659061.69
15	6473635.78	659059.40
16	6473639.75	659057.38
17	6473648.97	659052.16
18	6473654.00	659048.31
19	6473662.92	659043.40
20	6473677.53	659035.36
21	6473677.78	659035.23
22	6473677.96	659035.28
23	6473686.33	659045.25
24	6473688.75	659043.96
25	6473688.46	659043.63
26	6473680.01	659033.57
27	6473679.00	659032.90
28	6473677.78	659032.93
29	6473650.35	659048.30
30	6473647.74	659050.30
31	6473638.70	659055.41
32	6473634.74	659057.42
33	6473630.48	659059.72
34	6473622.04	659064.09
35	6473611.62	659069.87
36	6473607.73	659072.04
37	6473603.68	659074.27
38	6473596.60	659078.40
39	6473594.70	659079.44
40	6473585.33	659084.51
41	6473579.73	659087.63
42	6473576.55	659089.50
43	6473571.15	659092.38
44	6473566.06	659095.18
45	6473561.64	659097.63
46	6473559.09	659099.09
47	6473559.38	659099.59
48	6473559.35	659099.75
49	6473552.94	659103.26
50	6473552.24	659103.67
51	6473553.18	659105.41
52	6473561.18	659101.04