




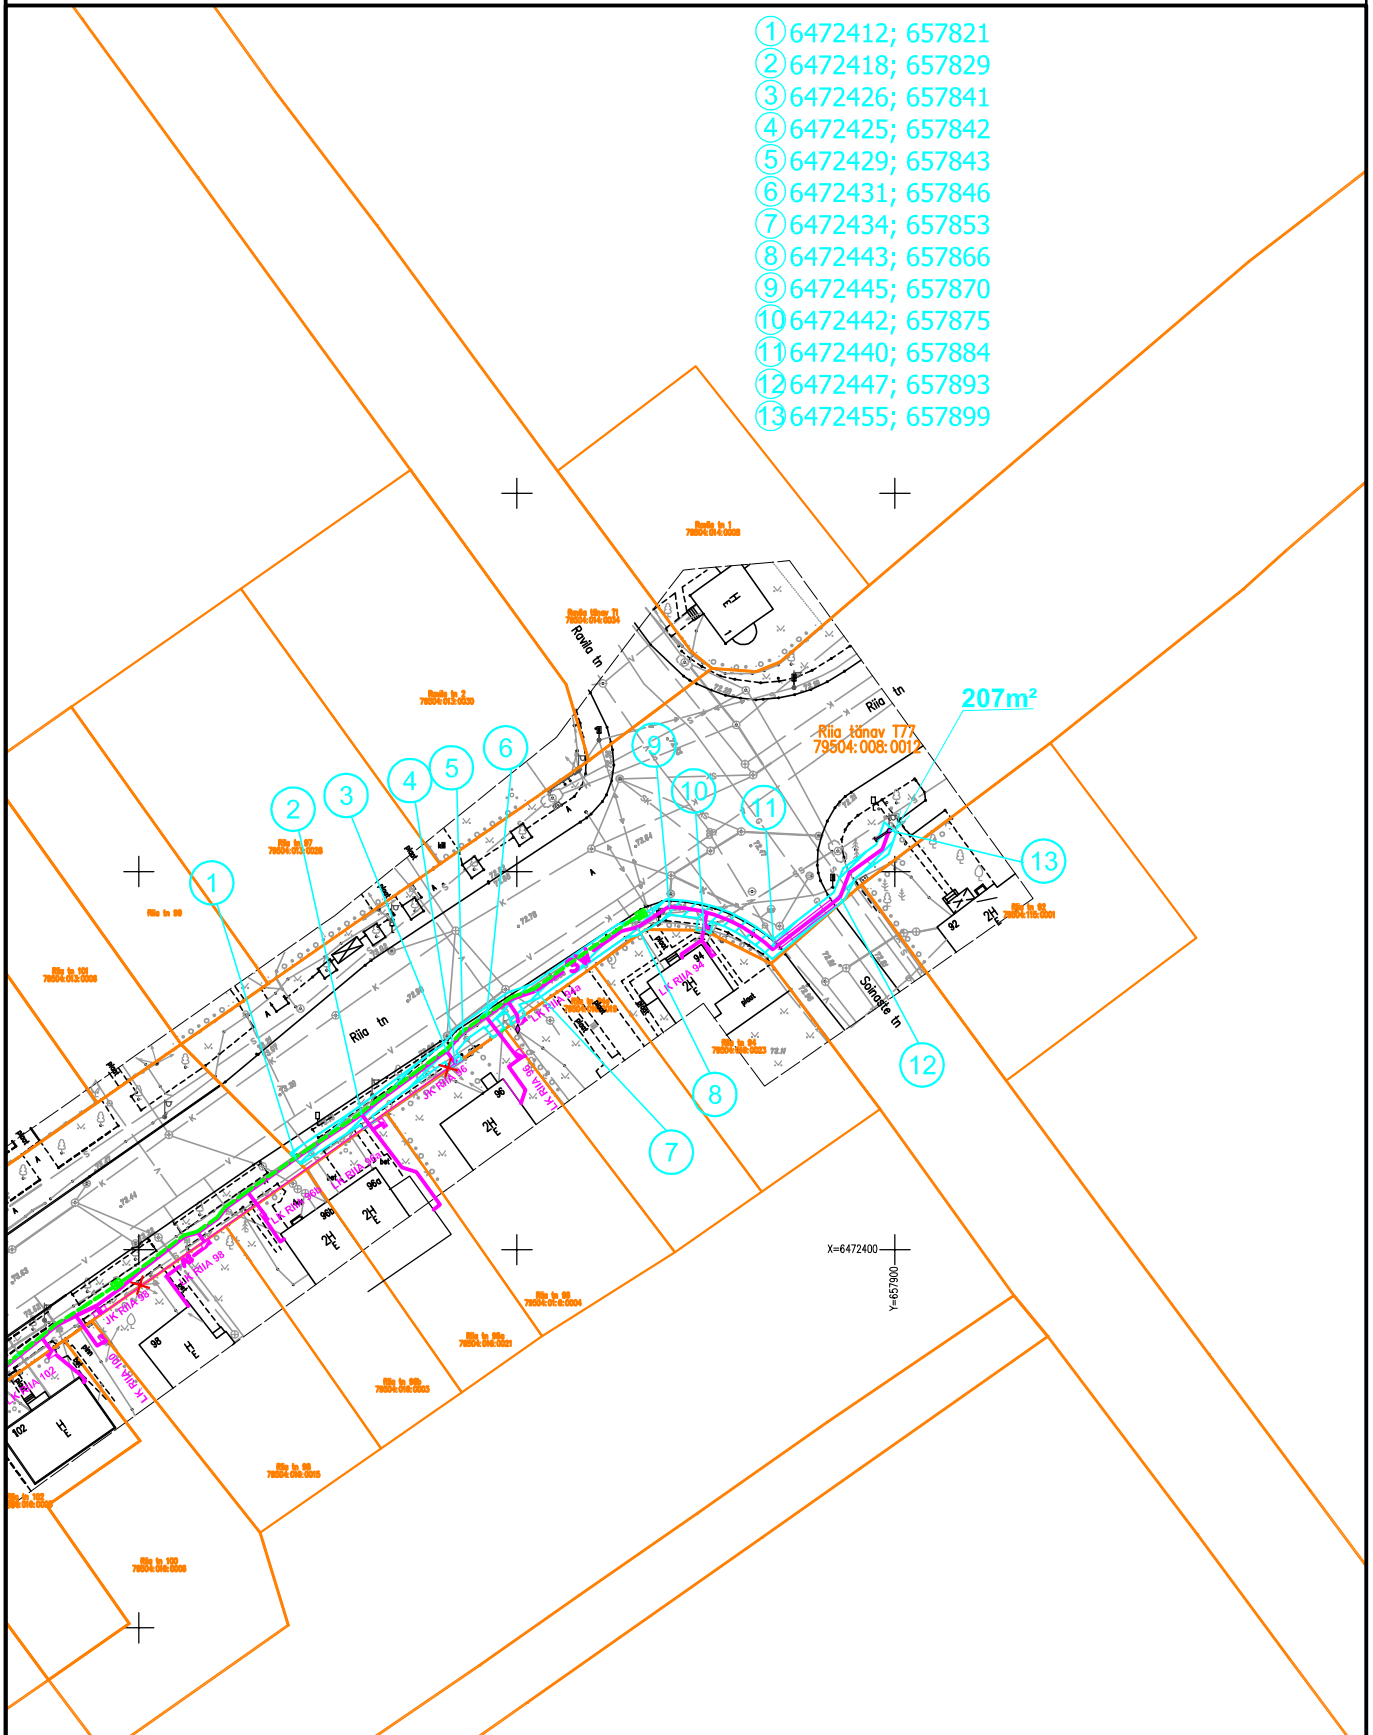


Kasutusõigusega koormatava maa-ala asendiplaan Tartu linnas
Riia tänav T77

- ① 6472412; 657821
- ② 6472418; 657829
- ③ 6472426; 657841
- ④ 6472425; 657842
- ⑤ 6472429; 657843
- ⑥ 6472431; 657846
- ⑦ 6472434; 657853
- ⑧ 6472443; 657866
- ⑨ 6472445; 657870
- ⑩ 6472442; 657875
- ⑪ 6472440; 657884
- ⑫ 6472447; 657893
- ⑬ 6472455; 657899



Tingmärgid

1:1000

-  1W projekteeritud 0,4 kV maakaabelliin (Elektrilevi OÜ)
-  projekteeritud liitumiskilp (Elektrilevi OÜ)
-  projekteeritud jaotuskilp (Elektrilevi OÜ)
-  projekteeritud tänavavalgustuse õhuliin (Tartu linn)
-  projekteeritud tänavavalgustusmast (Tartu linn)

Koostas H.Vissel