



ISIKLIKU KASUTUSÕIGUSEGA KOORMATAVA ALA  
SKEEM  
Maisi tänav T19 (79502:014:0016)  
M 1:1000

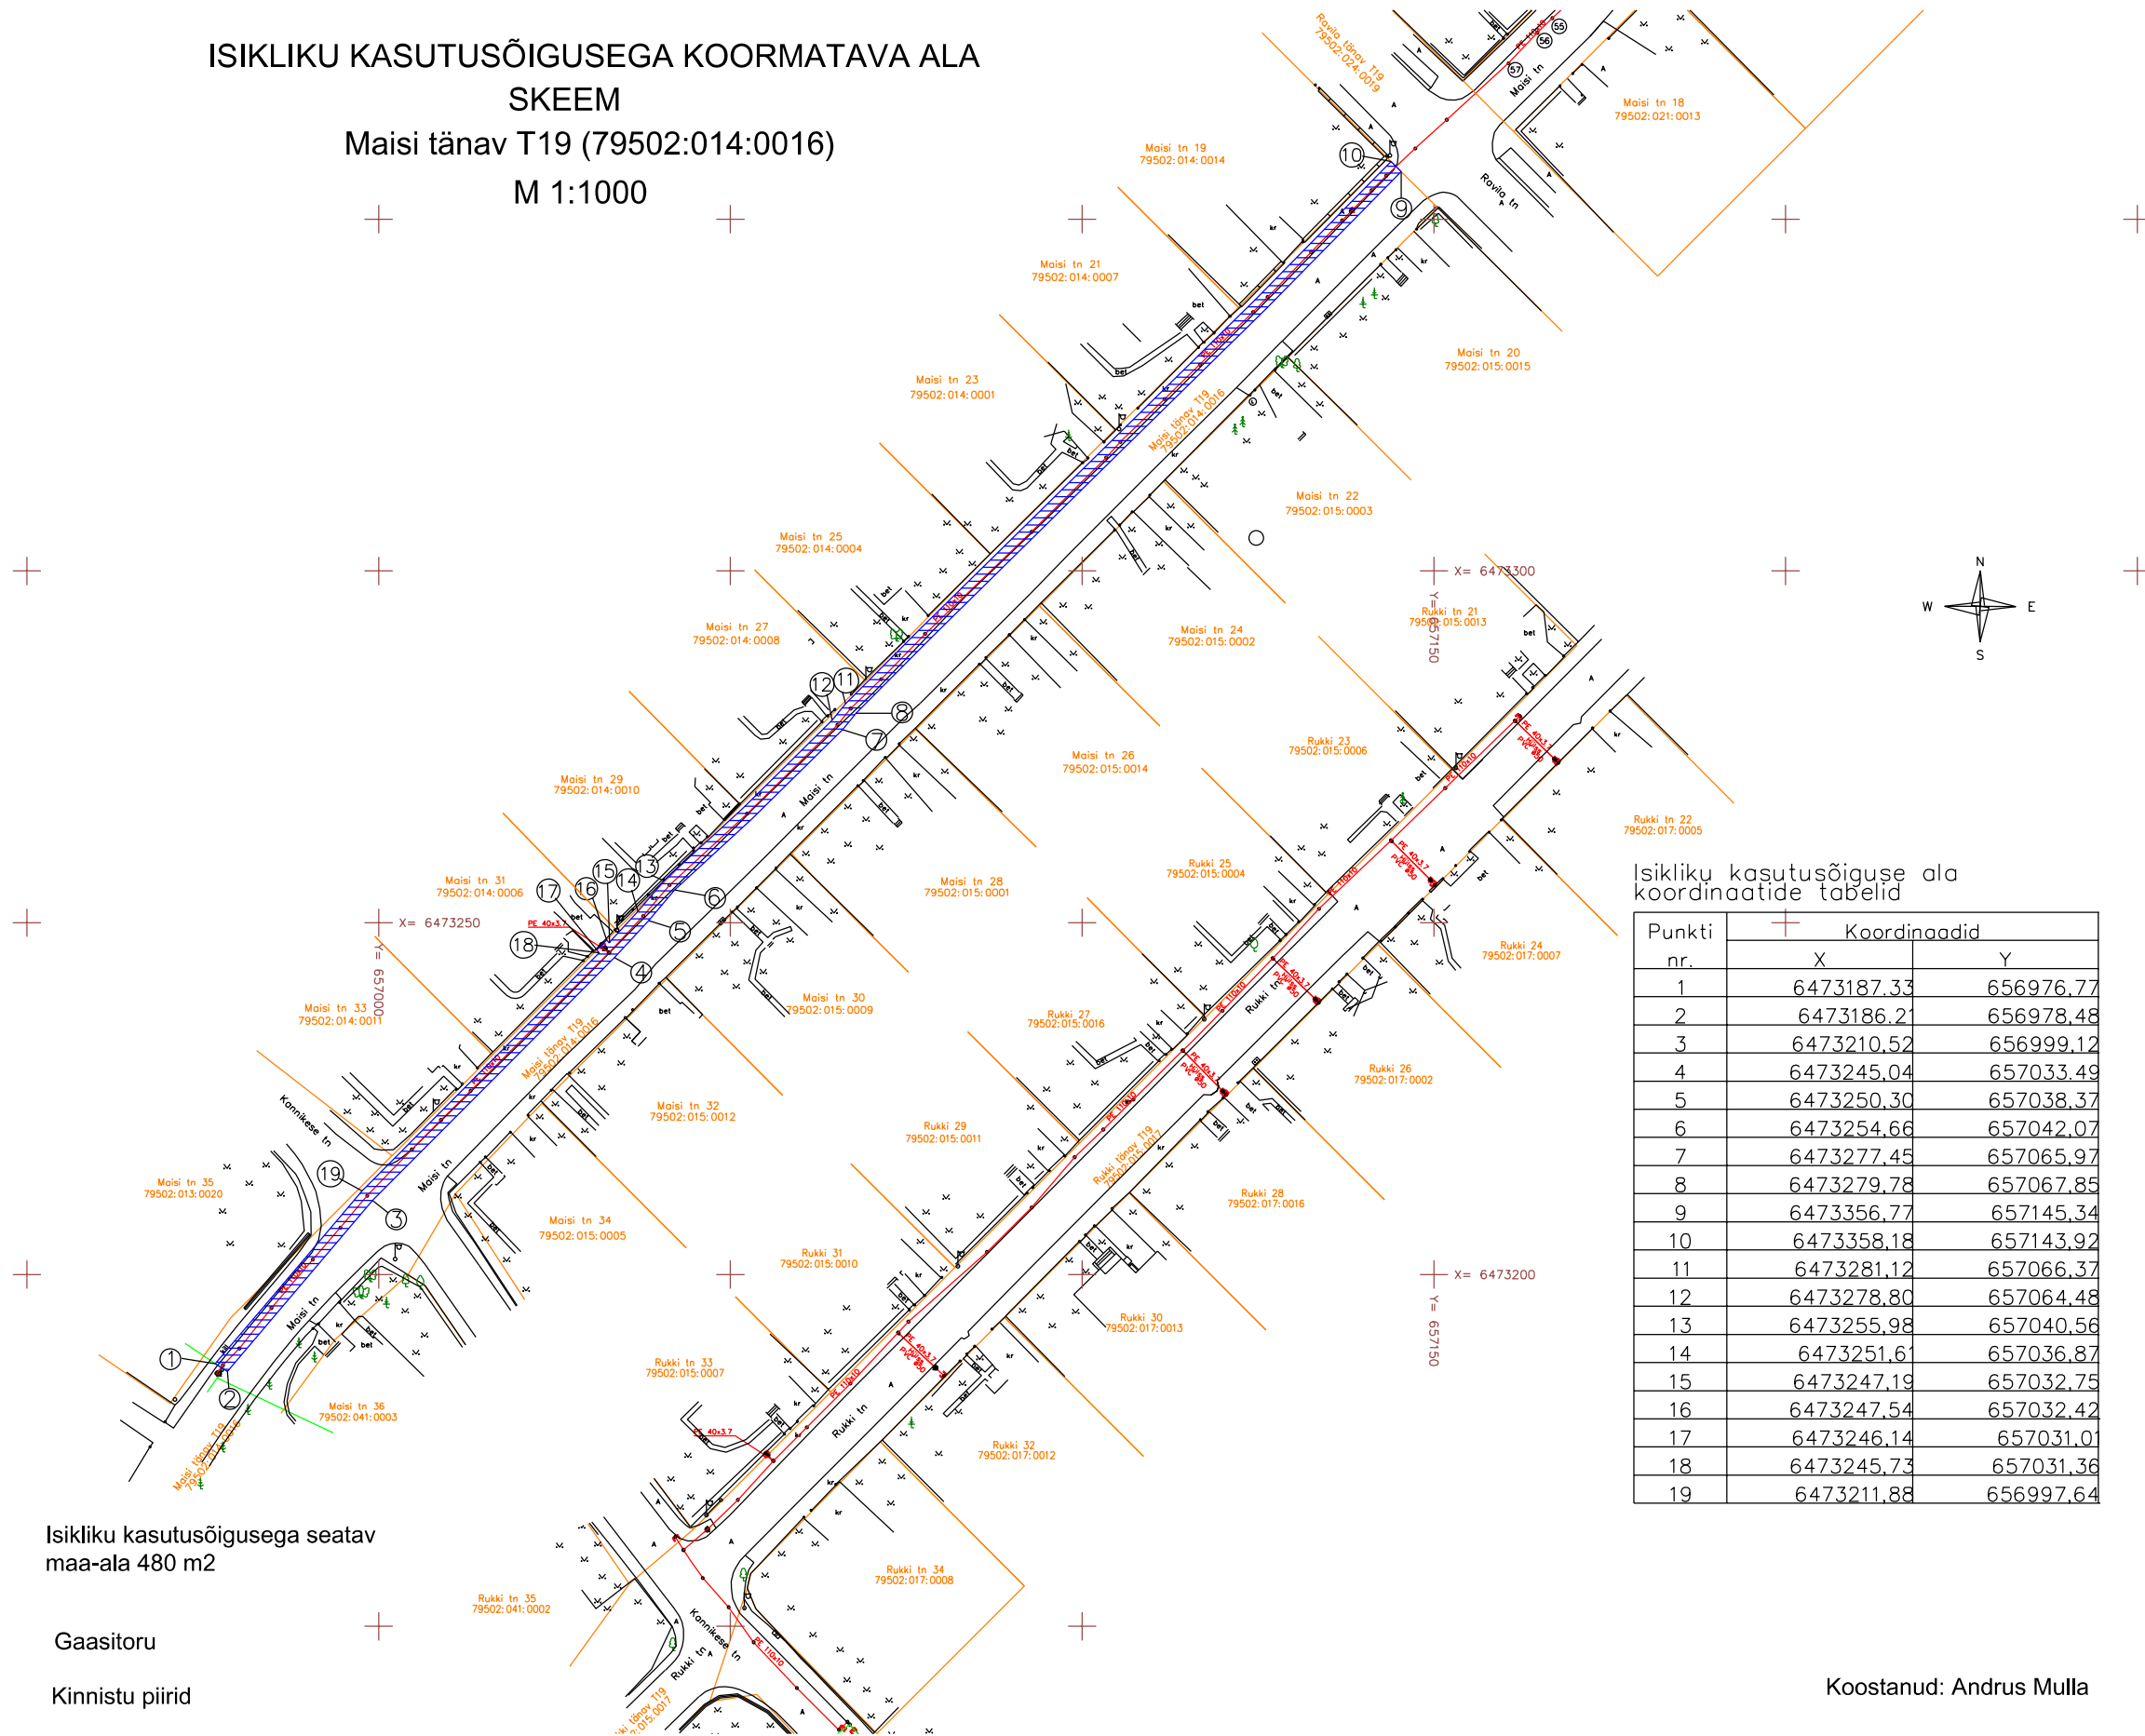

Isikliku kasutusõiguse ala koordinaatide tabelid

Punkti nr.	Koordinaadid	
	X	Y
1	6473187.33	656976.77
2	6473186.21	656978.48
3	6473210.52	656999.12
4	6473245.04	657033.49
5	6473250.30	657038.37
6	6473254.66	657042.07
7	6473277.45	657065.97
8	6473279.78	657067.85
9	6473356.77	657145.34
10	6473358.18	657143.92
11	6473281.12	657066.37
12	6473278.80	657064.48
13	6473255.98	657040.56
14	6473251.61	657036.87
15	6473247.19	657032.75
16	6473247.54	657032.42
17	6473246.14	657031.01
18	6473245.73	657031.36
19	6473211.88	656997.64

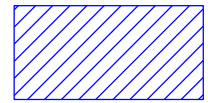

Isikliku kasutusõigusega seatav  
maa-ala 480 m<sup>2</sup>



Gaasitoru



Kinnistu piirid

Koostanud: Andrus Mulla