


ISIKLIKU KASUTUSÕIGUSEGA KOORMATAVA ALA  
SKEEM  
Nisu tänav T1 (79502:037:0021)  
M 1:500

Isikliku kasutusõiguse ala  
koordinaatide tabelid

Punkti nr.	Koordinaadid	
	X	Y
1	6473448.20	657131.73
2	6473446.79	657133.14
3	6473447.70	657134.06
4	6473448.52	657135.45
5	6473501.95	657189.14
6	6473495.34	657196.02
7	6473494.70	657196.23
8	6473493.88	657197.04
9	6473495.34	657198.46
10	6473495.81	657197.98
11	6473496.44	657197.76
12	6473503.57	657190.24
13	6473504.80	657190.73
14	6473505.53	657188.86
15	6473503.87	657188.21
16	6473450.15	657134.24
17	6473449.29	657132.81

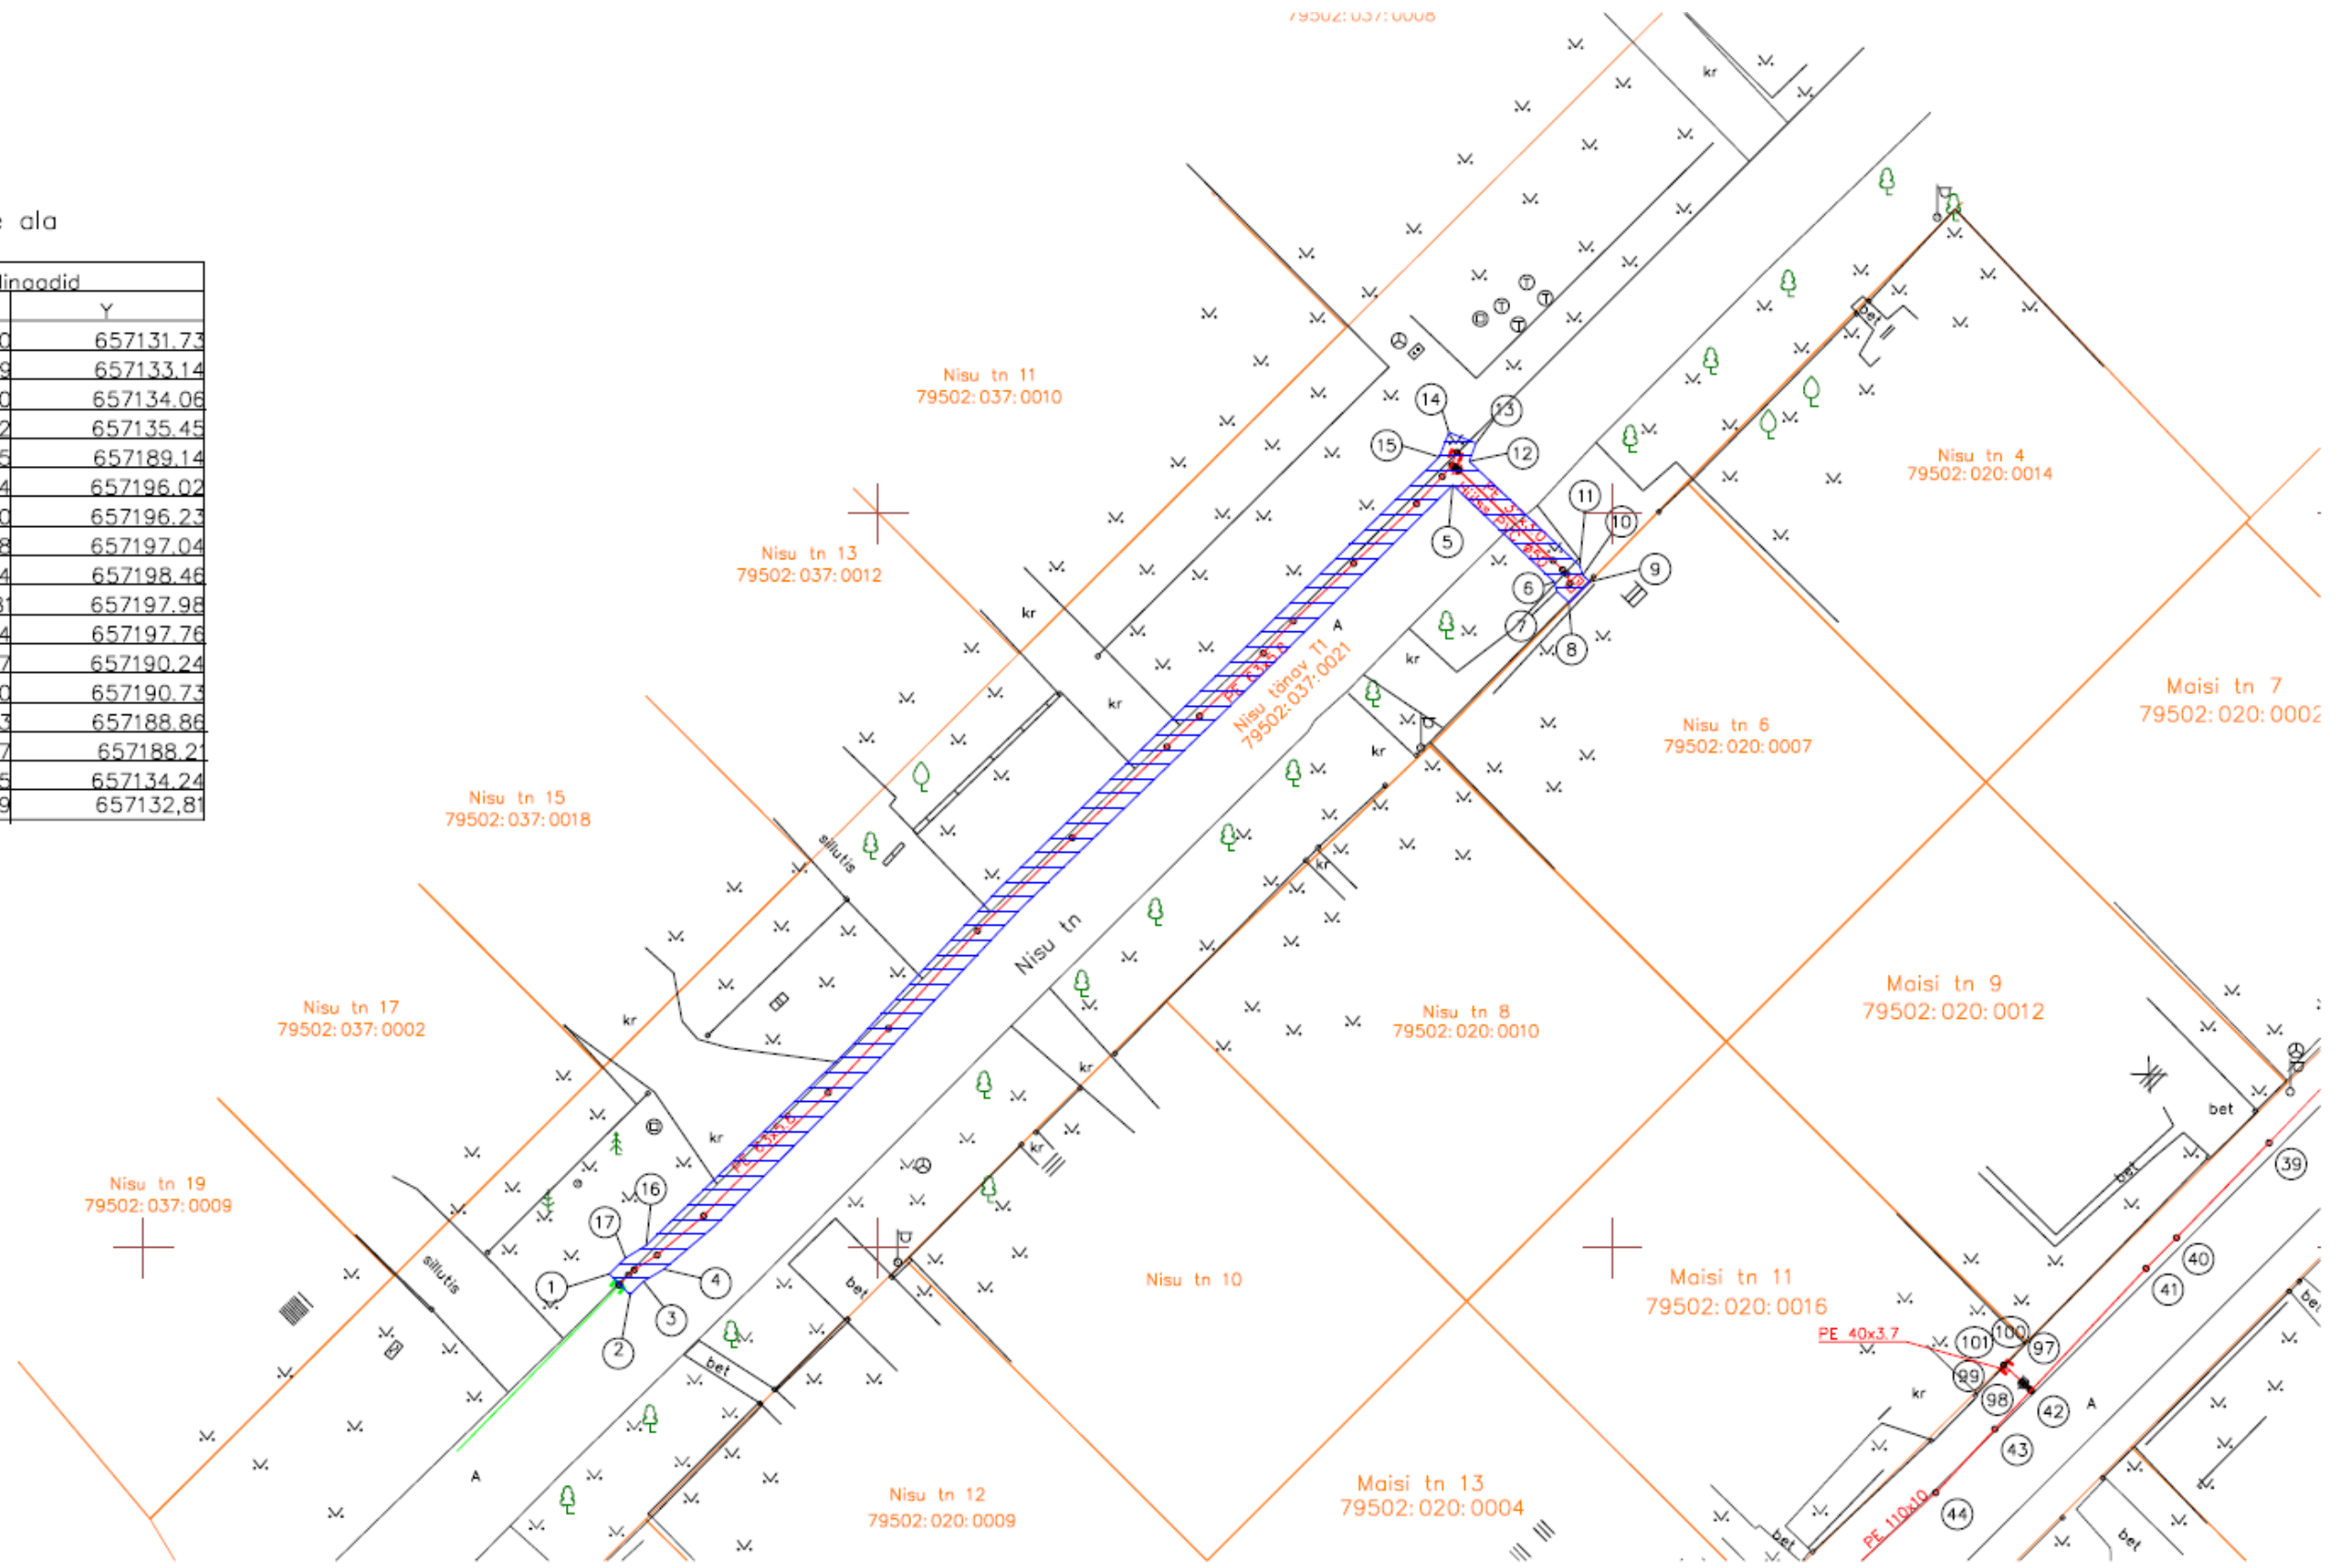

Isikliku kasutusõigusega seatav maa-ala 190 m<sup>2</sup>



Gaasirõhu reguleerimise sõlm



B-kategooria gaasitoru



Kinnistute piirid

Koostanud: Andrus Mulla