


ISIKLIKU KASUTUSÕIGUSEGA KOORMATAVA

ALA SKEEM

Kraavikalda tänav T29 (79517:006:0016)

M 1 : 800

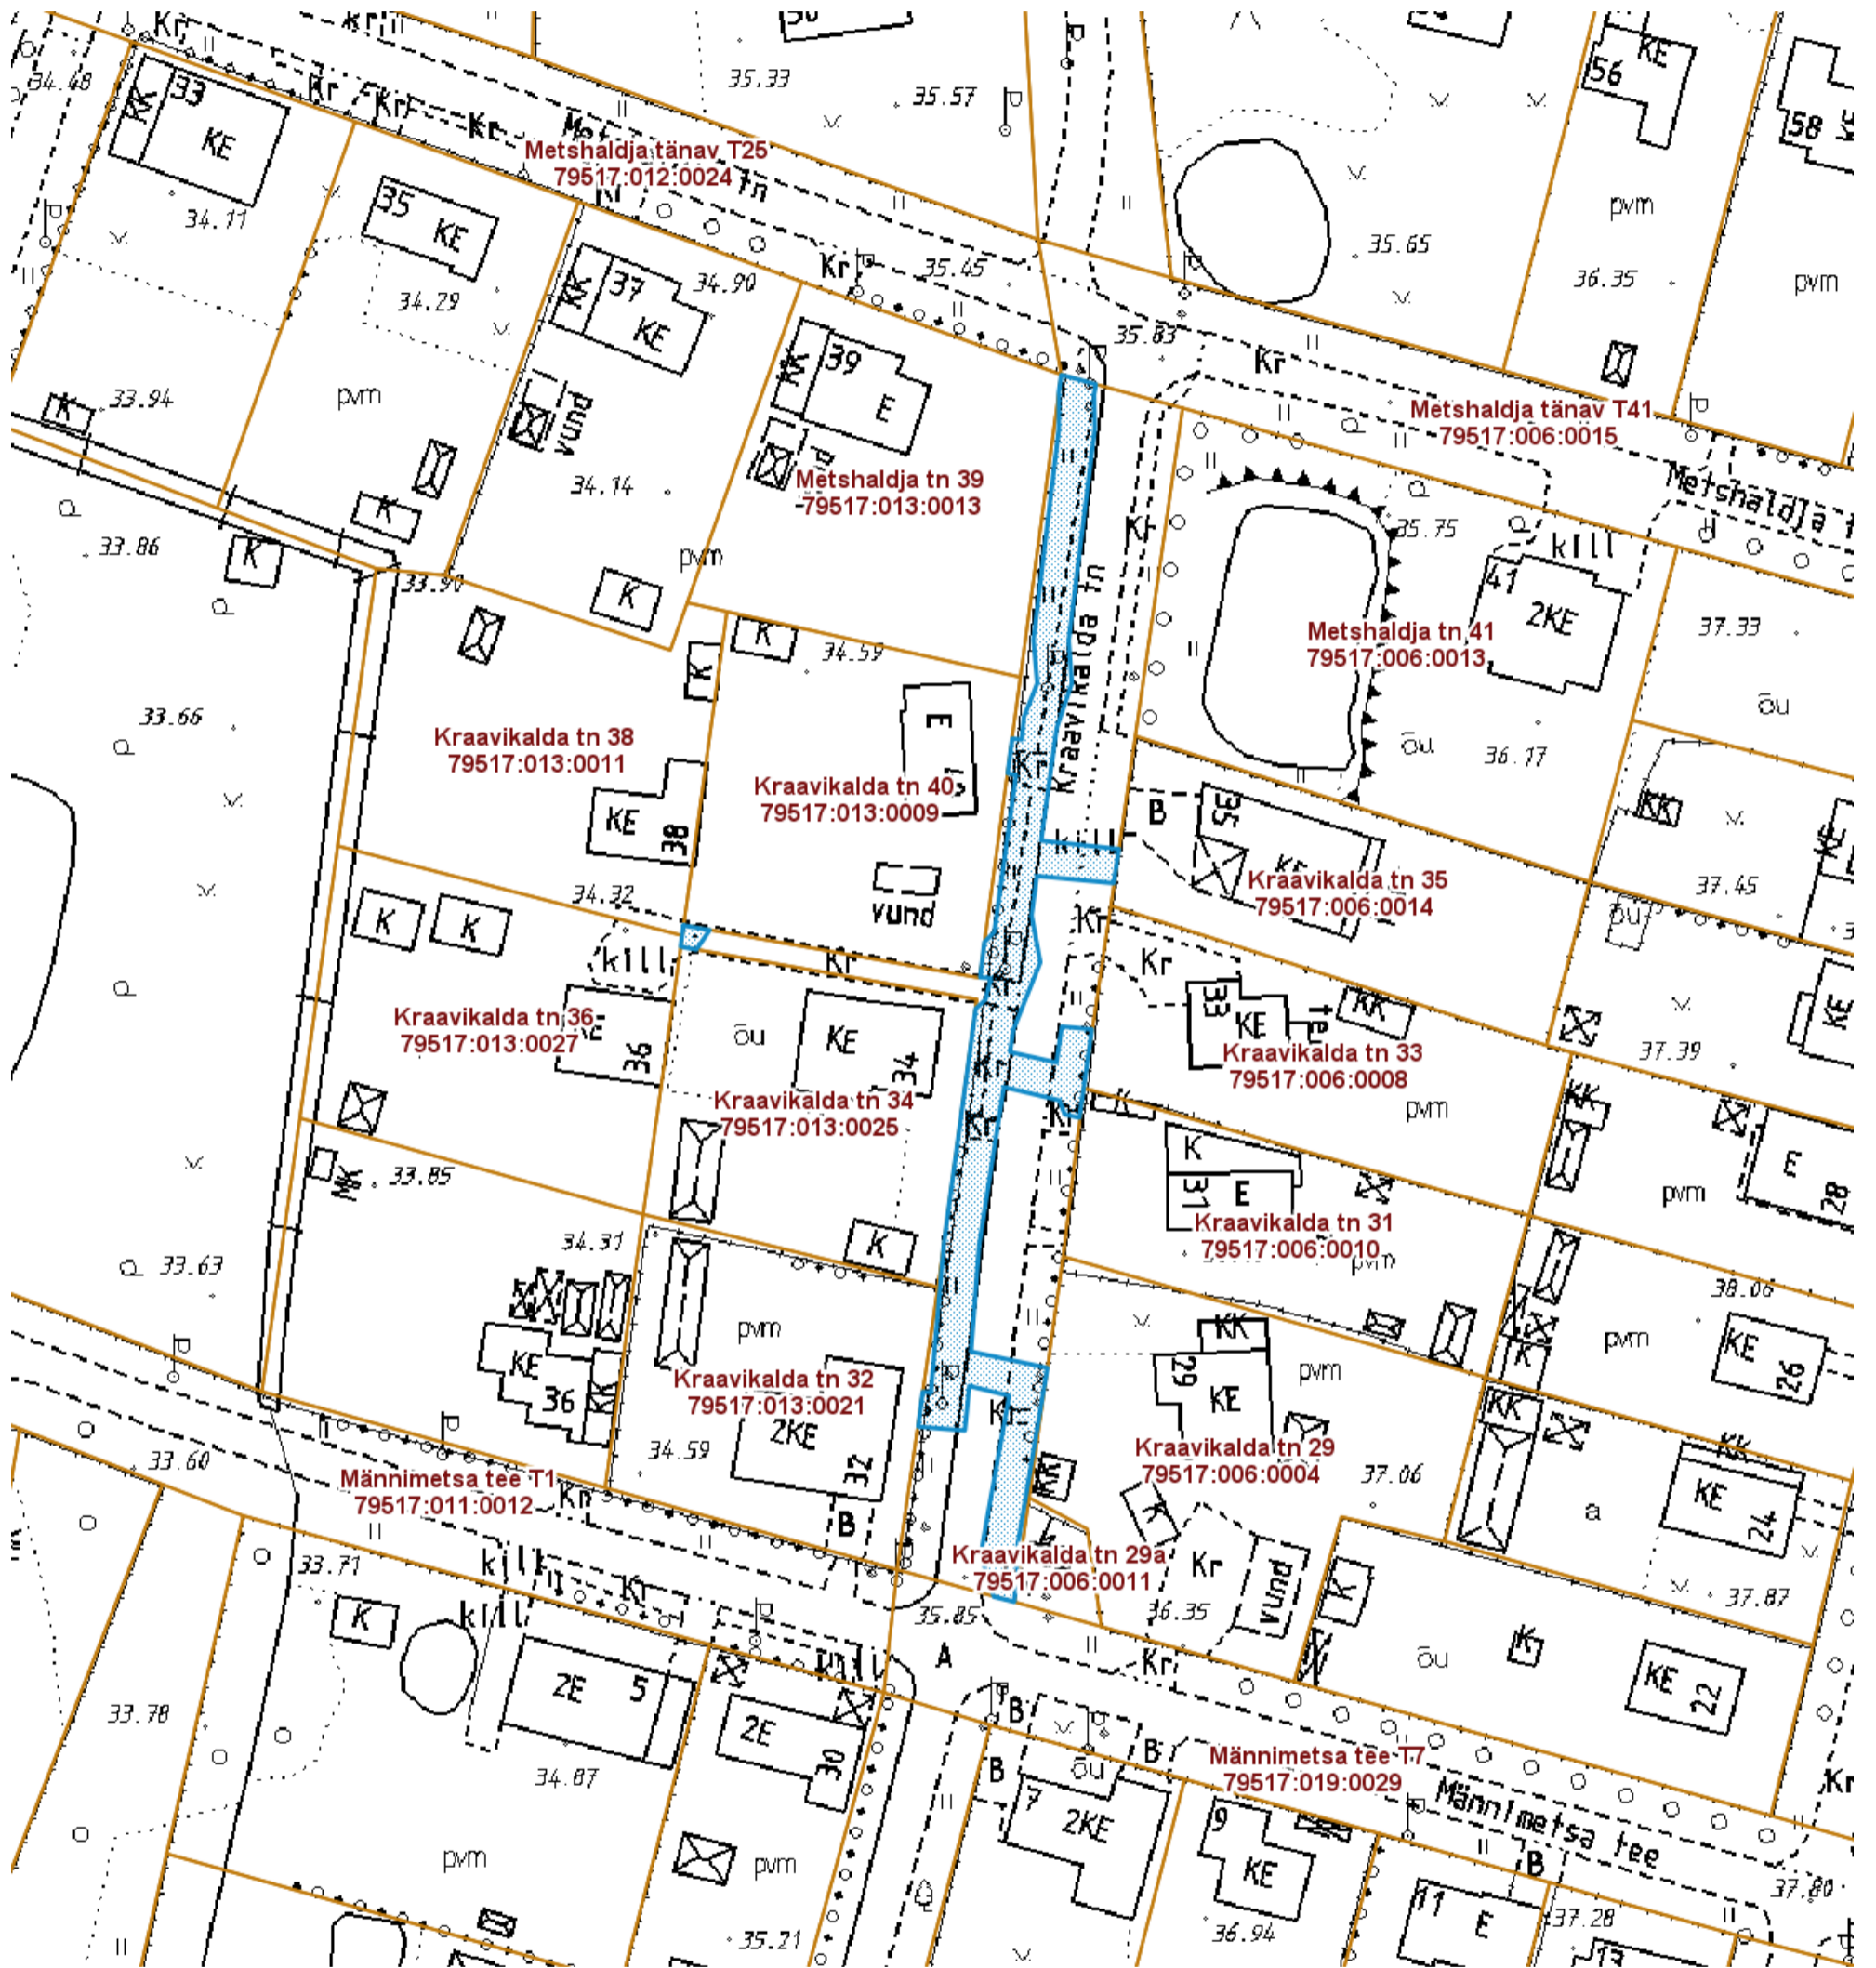

— Isikliku kasutusõigusega seatav  
maa-ala 728 m<sup>2</sup>  
(elektronilise side võrk)

Nr	X	Y	Nr	X	Y	Nr	X	Y	Nr	X	Y
1	6471199.24	662450.35	17	6471277.30	662452.35	33	6471299.85	662451.47	49	6471223.78	662445.25
2	6471202.71	662450.82	18	6471281.78	662452.94	34	6471297.27	662451.21	50	6471222.66	662449.79
3	6471203.72	662450.43	19	6471280.96	662461.69	35	6471297.40	662450.14	51	6471205.34	662446.68
4	6471225.83	662454.14	20	6471284.84	662462.29	36	6471293.44	662449.62	52	6471202.55	662447.10
5	6471227.69	662445.45	21	6471285.79	662453.43	37	6471293.28	662450.57	53	6471199.81	662448.05
6	6471239.75	662446.37	22	6471298.63	662455.20	38	6471275.38	662448.10			
7	6471257.78	662449.18	23	6471303.69	662456.92	39	6471274.25	662446.97	54	6471276.15	662412.73
8	6471256.26	662455.51	24	6471308.56	662456.57	40	6471270.26	662446.48	55	6471275.63	662415.71
9	6471254.67	662456.10	25	6471332.62	662459.54	41	6471270.15	662447.70	56	6471273.39	662414.19
10	6471254.28	662457.80	26	6471336.51	662459.45	42	6471267.71	662447.11	57	6471273.75	662412.40
11	6471264.33	662459.21	27	6471337.69	662459.67	43	6471266.67	662445.98			
12	6471264.66	662455.77	28	6471338.76	662455.72	44	6471239.99	662442.36			
13	6471260.56	662455.18	29	6471336.81	662455.44	45	6471223.03	662440.89			
14	6471261.75	662449.88	30	6471332.53	662455.44	46	6471223.12	662439.96			
15	6471264.33	662450.28	31	6471308.64	662452.56	47	6471219.15	662439.43			
16	6471271.96	662453.34	32	6471303.69	662452.99	48	6471218.72	662444.74			

Koostas: Riina Jaani