


ISIKLIKU KASUTUSÕIGUSEGA KOORMATAVA

ALA SKEEM

Kraavikalda tänav T41 (79517:014:0033)

M 1 : 1200

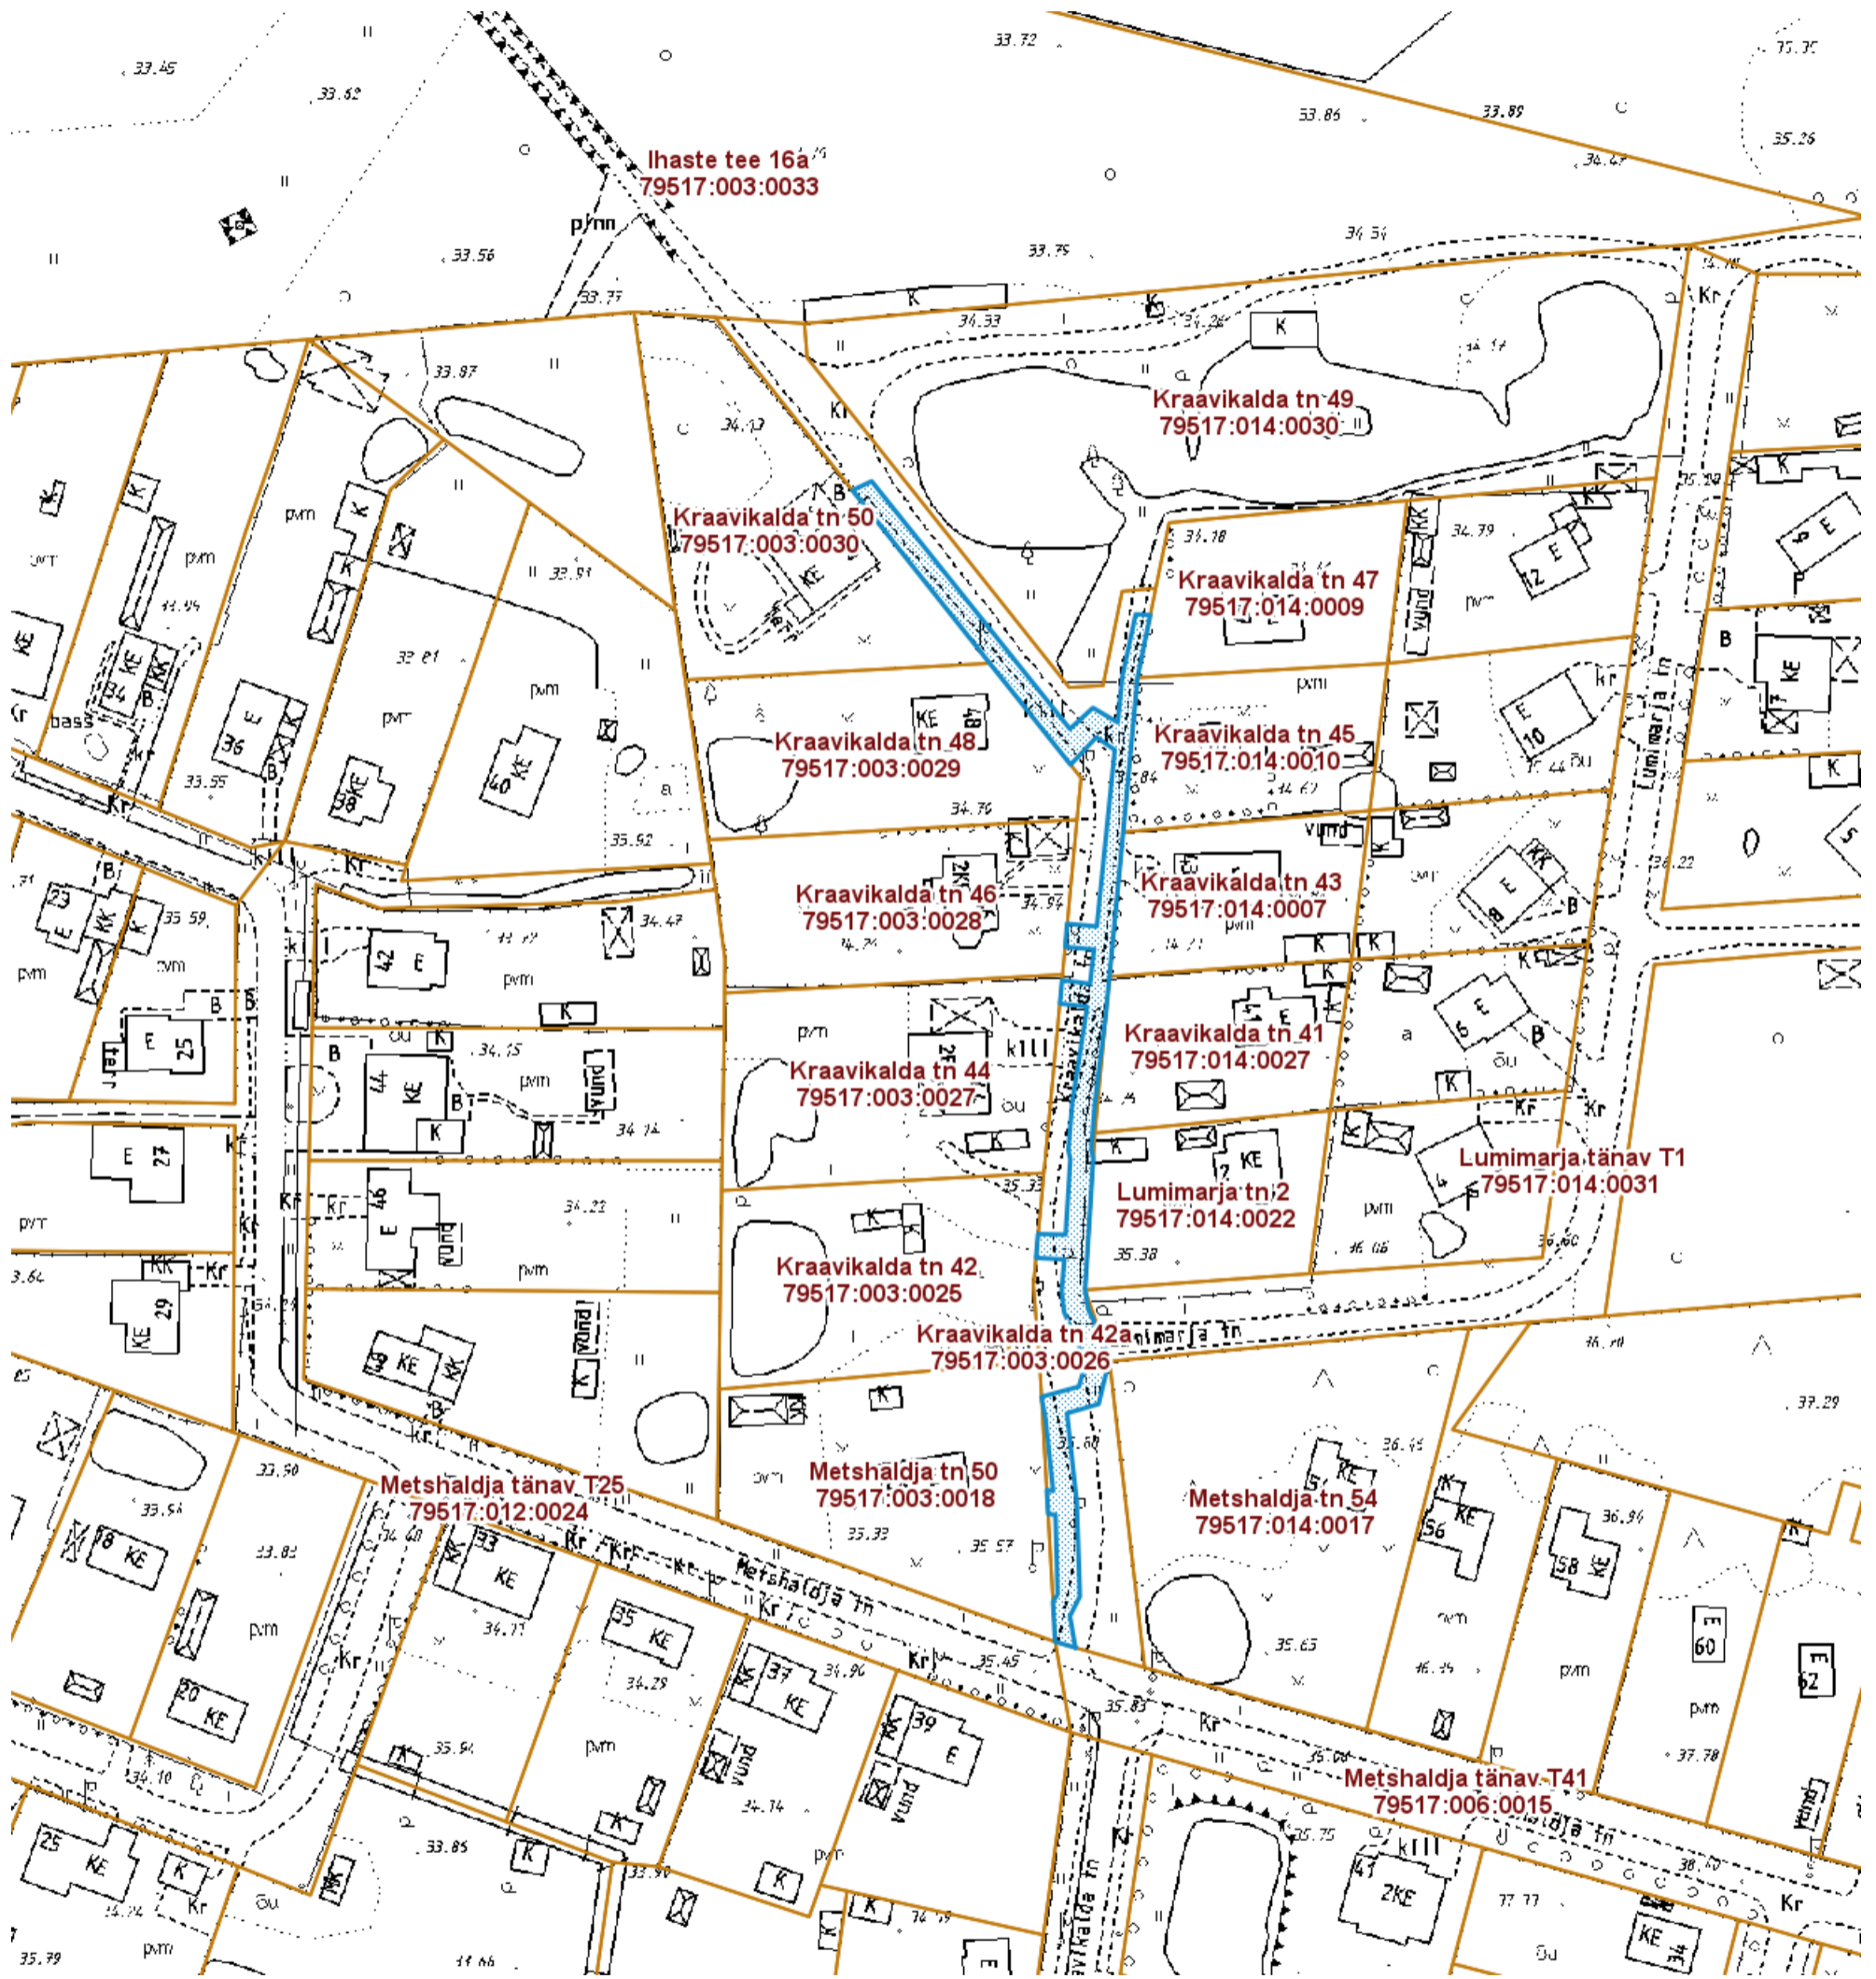

— Isikliku kasutusõigusega seatav
maa-ala 928 m²
(elektronilise side võrk)

Nr	X	Y	Nr	X	Y	Nr	X	Y	Nr	X	Y
1	6471353.18	662456.50	17	6471517.99	662467.06	33	6471471.79	662459.67	49	6471395.79	662450.74
2	6471358.55	662455.57	18	6471528.57	662469.23	34	6471465.93	662458.99	50	6471392.22	662451.40
3	6471361.90	662457.26	19	6471528.72	662466.76	35	6471466.57	662454.24	51	6471379.78	662452.72
4	6471377.95	662456.73	20	6471518.23	662464.49	36	6471462.60	662453.87	52	6471379.97	662451.64
5	6471393.00	662455.08	21	6471510.36	662463.70	37	6471462.04	662458.50	53	6471375.88	662451.87
6	6471394.57	662460.46	22	6471512.83	662459.48	38	6471445.76	662455.96	54	6471375.75	662453.12
7	6471402.01	662462.25	23	6471509.25	662455.57	39	6471437.68	662455.30	55	6471362.23	662453.47
8	6471405.98	662460.87	24	6471551.33	662421.86	40	6471436.22	662455.64	56	6471361.00	662452.68
9	6471410.67	662458.67	25	6471549.78	662418.59	41	6471423.34	662454.84	57	6471354.20	662453.05
10	6471413.92	662458.14	26	6471520.48	662441.87	42	6471423.44	662450.14			
11	6471436.27	662459.53	27	6471503.17	662455.68	43	6471419.41	662449.81			
12	6471437.93	662459.20	28	6471507.84	662460.06	44	6471419.12	662454.63			
13	6471445.53	662459.80	29	6471505.69	662463.20	45	6471413.72	662454.16			
14	6471460.61	662461.65	30	6471475.70	662460.14	46	6471410.21	662454.57			
15	6471467.15	662462.29	31	6471476.16	662455.09	47	6471401.56	662458.26			
16	6471491.84	662464.64	32	6471472.22	662454.78	48	6471397.51	662457.09			

Koostas: Riina Jaani