


ISIKLIKU KASUTUSÕIGUSEGA KOORMATAVA

ALA SKEEM

Lumimarja tänav T1 (79517:014:0031)

M 1 : 800

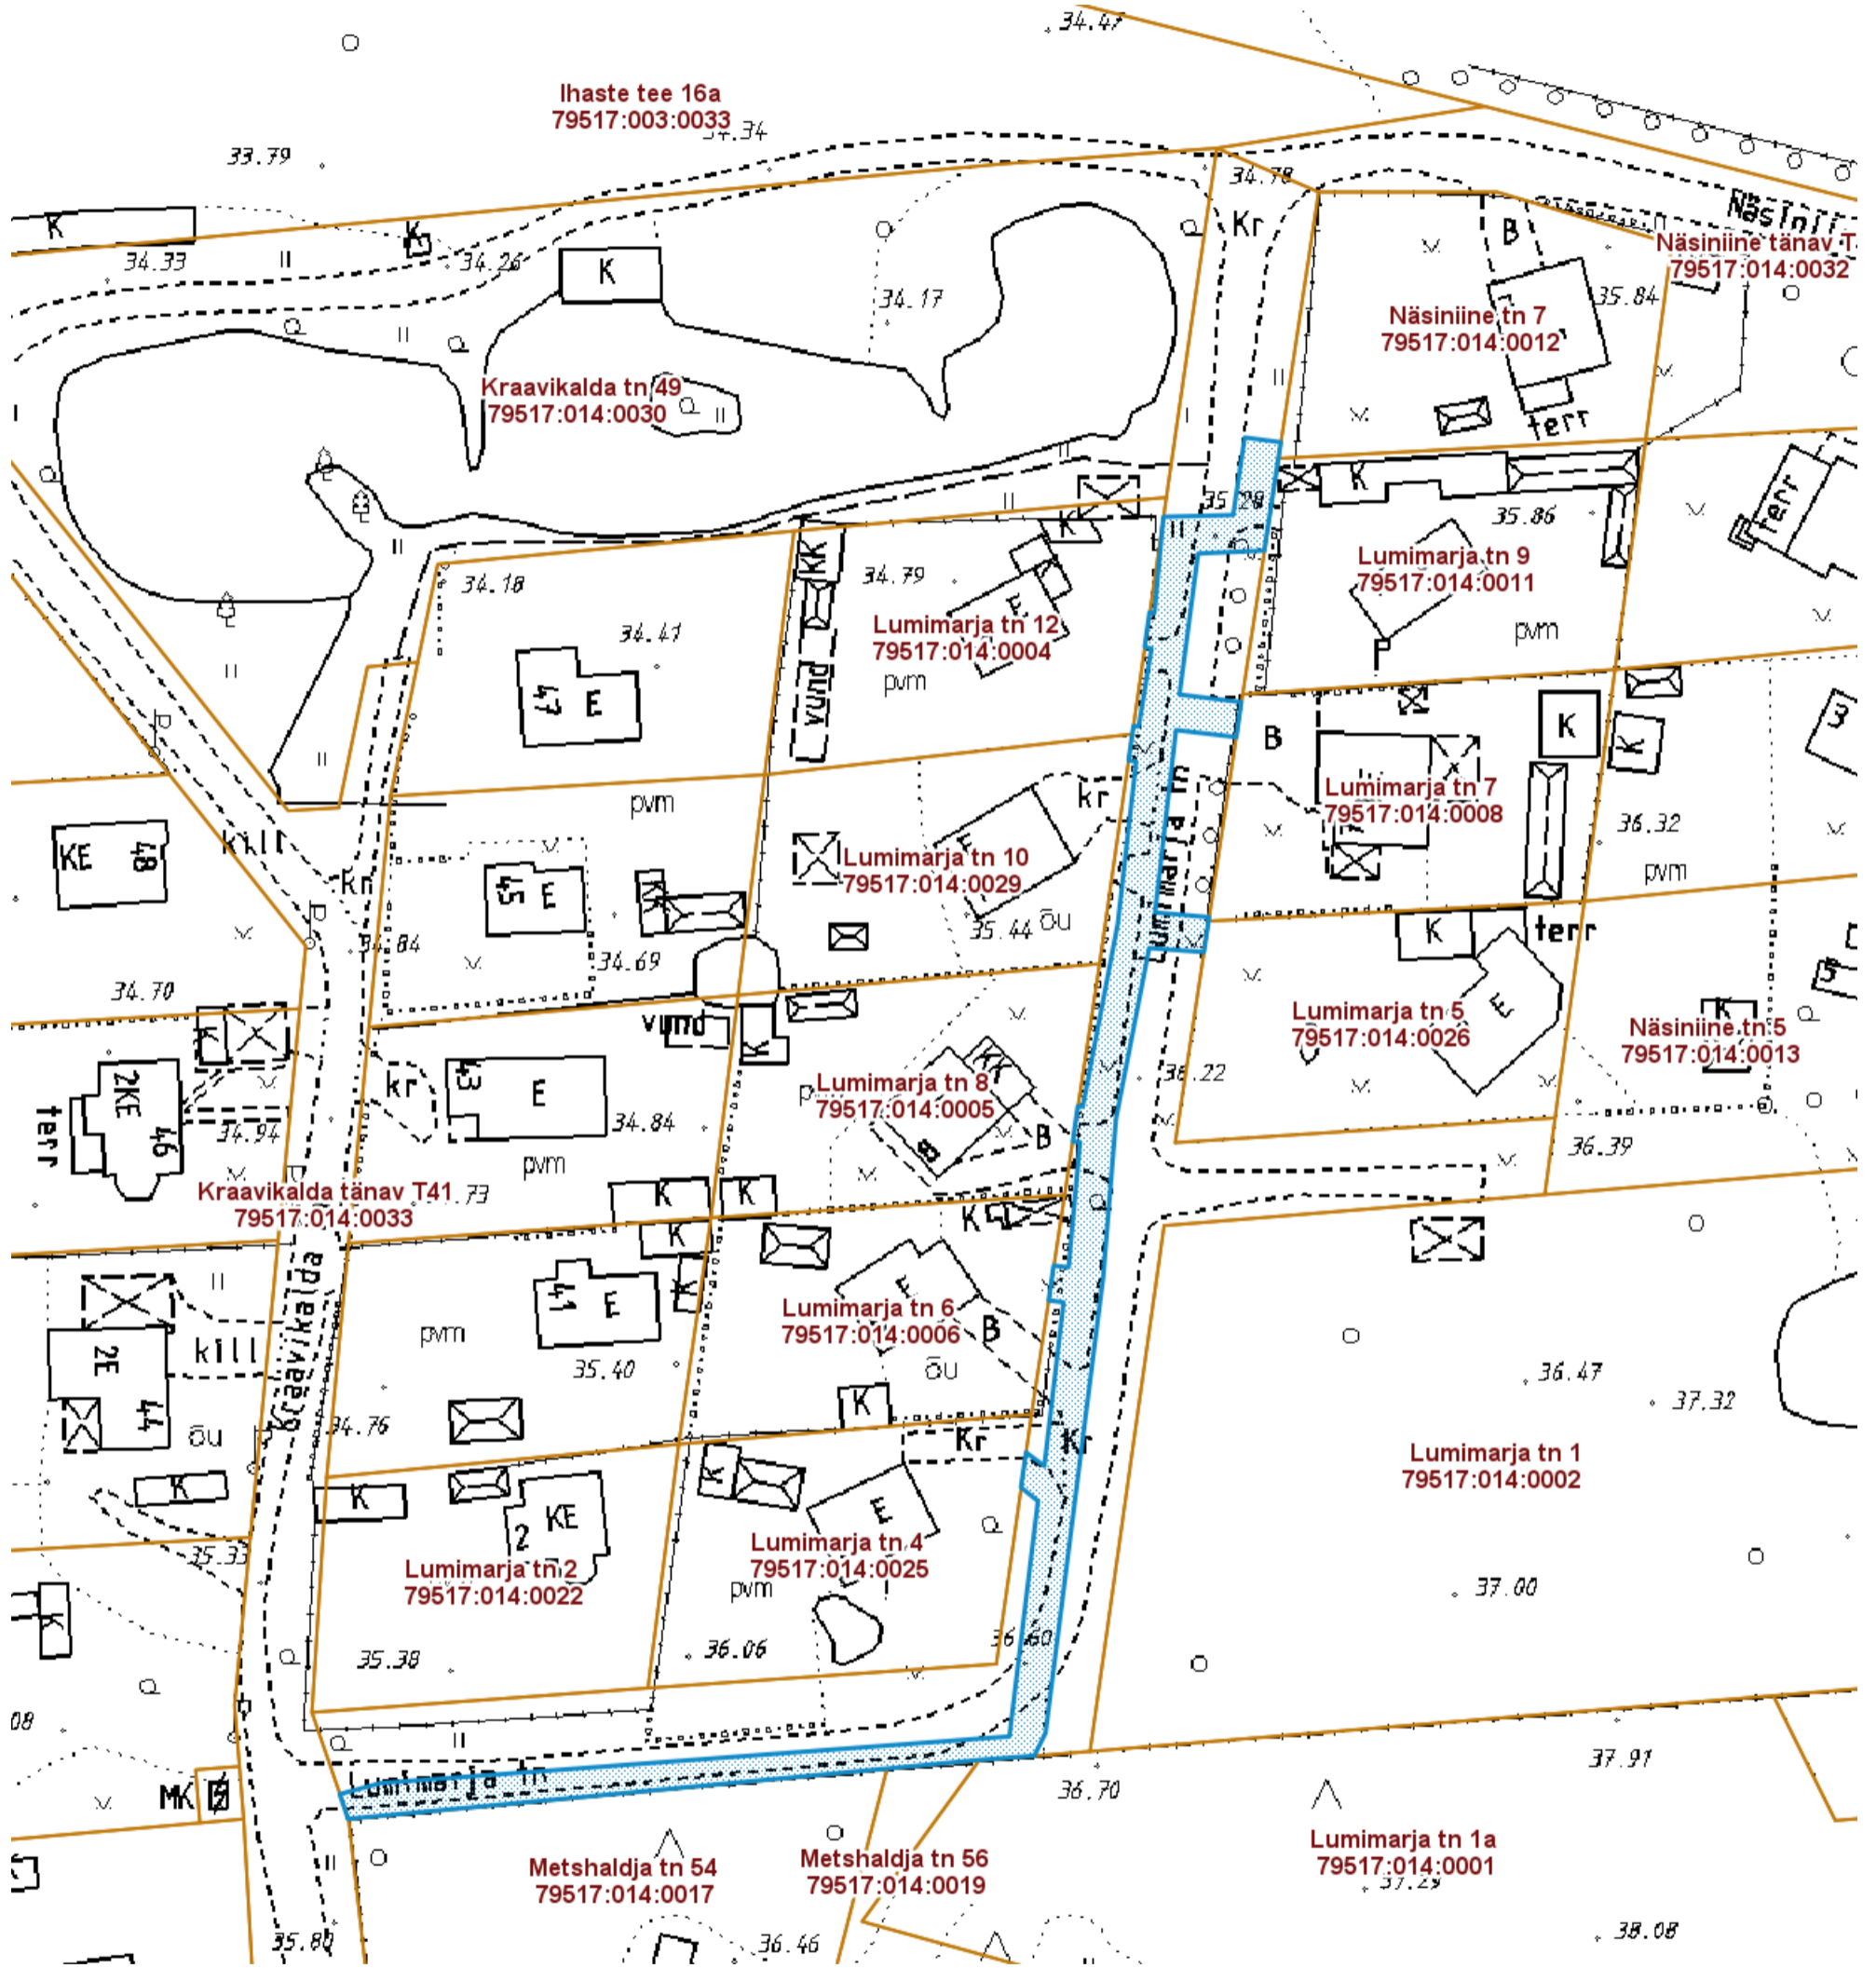

— Isikliku kasutusõigusega seatav
maa-ala 947 m²
(elektronilise side võrk)

Nr	X	Y	Nr	X	Y	Nr	X	Y
1	6471401.86	662462.26	17	6471558.12	662568.20	33	6471478.68	662545.39
2	6471408.57	662534.13	18	6471558.65	662564.09	34	6471464.46	662544.09
3	6471409.02	662540.19	19	6471549.85	662562.79	35	6471464.66	662542.40
4	6471411.61	662541.47	20	6471549.65	662554.86	36	6471460.71	662541.83
5	6471463.33	662548.02	21	6471538.74	662553.84	37	6471460.49	662543.52
6	6471481.33	662549.48	22	6471538.81	662553.29	38	6471441.90	662541.34
7	6471500.71	662553.25	23	6471534.86	662552.73	39	6471443.45	662539.26
8	6471500.24	662559.46	24	6471534.71	662553.51	40	6471439.48	662538.68
9	6471504.21	662560.05	25	6471525.84	662552.06	41	6471437.93	662540.61
10	6471504.74	662553.91	26	6471525.91	662551.46	42	6471411.21	662537.37
11	6471525.45	662556.29	27	6471522.01	662550.91	43	6471405.92	662465.96
12	6471524.65	662563.14	28	6471521.86	662551.77	44	6471404.66	662461.30
13	6471528.62	662563.70	29	6471503.42	662549.68			
14	6471529.48	662556.69	30	6471482.72	662545.71			
15	6471545.49	662558.80	31	6471482.74	662545.14			
16	6471545.82	662566.32	32	6471478.75	662544.58			

Koostas: Riina Jaani