


ISIKLIKU KASUTUSÕIGUSEGA KOORMATAVA

ALA SKEEM

Metshaldja tänav T25 (79517:012:0024)

M 1 : 1000

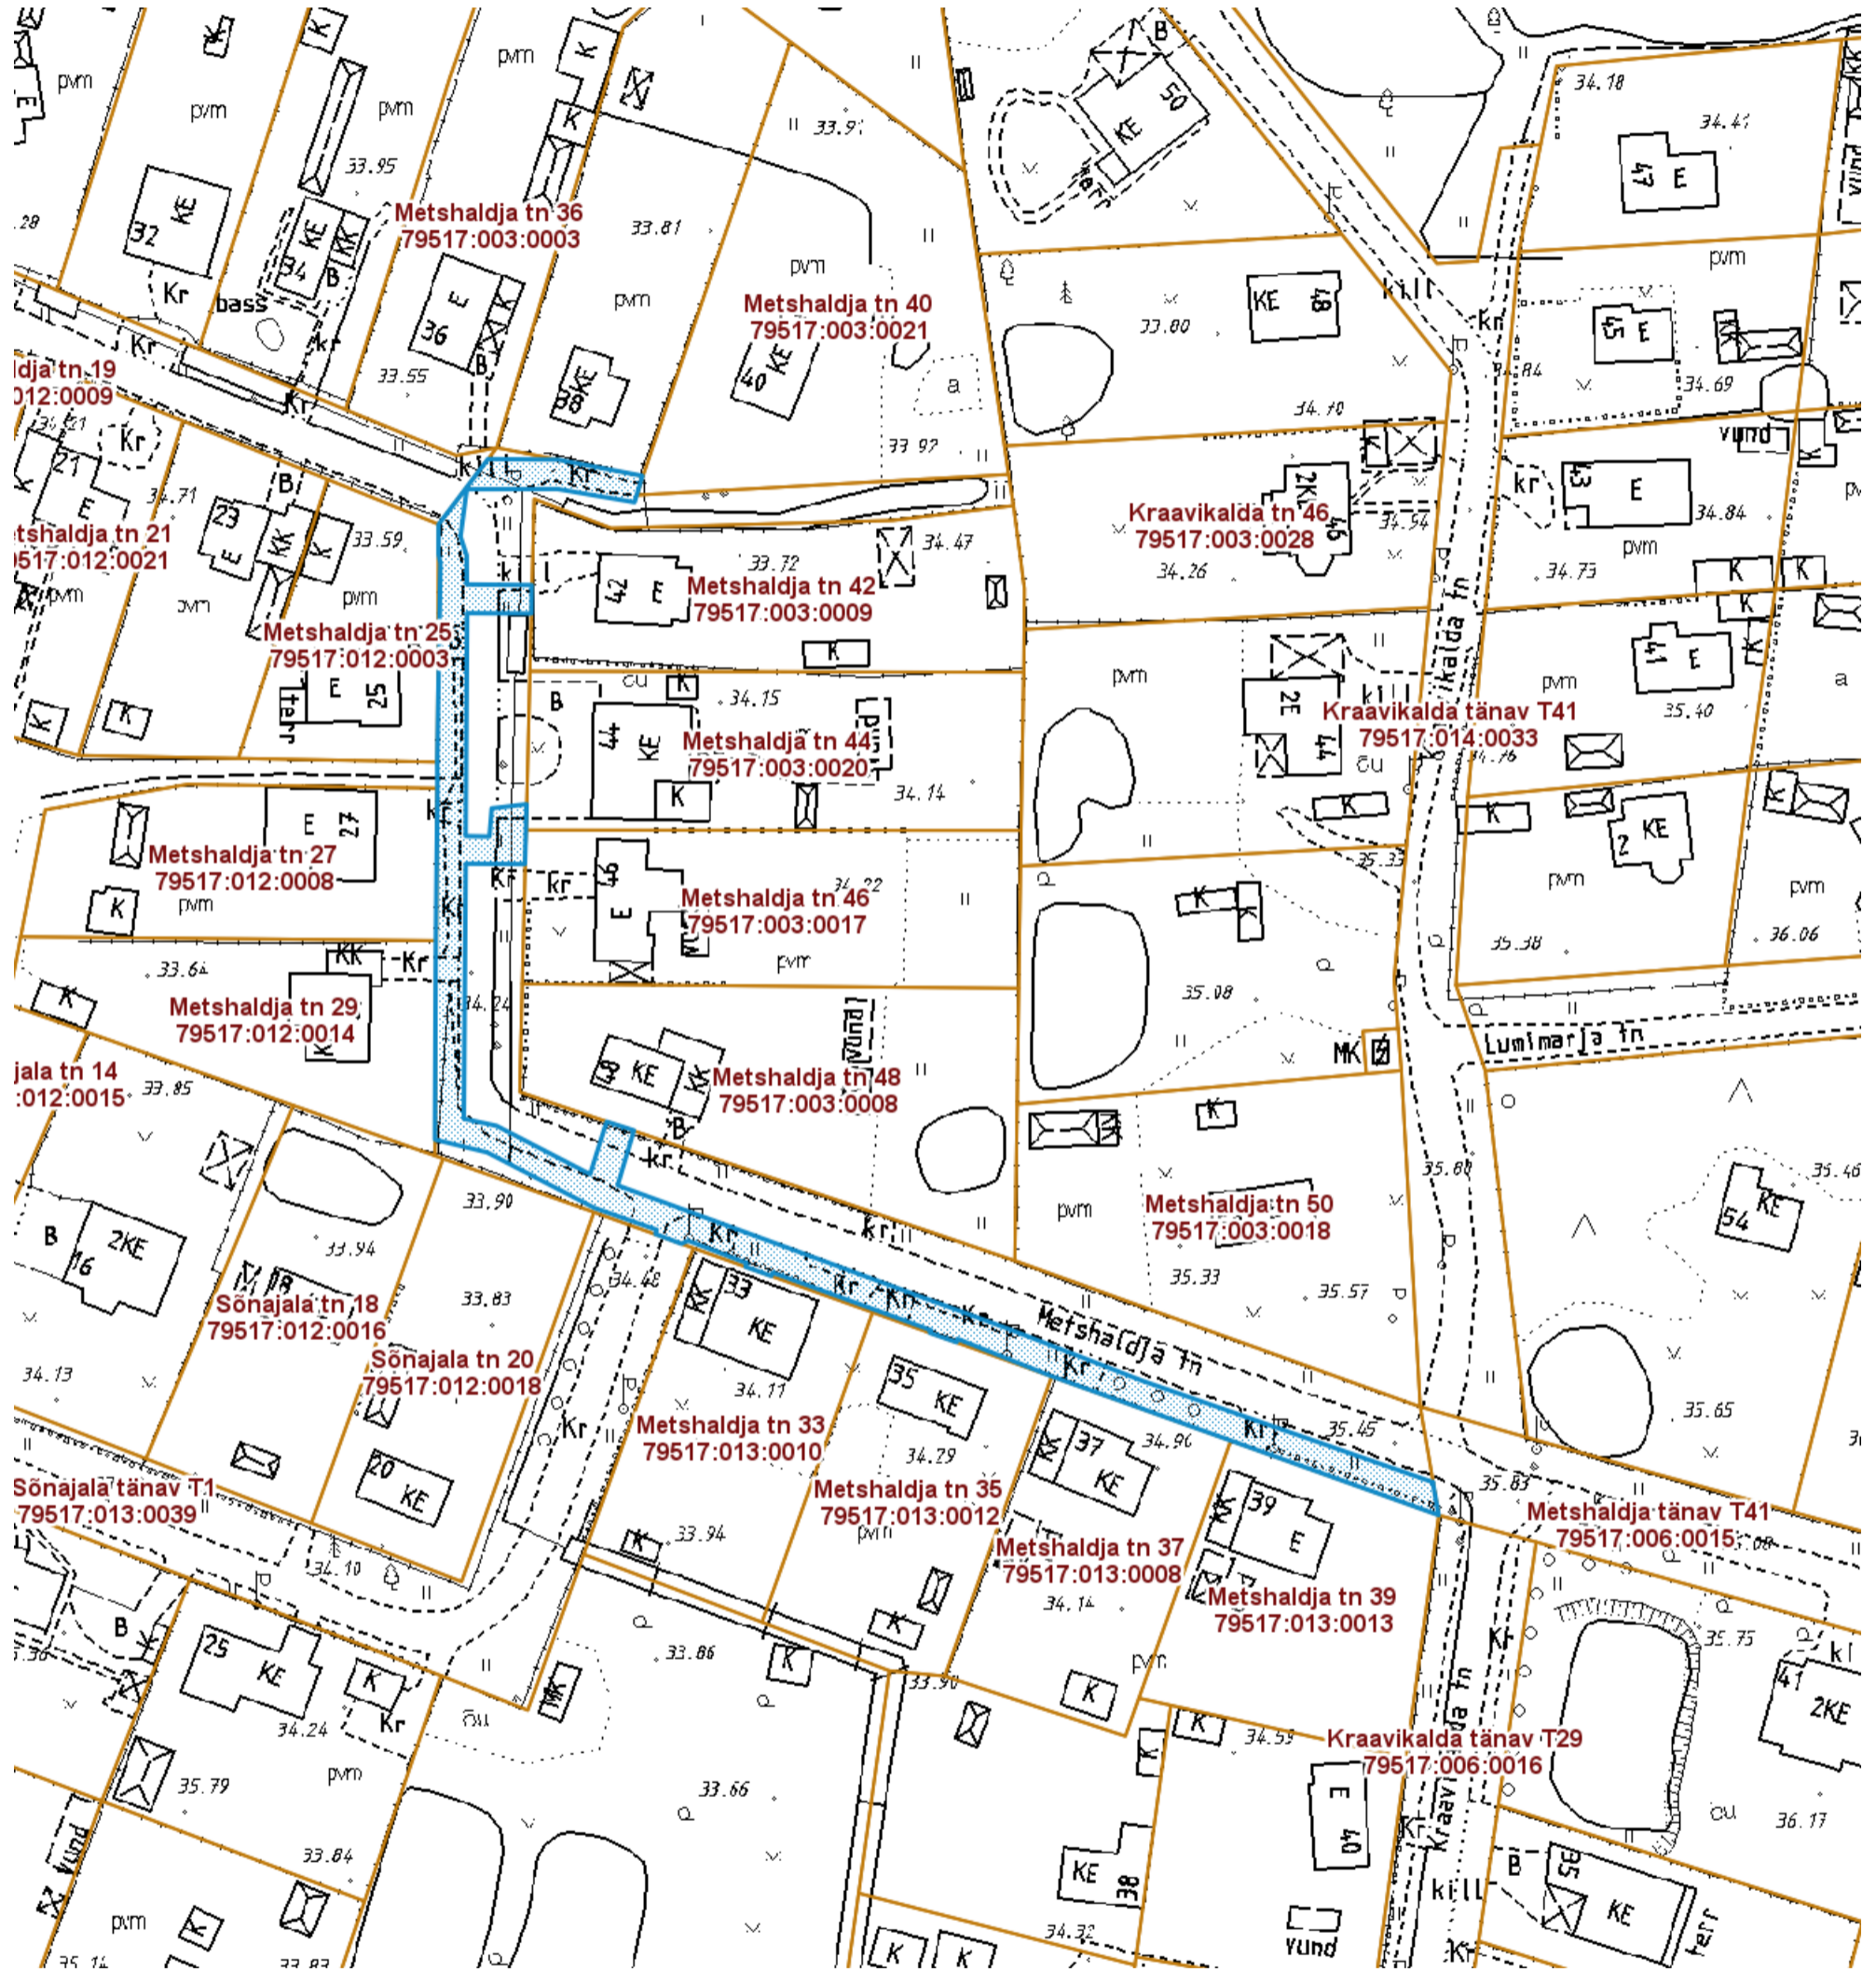

— Isikliku kasutusõigusega seatav
maa-ala 1173 m²
(elektronilise side võrk)

Nr	X	Y	Nr	X	Y	Nr	X	Y	Nr	X	Y
1	6471343.48	662454.85	17	6471466.64	662326.94	33	6471420.26	662313.38	49	6471358.52	662400.72
2	6471357.85	662413.66	18	6471470.68	662327.01	34	6471392.06	662313.25	50	6471349.37	662426.23
3	6471365.24	662394.57	19	6471470.77	662317.77	35	6471390.24	662320.66	51	6471338.81	662455.69
4	6471385.56	662339.18	20	6471474.91	662317.75	36	6471382.37	662335.87			
5	6471393.35	662341.49	21	6471477.56	662316.89	37	6471379.26	662344.74			
6	6471394.60	662337.62	22	6471484.28	662317.77	38	6471378.67	662344.54			
7	6471387.14	662335.28	23	6471484.30	662330.65	39	6471377.28	662348.24			
8	6471394.01	662321.98	24	6471482.43	662341.57	40	6471377.73	662349.18			
9	6471395.01	662317.35	25	6471486.17	662342.71	41	6471374.53	662357.51			
10	6471431.18	662317.63	26	6471488.47	662330.71	42	6471374.03	662357.33			
11	6471431.12	662326.03	27	6471488.55	662320.78	43	6471372.72	662361.01			
12	6471439.60	662326.25	28	6471479.29	662313.78	44	6471373.19	662361.19			
13	6471439.02	662321.32	29	6471475.04	662313.77	45	6471365.03	662383.66			
14	6471435.03	662320.99	30	6471473.80	662314.03	46	6471364.65	662383.50			
15	6471435.09	662317.62	31	6471445.58	662313.58	47	6471363.32	662387.27			
16	6471466.71	662317.81	32	6471441.84	662313.61	48	6471363.80	662387.40			

Koostas: Riina Jaani