


# ISIKLIKU KASUTUSÕIGUSEGA KOORMATAVA

## ALA SKEEM

Ropka tee T21 (79510:006:0027)

M 1 : 1000

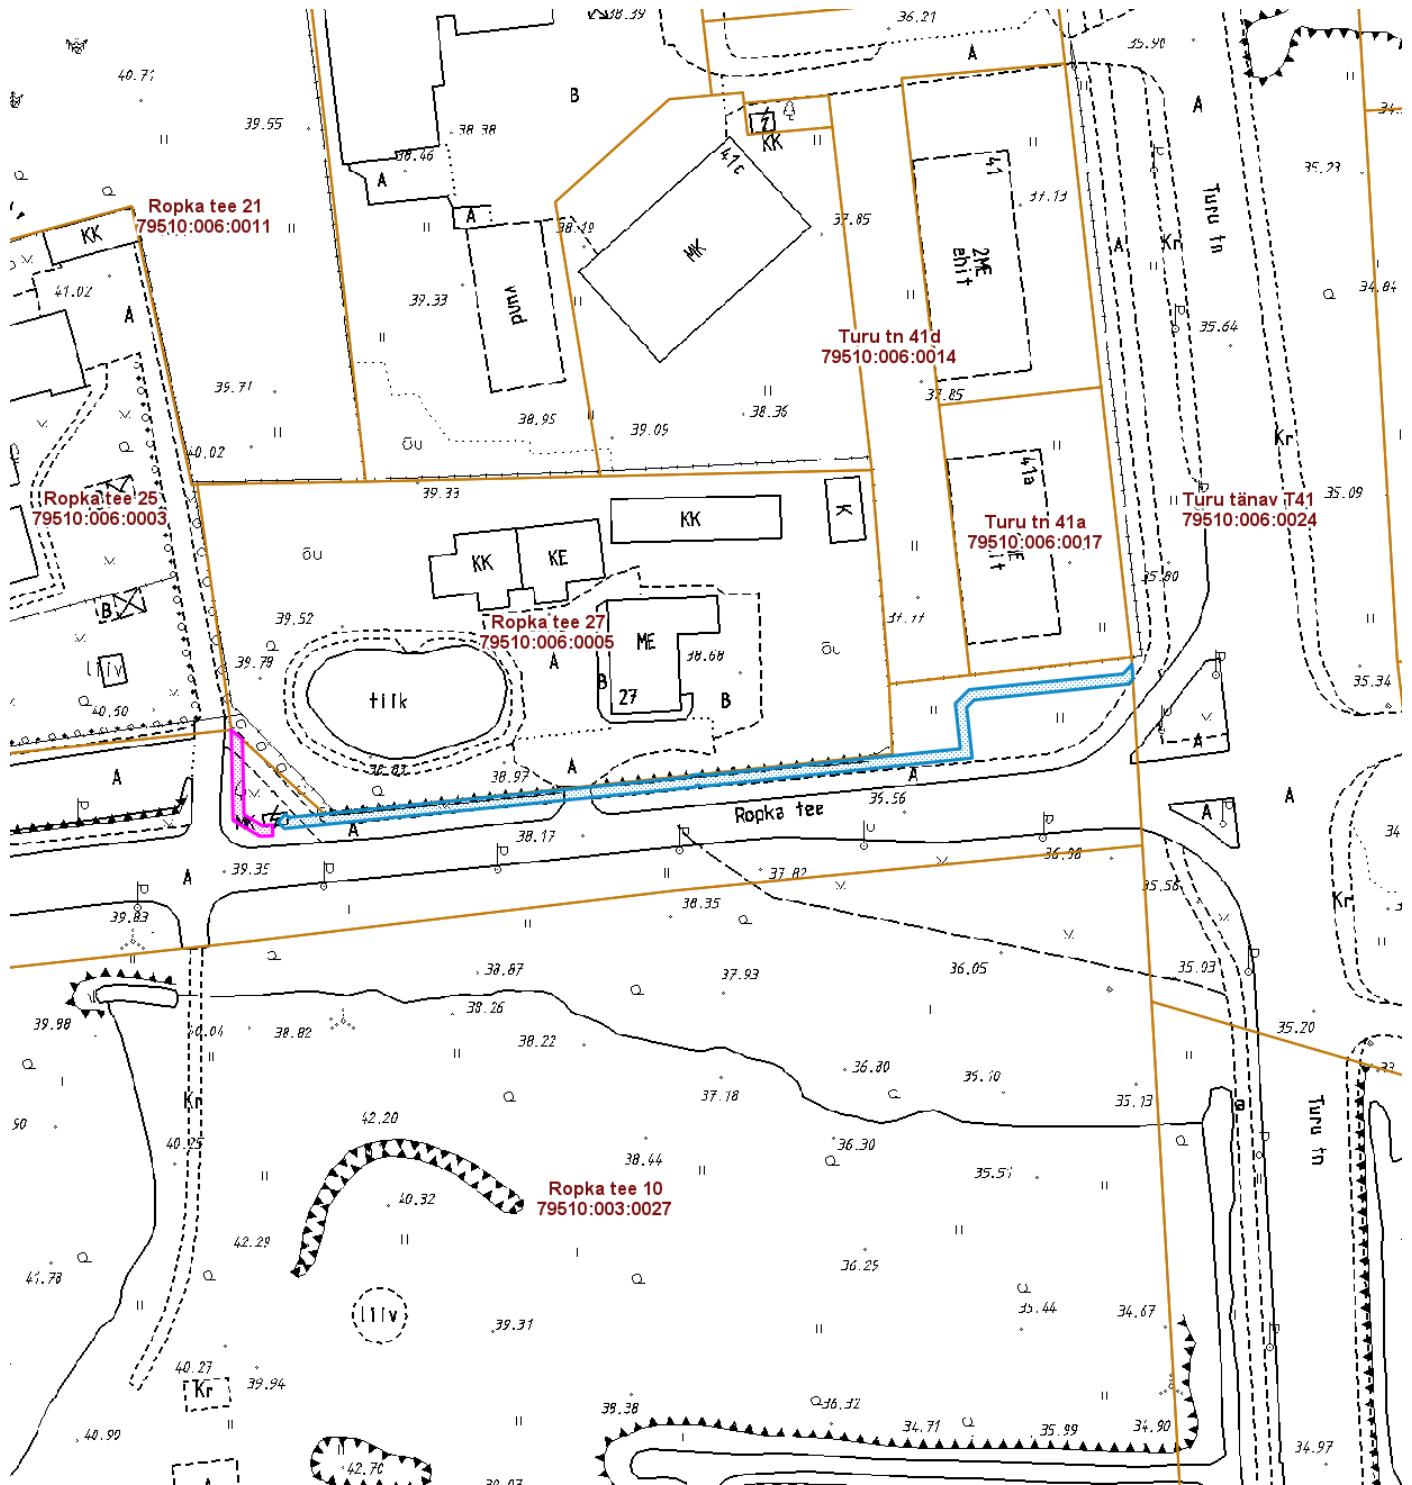

— Isikliku kasutusõigusega seatav  
maa-ala 345 m<sup>2</sup>  
(0,4 kV maakaabelliin)

— Olemasolevad piirangud ja  
isiklikud kasutusõigused

Koostas: Jelena Lindmäe

Nr	X	Y	Nr	X	Y
1	6471584.92	660223.42	17	6471591.07	660300.49
2	6471592.53	660298.91	18	6471590.64	660299.86
3	6471592.88	660299.25	19	6471582.83	660222.58
4	6471593.08	660301.34	20	6471584.06	660221.40
5	6471592.84	660301.65	21	6471585.55	660222.79
6	6471597.86	660349.87			
7	6471606.37	660348.93			
8	6471608.98	660351.54			
9	6471611.96	660380.54			
10	6471613.77	660382.19			
11	6471610.92	660382.34			
12	6471610.04	660381.46			
13	6471607.04	660352.46			
14	6471605.63	660351.05			
15	6471596.11	660352.10			
16	6471590.76	660301.12			