


ISIKLIKU KASUTUSÕIGUSEGA KOORMATAVA

ALA SKEEM

Tartu linn, Lammi tänav T17 (79516:042:0024)

M 1 : 2000

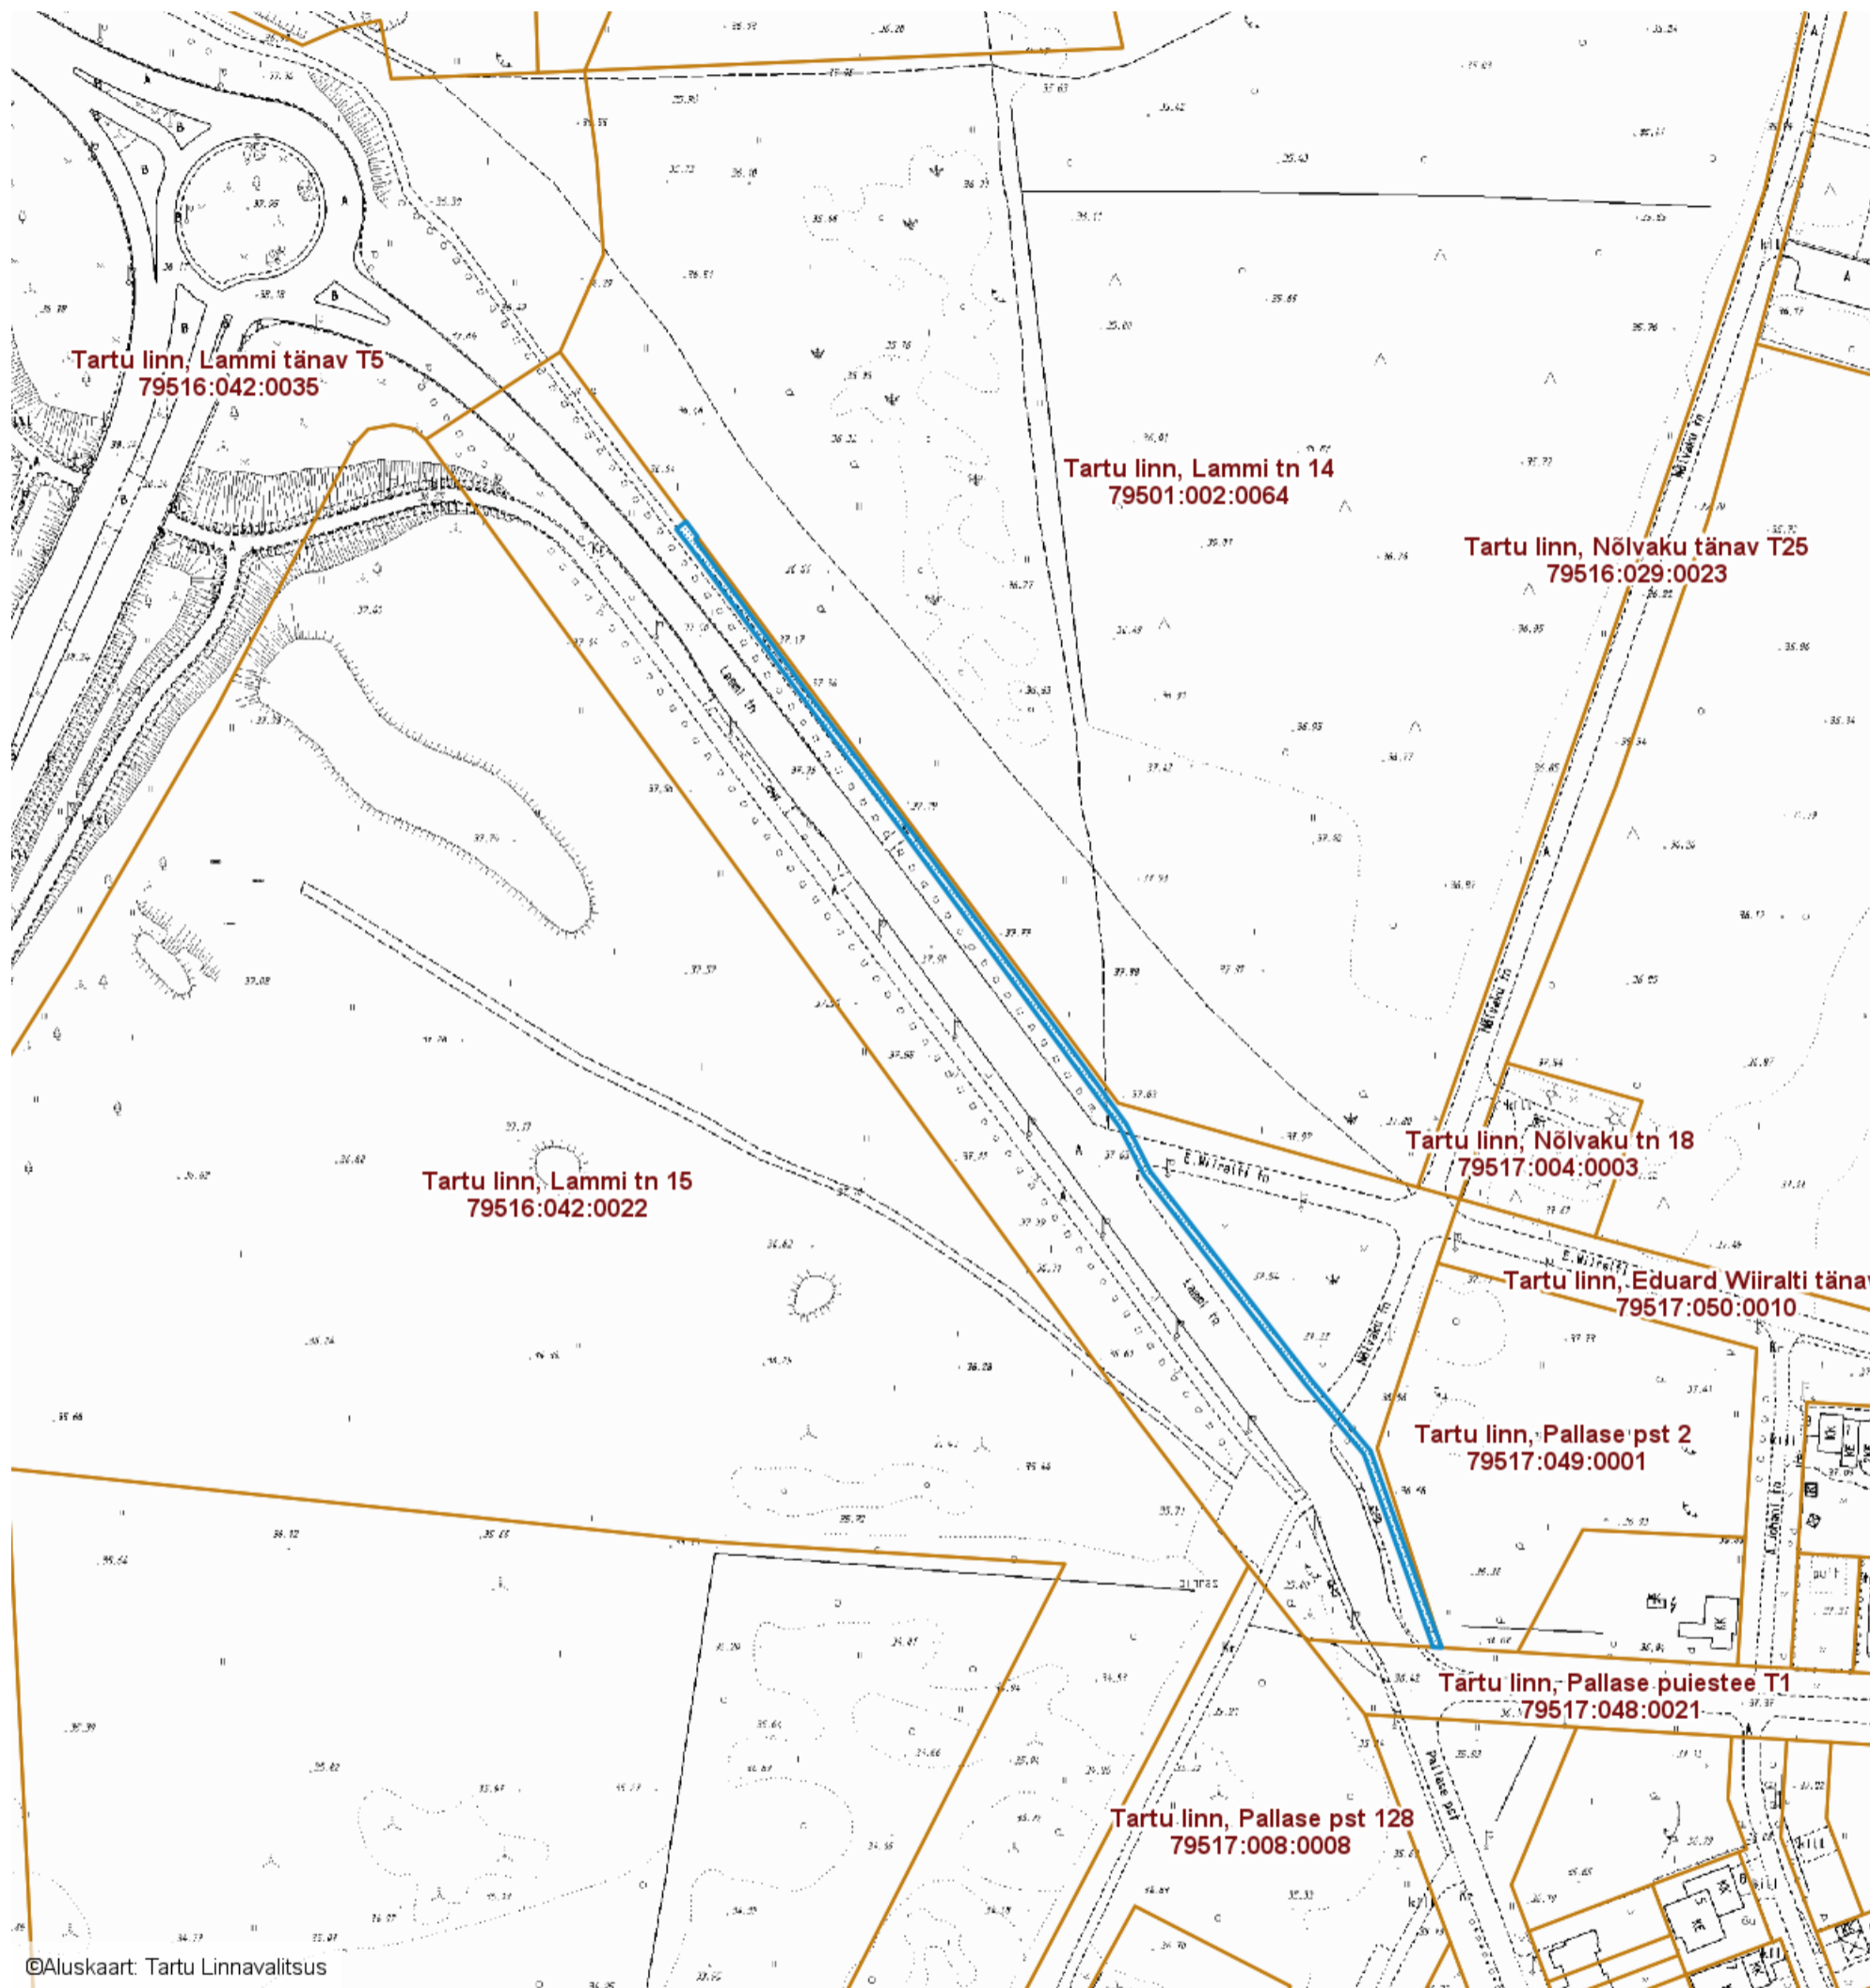

©Aluskaart: Tartu Linnavalitsus

— Isikliku kasutusõigusega seatav  
maa-ala 795 m<sup>2</sup>  
(0,4 kV maakaabelliin ja liitumiskilp)

Nr	X	Y	Nr	X	Y
1	6472110.27	662577.63	17	6472339.40	662428.56
2	6472110.12	662580.11	18	6472256.35	662489.55
3	6472123.42	662575.11	19	6472242.90	662496.37
4	6472165.42	662560.07	20	6472184.21	662541.71
5	6472185.29	662543.47	21	6472164.47	662558.21
6	6472243.89	662498.20	22	6472122.64	662573.19
7	6472257.33	662491.38			
8	6472340.45	662430.34			
9	6472376.38	662403.42			
10	6472421.62	662370.11			
11	6472422.21	662370.86			
12	6472426.63	662367.58			
13	6472424.47	662364.84			
14	6472420.15	662368.23			
15	6472420.35	662368.49			
16	6472375.33	662401.63			

Koostas: **Kristiina Panov**