


ISIKLIKU KASUTUSÕIGUSEGA KOORMATAVA

ALA SKEEM

Tartu linn, Pallase puiestee T23 (79517:054:0018)

M 1 : 1000

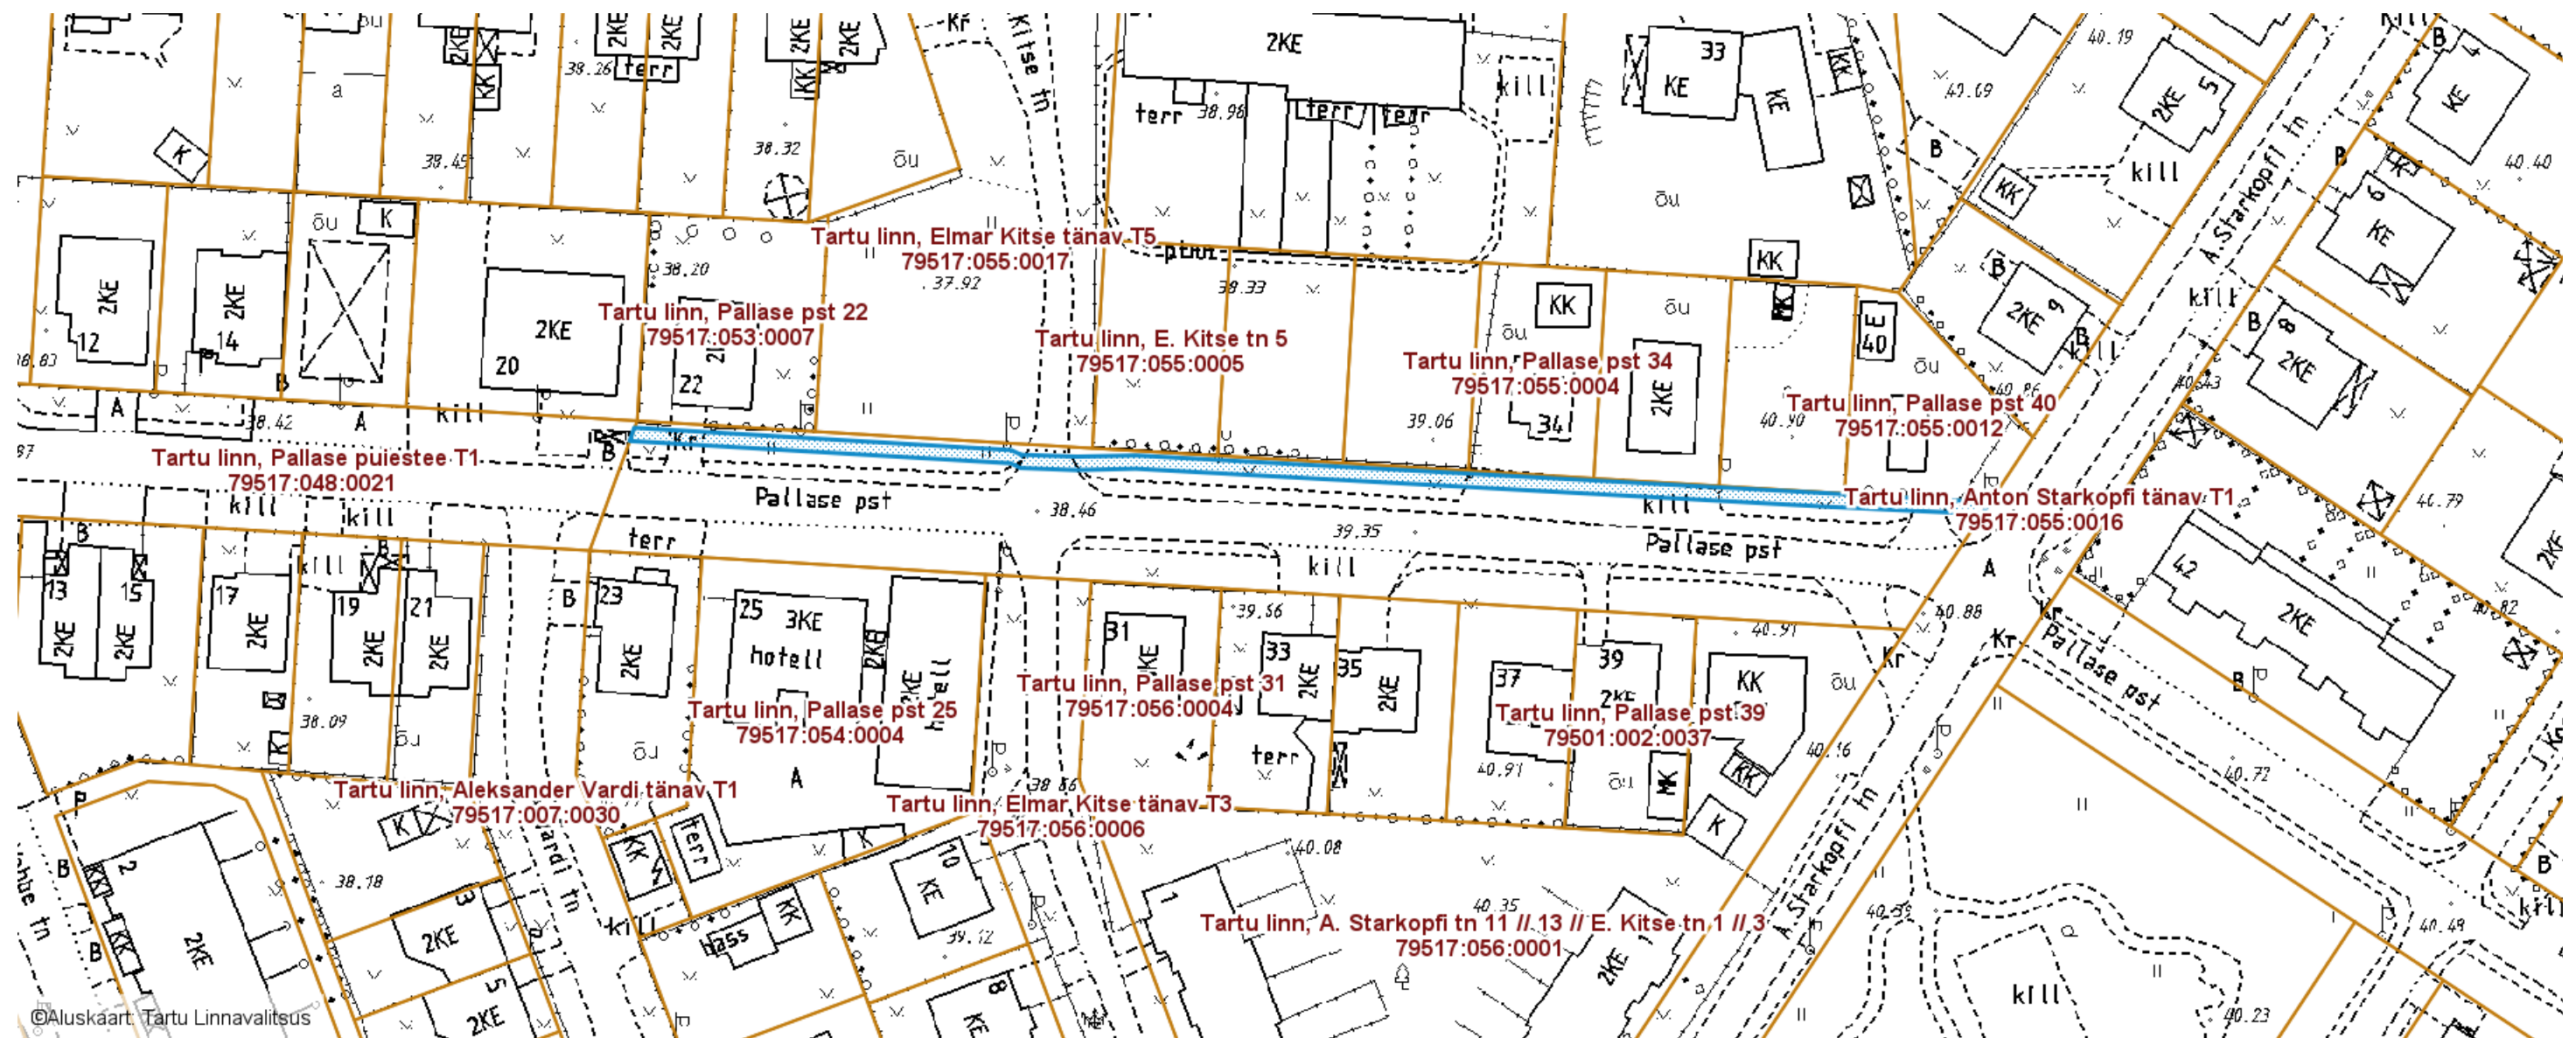

— Isikliku kasutusõigusega seatav
maa-ala 411 m²
(10 kV maakaabelliin)

Koostas: **Jelena Lindmäe**

Nr	X	Y
1	6472088.45	662913.99
2	6472088.16	662922.47
3	6472088.34	662931.38
4	6472081.29	663060.55
5	6472079.50	663059.41
6	6472079.93	663050.05
7	6472080.57	663036.48
8	6472086.34	662931.32
9	6472086.13	662922.30
10	6472086.45	662913.91
11	6472087.17	662912.43
12	6472090.53	662854.80
13	6472092.52	662855.50
14	6472089.14	662912.55