


ISIKLIKU KASUTUSÕIGUSEGA KOORMATAVA

ALA SKEEM

Tartu linn, Lõkketule tänav T31 (79517:088:0004)

M 1 : 1000

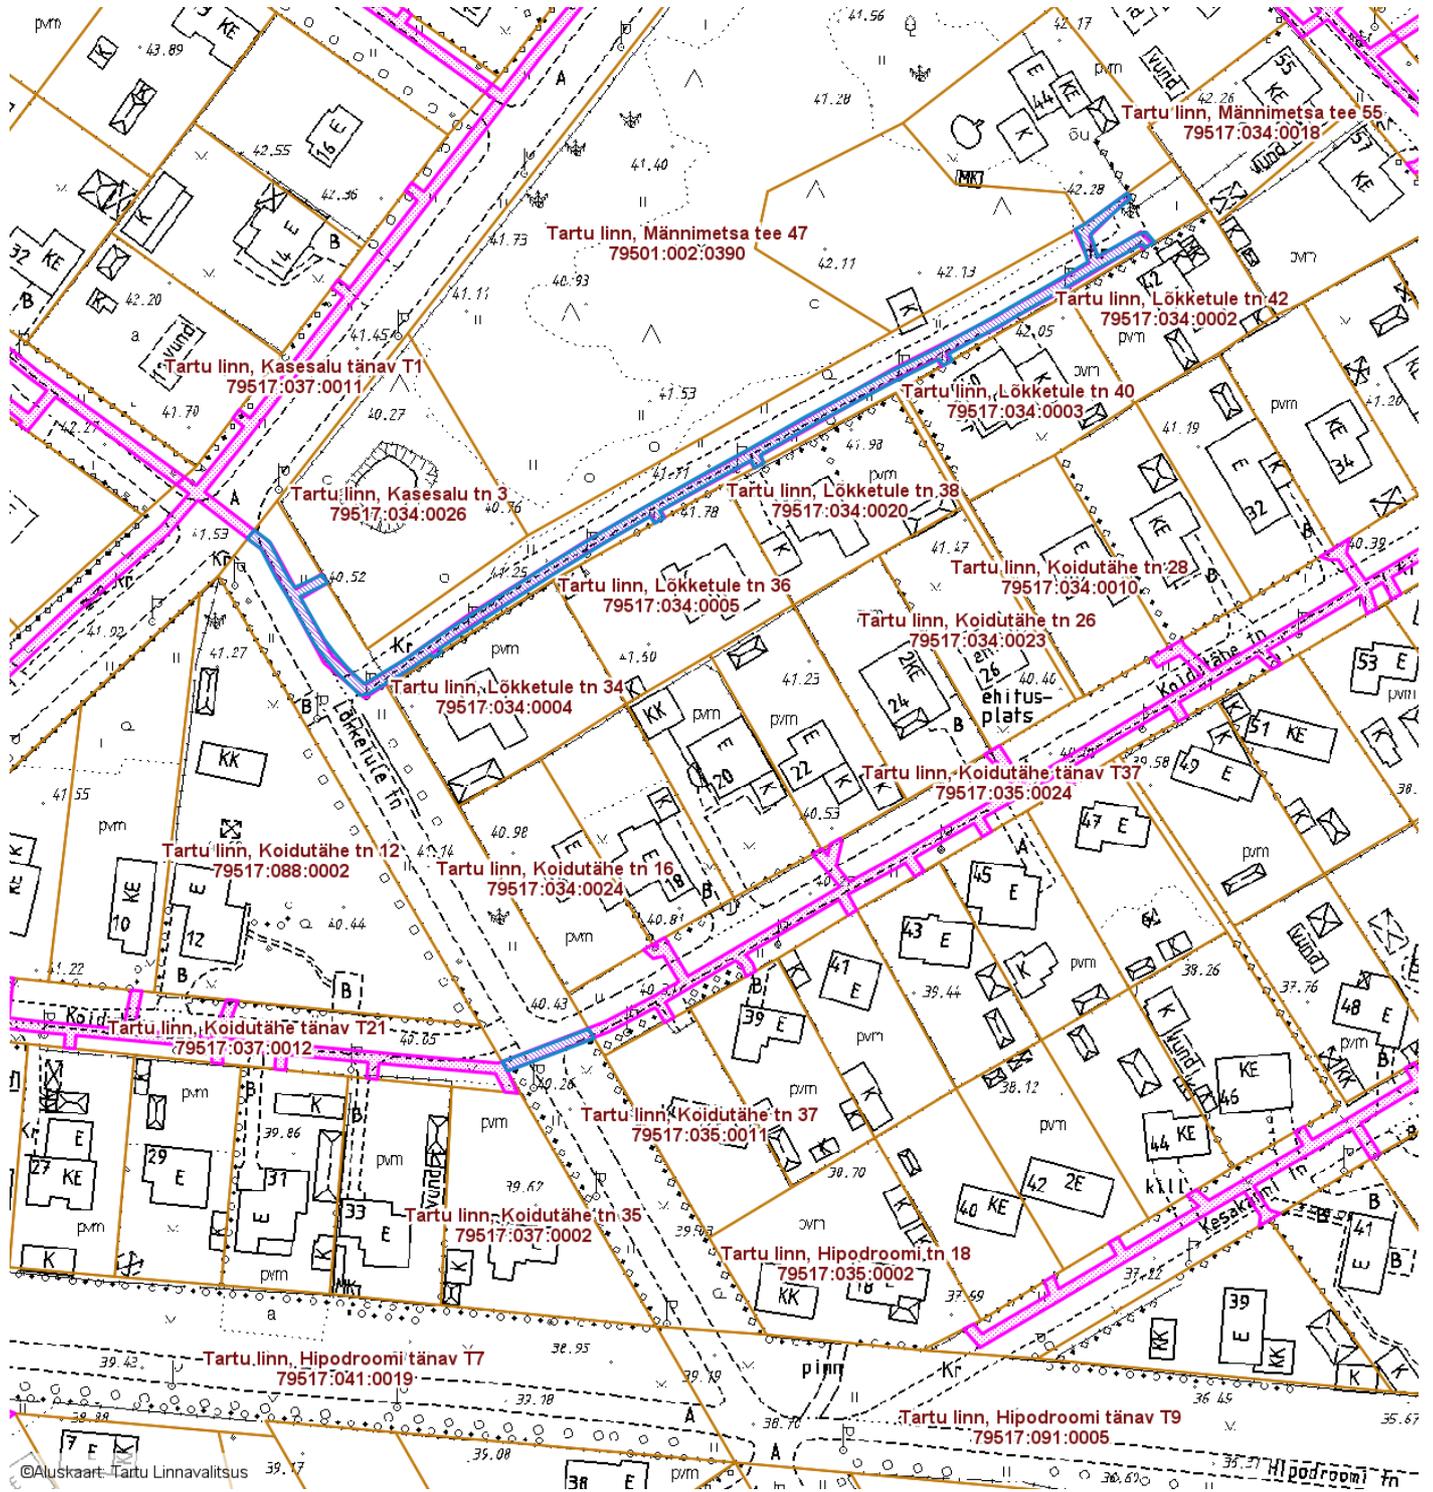

— Isikliku kasutusõigusega seatav maa-ala 498 m<sup>2</sup> (sideehitis)

— Olemasolevad piirangud ja isiklikud kasutusõigused

Koostas: Kristiina Panov

Nr	X	Y	Nr	X	Y	Nr
1	6470649.68	662967.69	17	6470702.76	663061.39	33
2	6470655.47	662976.36	18	6470703.76	663063.13	34
3	6470663.34	662988.40	19	6470704.90	663062.35	35
4	6470670.22	662999.56	20	6470710.66	663072.62	36
5	6470674.46	663006.84	21	6470717.83	663084.96	37
6	6470673.17	663007.68	22	6470720.86	663089.94	38
7	6470674.16	663009.43	23	6470725.31	663097.93	39
8	6470675.45	663008.58	24	6470725.48	663098.44	40
9	6470681.29	663018.88	25	6470724.88	663098.95	41
10	6470685.02	663025.63	26	6470725.92	663100.68	42
11	6470683.54	663026.27	27	6470727.80	663099.11	43
12	6470684.49	663028.04	28	6470727.16	663097.13	44
13	6470686.01	663027.38	29	6470723.22	663090.06	45
14	6470691.46	663036.81	30	6470725.70	663089.37	46
15	6470699.63	663052.05	31	6470727.35	663088.76	47
16	6470703.95	663060.58	32	6470727.95	663089.24	48