


**ISIKLIKU KASUTUSÕIGUSEGA KOORMATAVA
ALA SKEEM**
Tartu linn, Ploomi tänav T1 (79510:010:0029)
M 1 : 1000

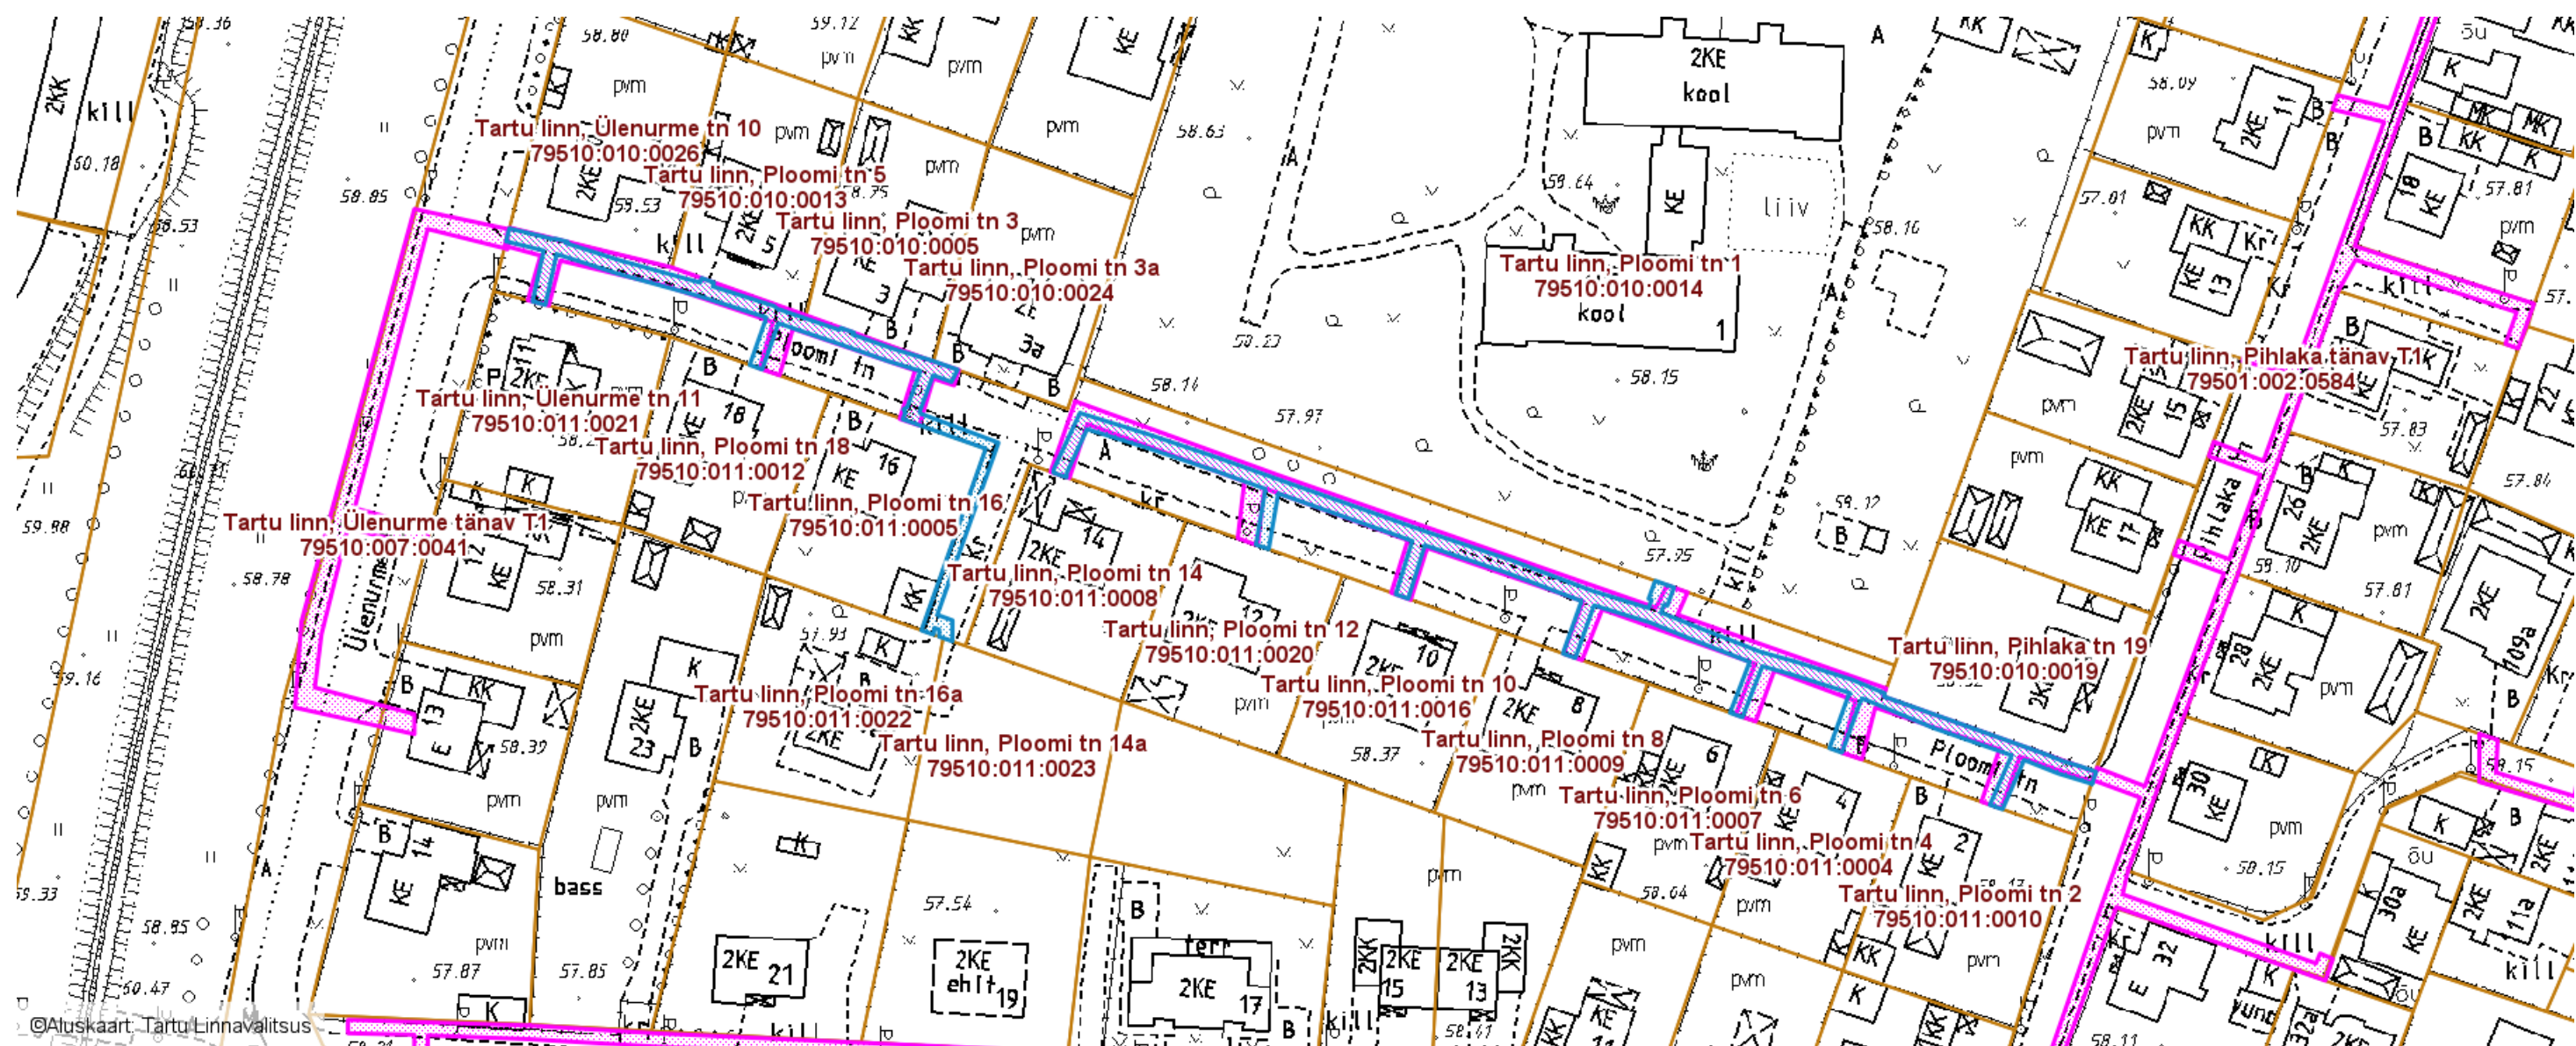

— Isikliku kasutusõigusega seatav
maa-ala 710 m²
(sidehitis)

— Olemasolevad piirangud ja
isiklikud kasutusõigused

Koostas: **Kristiina Panov**

Nr	X	Y	Nr	X	Y	Nr
1	6471216.49	658866.09	17	6471236.61	658833.26	33
2	6471222.00	658868.11	18	6471235.93	658833.03	34
3	6471220.99	658870.87	19	6471239.25	658821.03	35
4	6471222.83	658871.81	20	6471241.82	658813.00	36
5	6471223.50	658869.91	21	6471242.07	658813.07	37
6	6471223.47	658869.90	22	6471242.55	658811.13	38
7	6471224.23	658867.83	23	6471242.41	658811.08	39
8	6471225.93	658862.24	24	6471242.46	658810.92	40
9	6471228.13	658855.97	25	6471243.69	658805.91	41
10	6471228.42	658856.17	26	6471244.07	658804.30	42
11	6471229.12	658854.22	27	6471242.13	658803.81	43
12	6471228.81	658854.01	28	6471241.75	658805.43	44
13	6471231.98	658844.69	29	6471240.75	658809.48	45
14	6471232.42	658844.14	30	6471233.09	658807.79	46
15	6471235.35	658834.94	31	6471232.59	658809.73	47
16	6471235.94	658835.14	32	6471240.23	658811.41	48