


Detailplaneeringu järgne vaade ERM'ile

Parkla

Perspektiivne katusepind ~1470m²

Kergliiklus

154 Parkimiskohta, 3 invakohta, 3 bussikohta

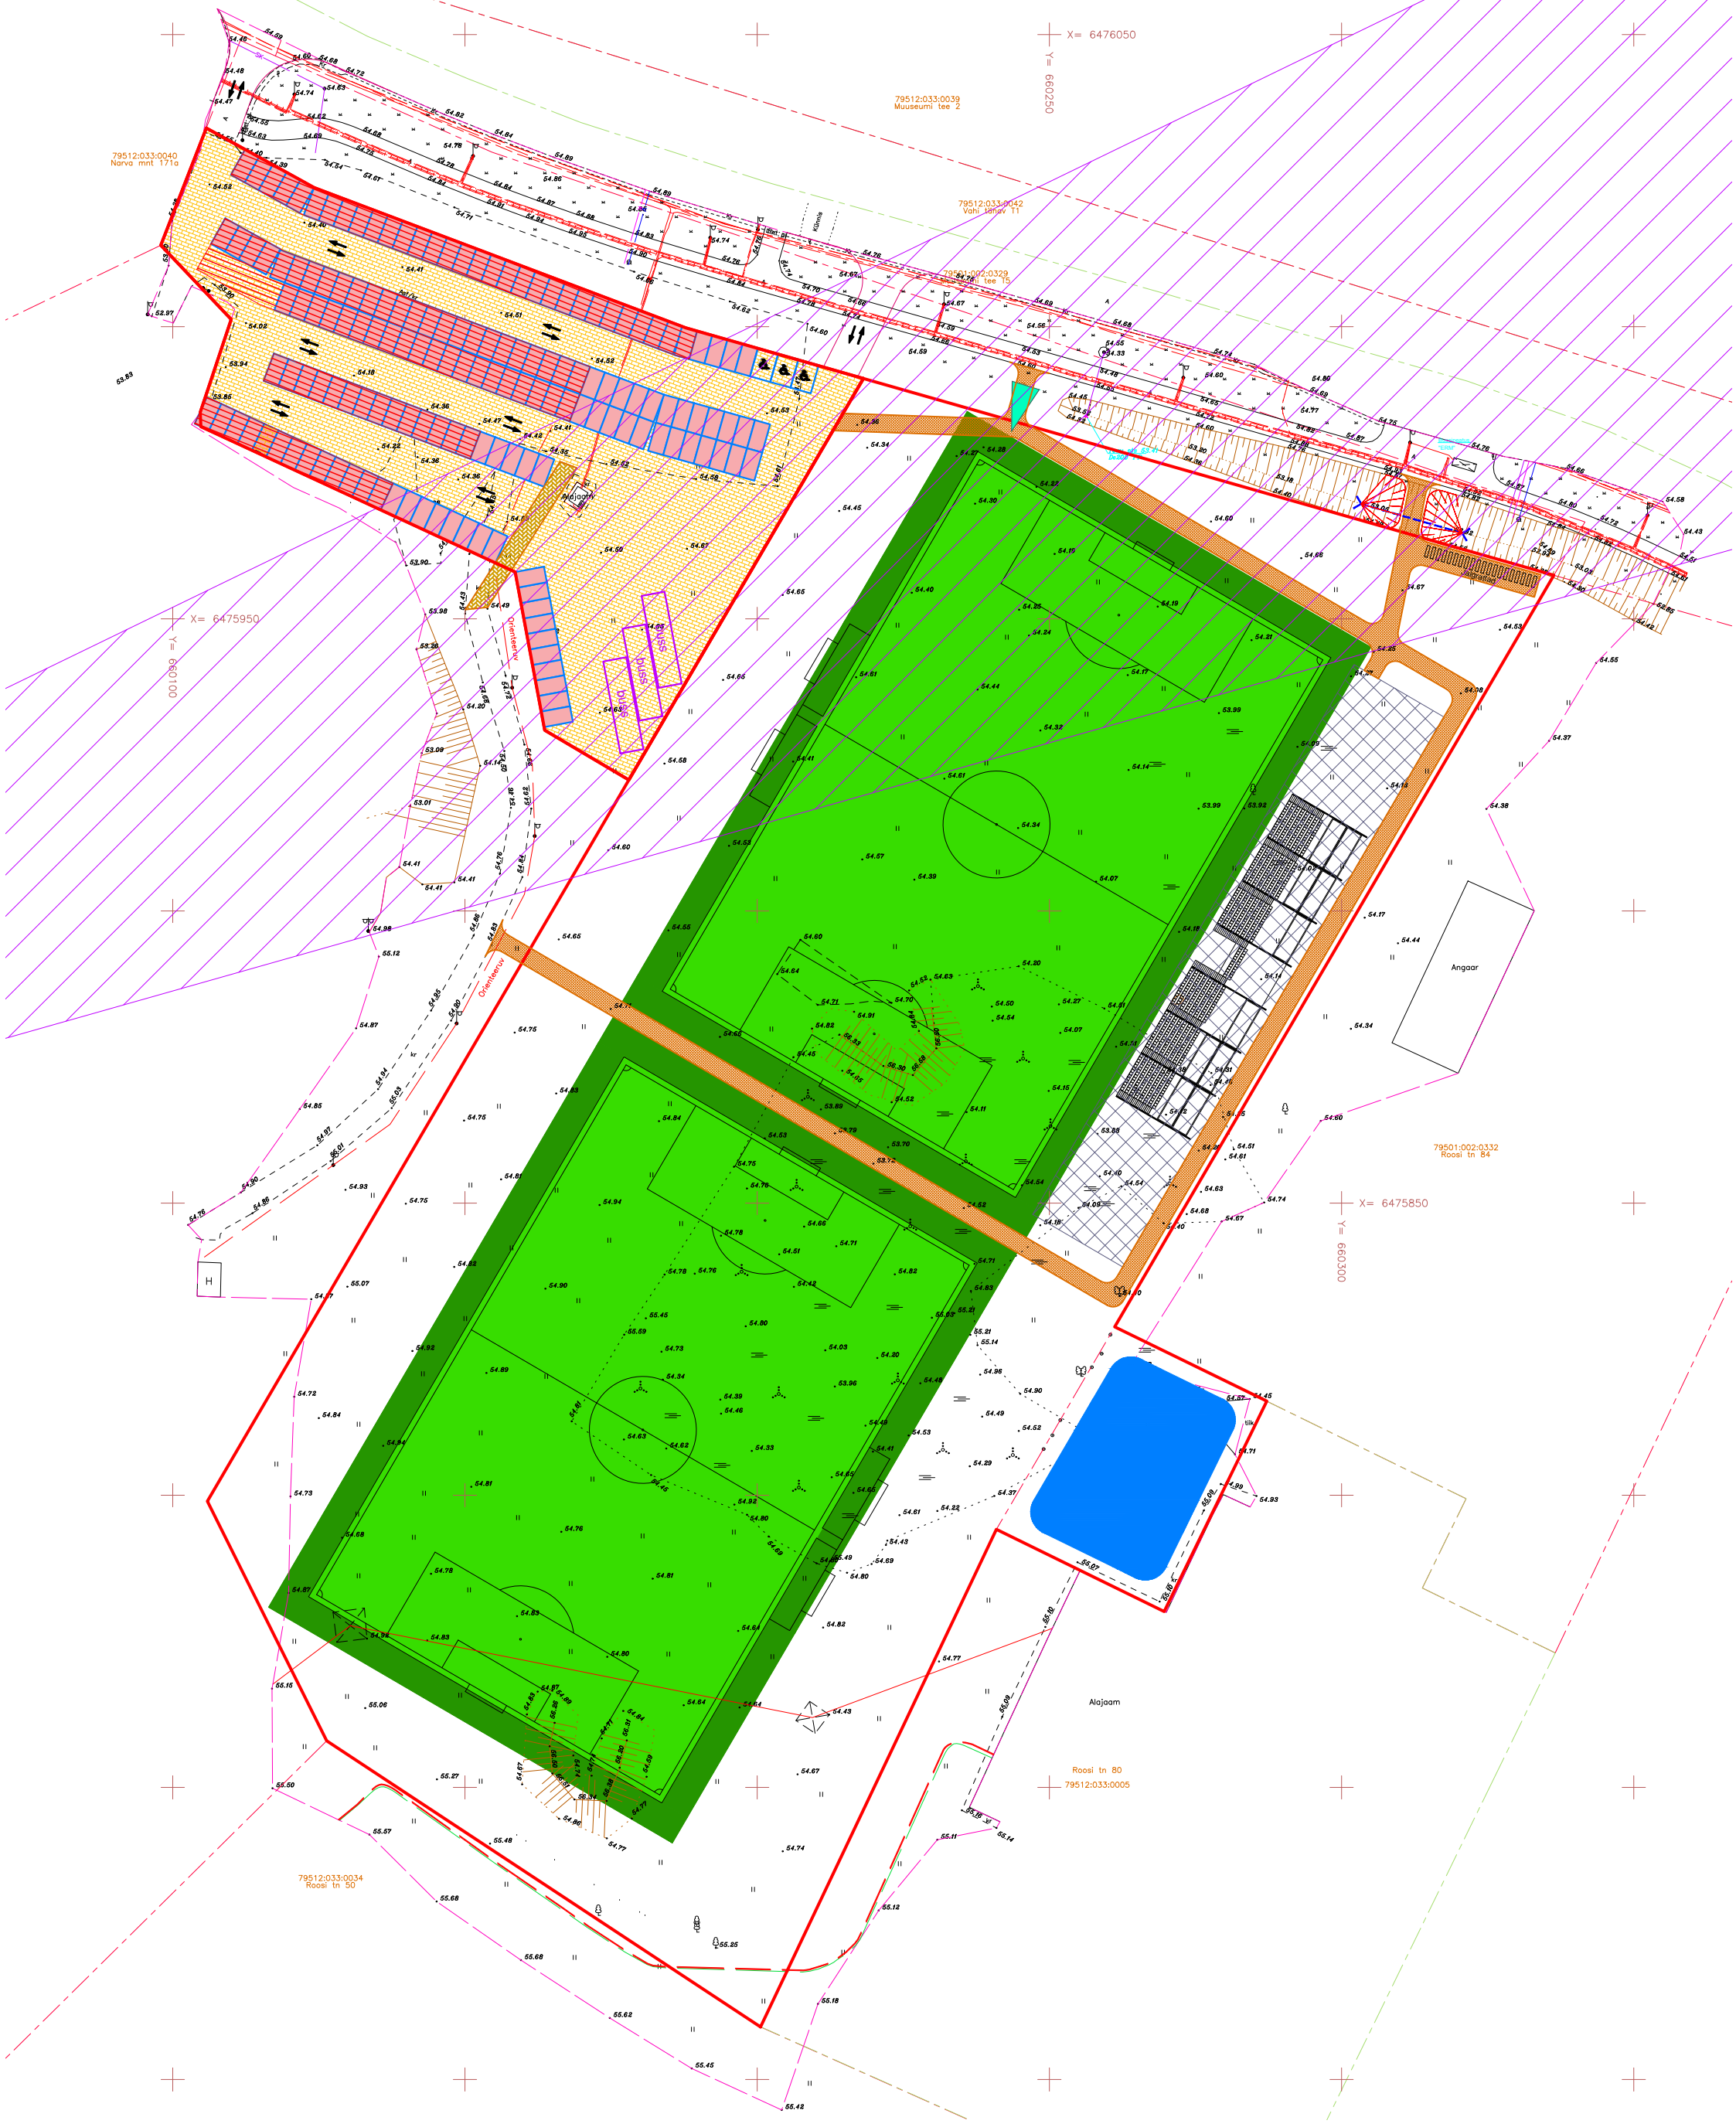

79512:033:0039
Muuseumi tee 2

79512:033:0042
Vahelinnavähi T1

79512:033:00329
Tee 15

79512:033:0040
Narva mnt 171a

79501:002:0332
Roosi tn 84

Roosi tn 80
79512:033:0005

79512:033:0034
Roosi tn 50

X= 6475950
Y= 6601000

X= 6476050
Y= 6602500

X= 6475850
Y= 6603000