


SUNDVALDUSE ALA ASENDIPLAAN

Tartu maakond, Tartu linn, Tartu linn, Sassi tänav T1 (79508:077:0005)

M 1 : 1000

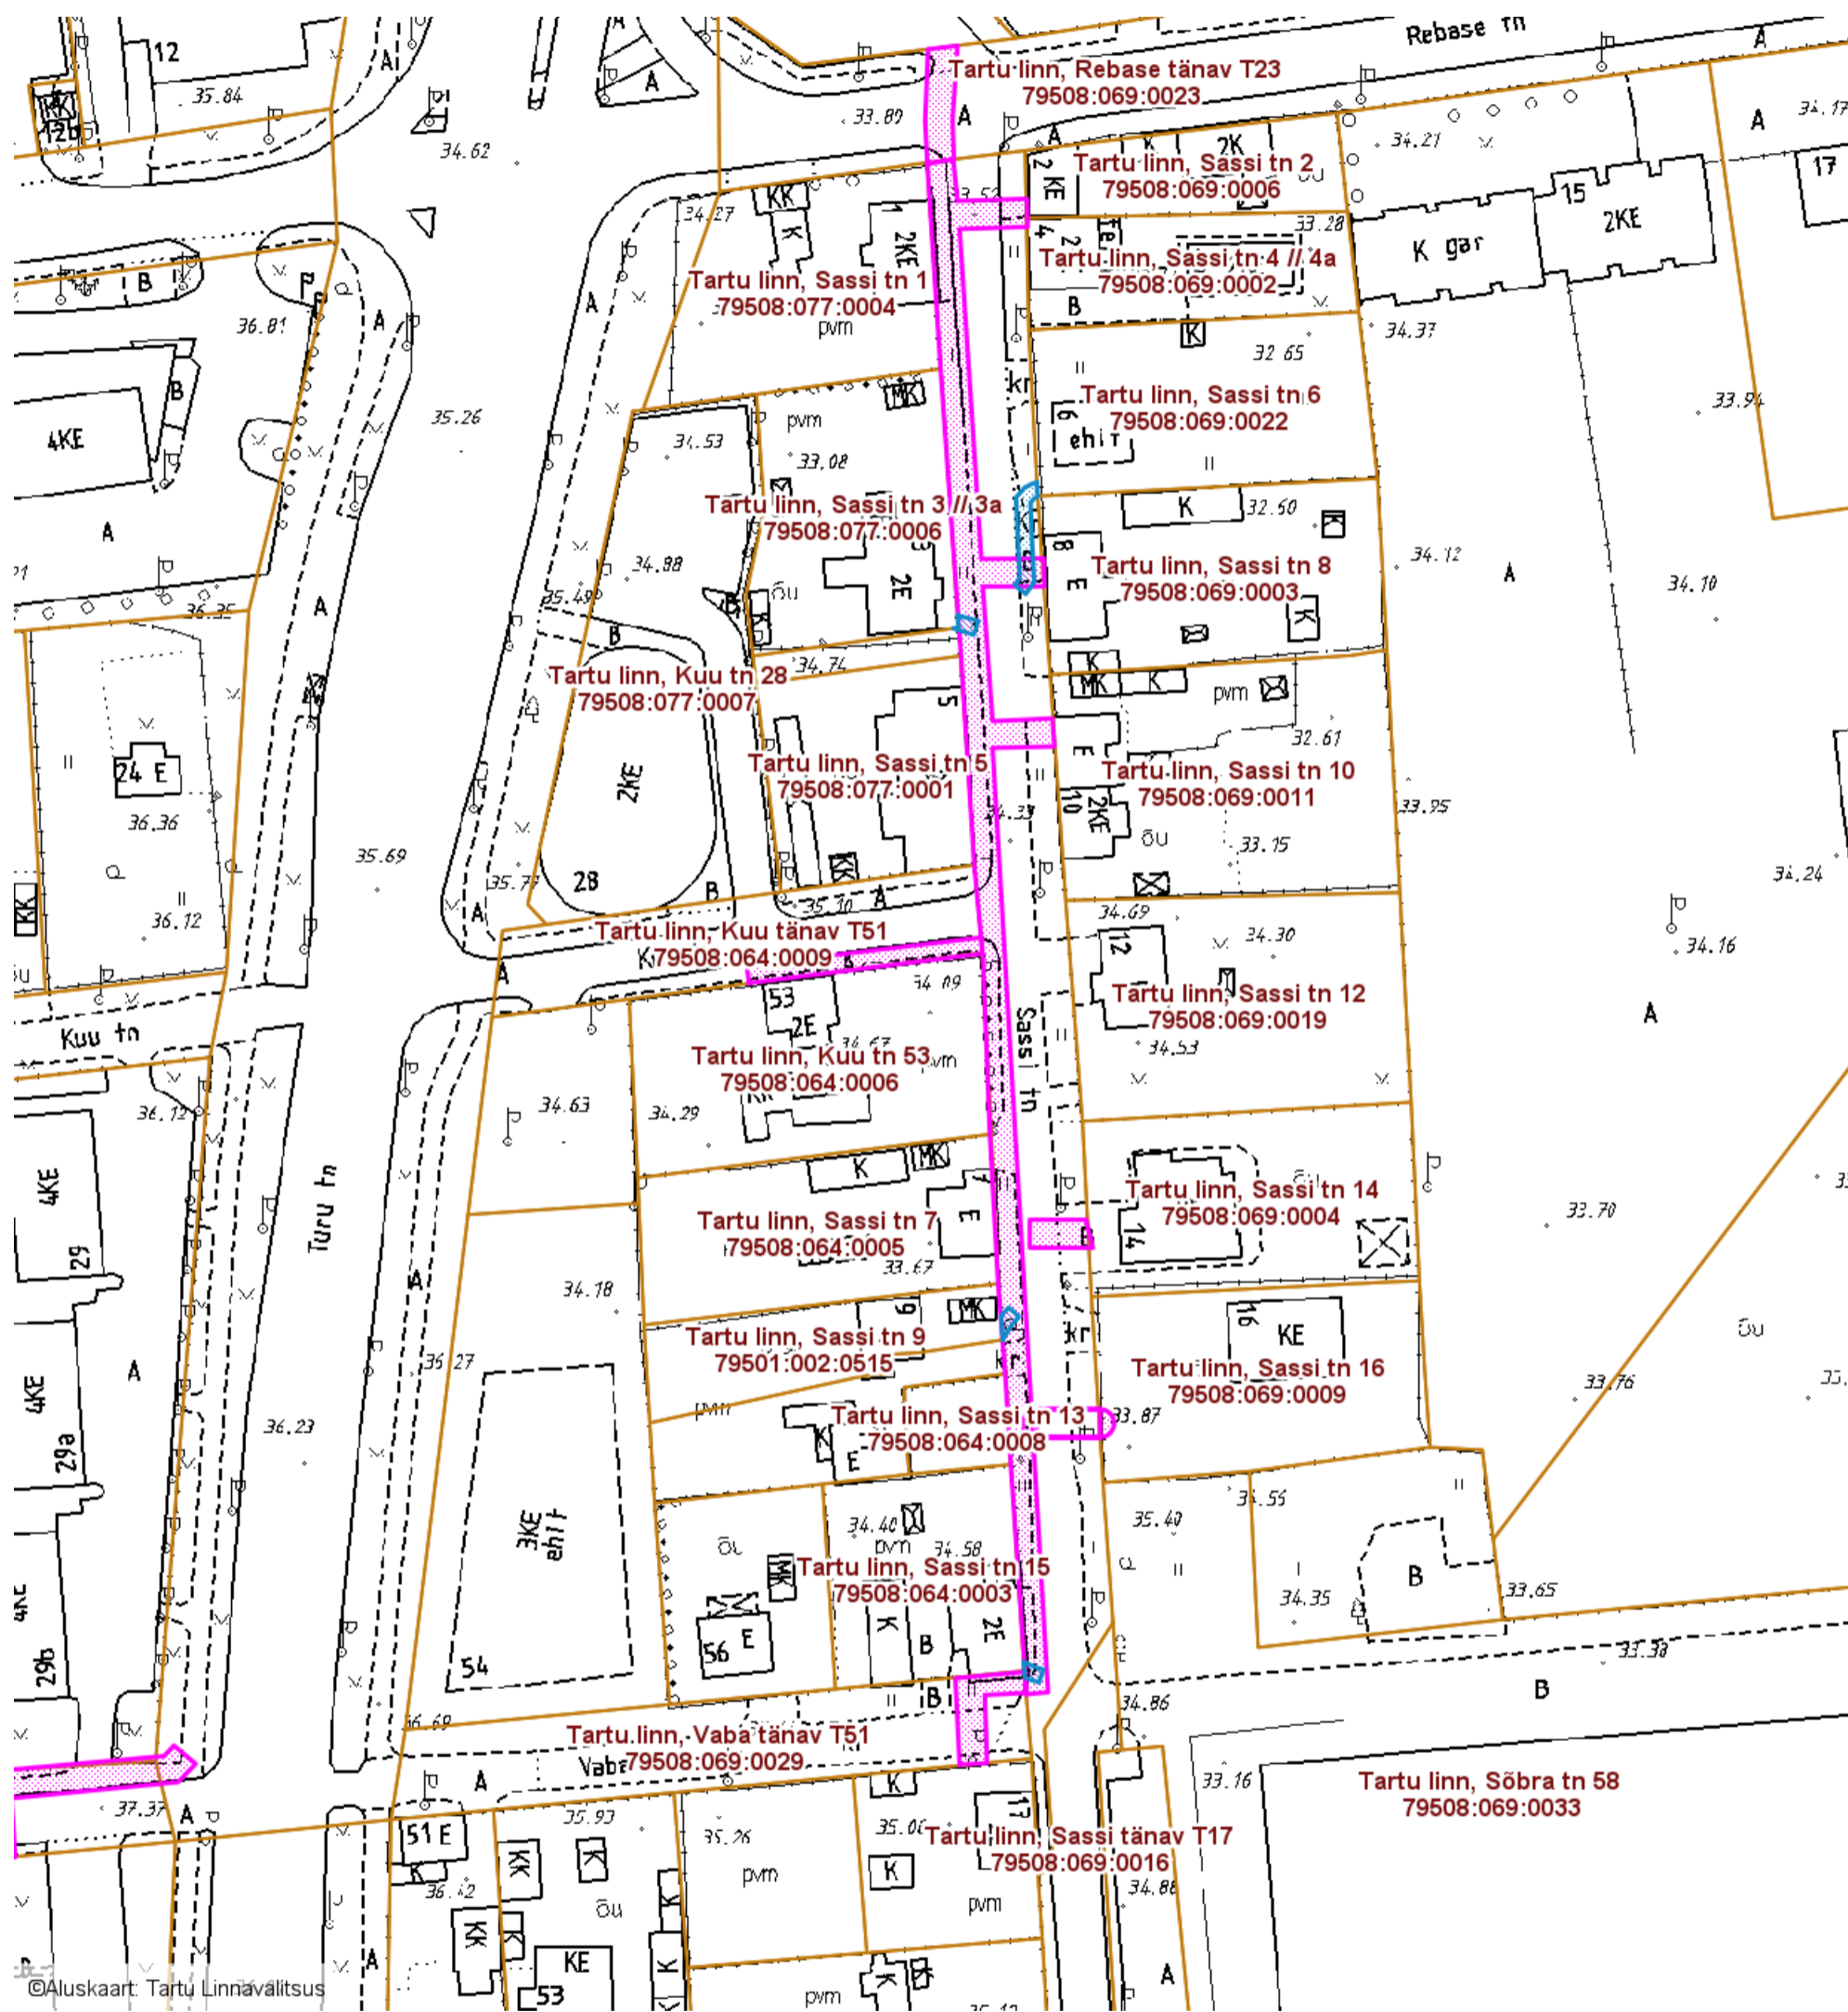

— Sundvalduse ala 49 m²
(Sideehitis)

— Olemasolevad piirangud ja
isiklikud kasutusõigused

Koostas: **Sandra Simson**

Sundvalduse ala koordinaadid

Nr	X	Y
1	6472956.00	660448.01
2	6472954.06	660448.13
3	6472953.66	660447.57
4	6472953.12	660447.09
5	6472948.32	660447.29
6	6472944.26	660447.50
7	6472941.77	660447.63
8	6472940.13	660446.41
9	6472941.40	660444.83
10	6472942.36	660445.57
11	6472953.85	660445.03
12	6472955.24	660446.23
13	6472955.82	660447.34
14	6472937.08	660436.71
15	6472936.28	660439.69
16	6472934.30	660439.01
17	6472935.22	660436.10
18	6472935.32	660436.83
19	6472833.90	660443.17
20	6472834.84	660443.09
21	6472837.34	660442.89
22	6472838.49	660443.99
23	6472837.19	660445.45
24	6472835.96	660444.39
25	6472788.01	660446.12
26	6472787.21	660447.94
27	6472786.95	660448.92
28	6472785.08	660448.33
29	6472785.64	660446.67
30	6472785.79	660446.26