


SUNDVALDUSE ALA ASENDIPLAAN
Tartu maakond, Tartu linn, Rõhu küla, Kirissaare tee 3 (83101:004:0309)
M 1 : 500

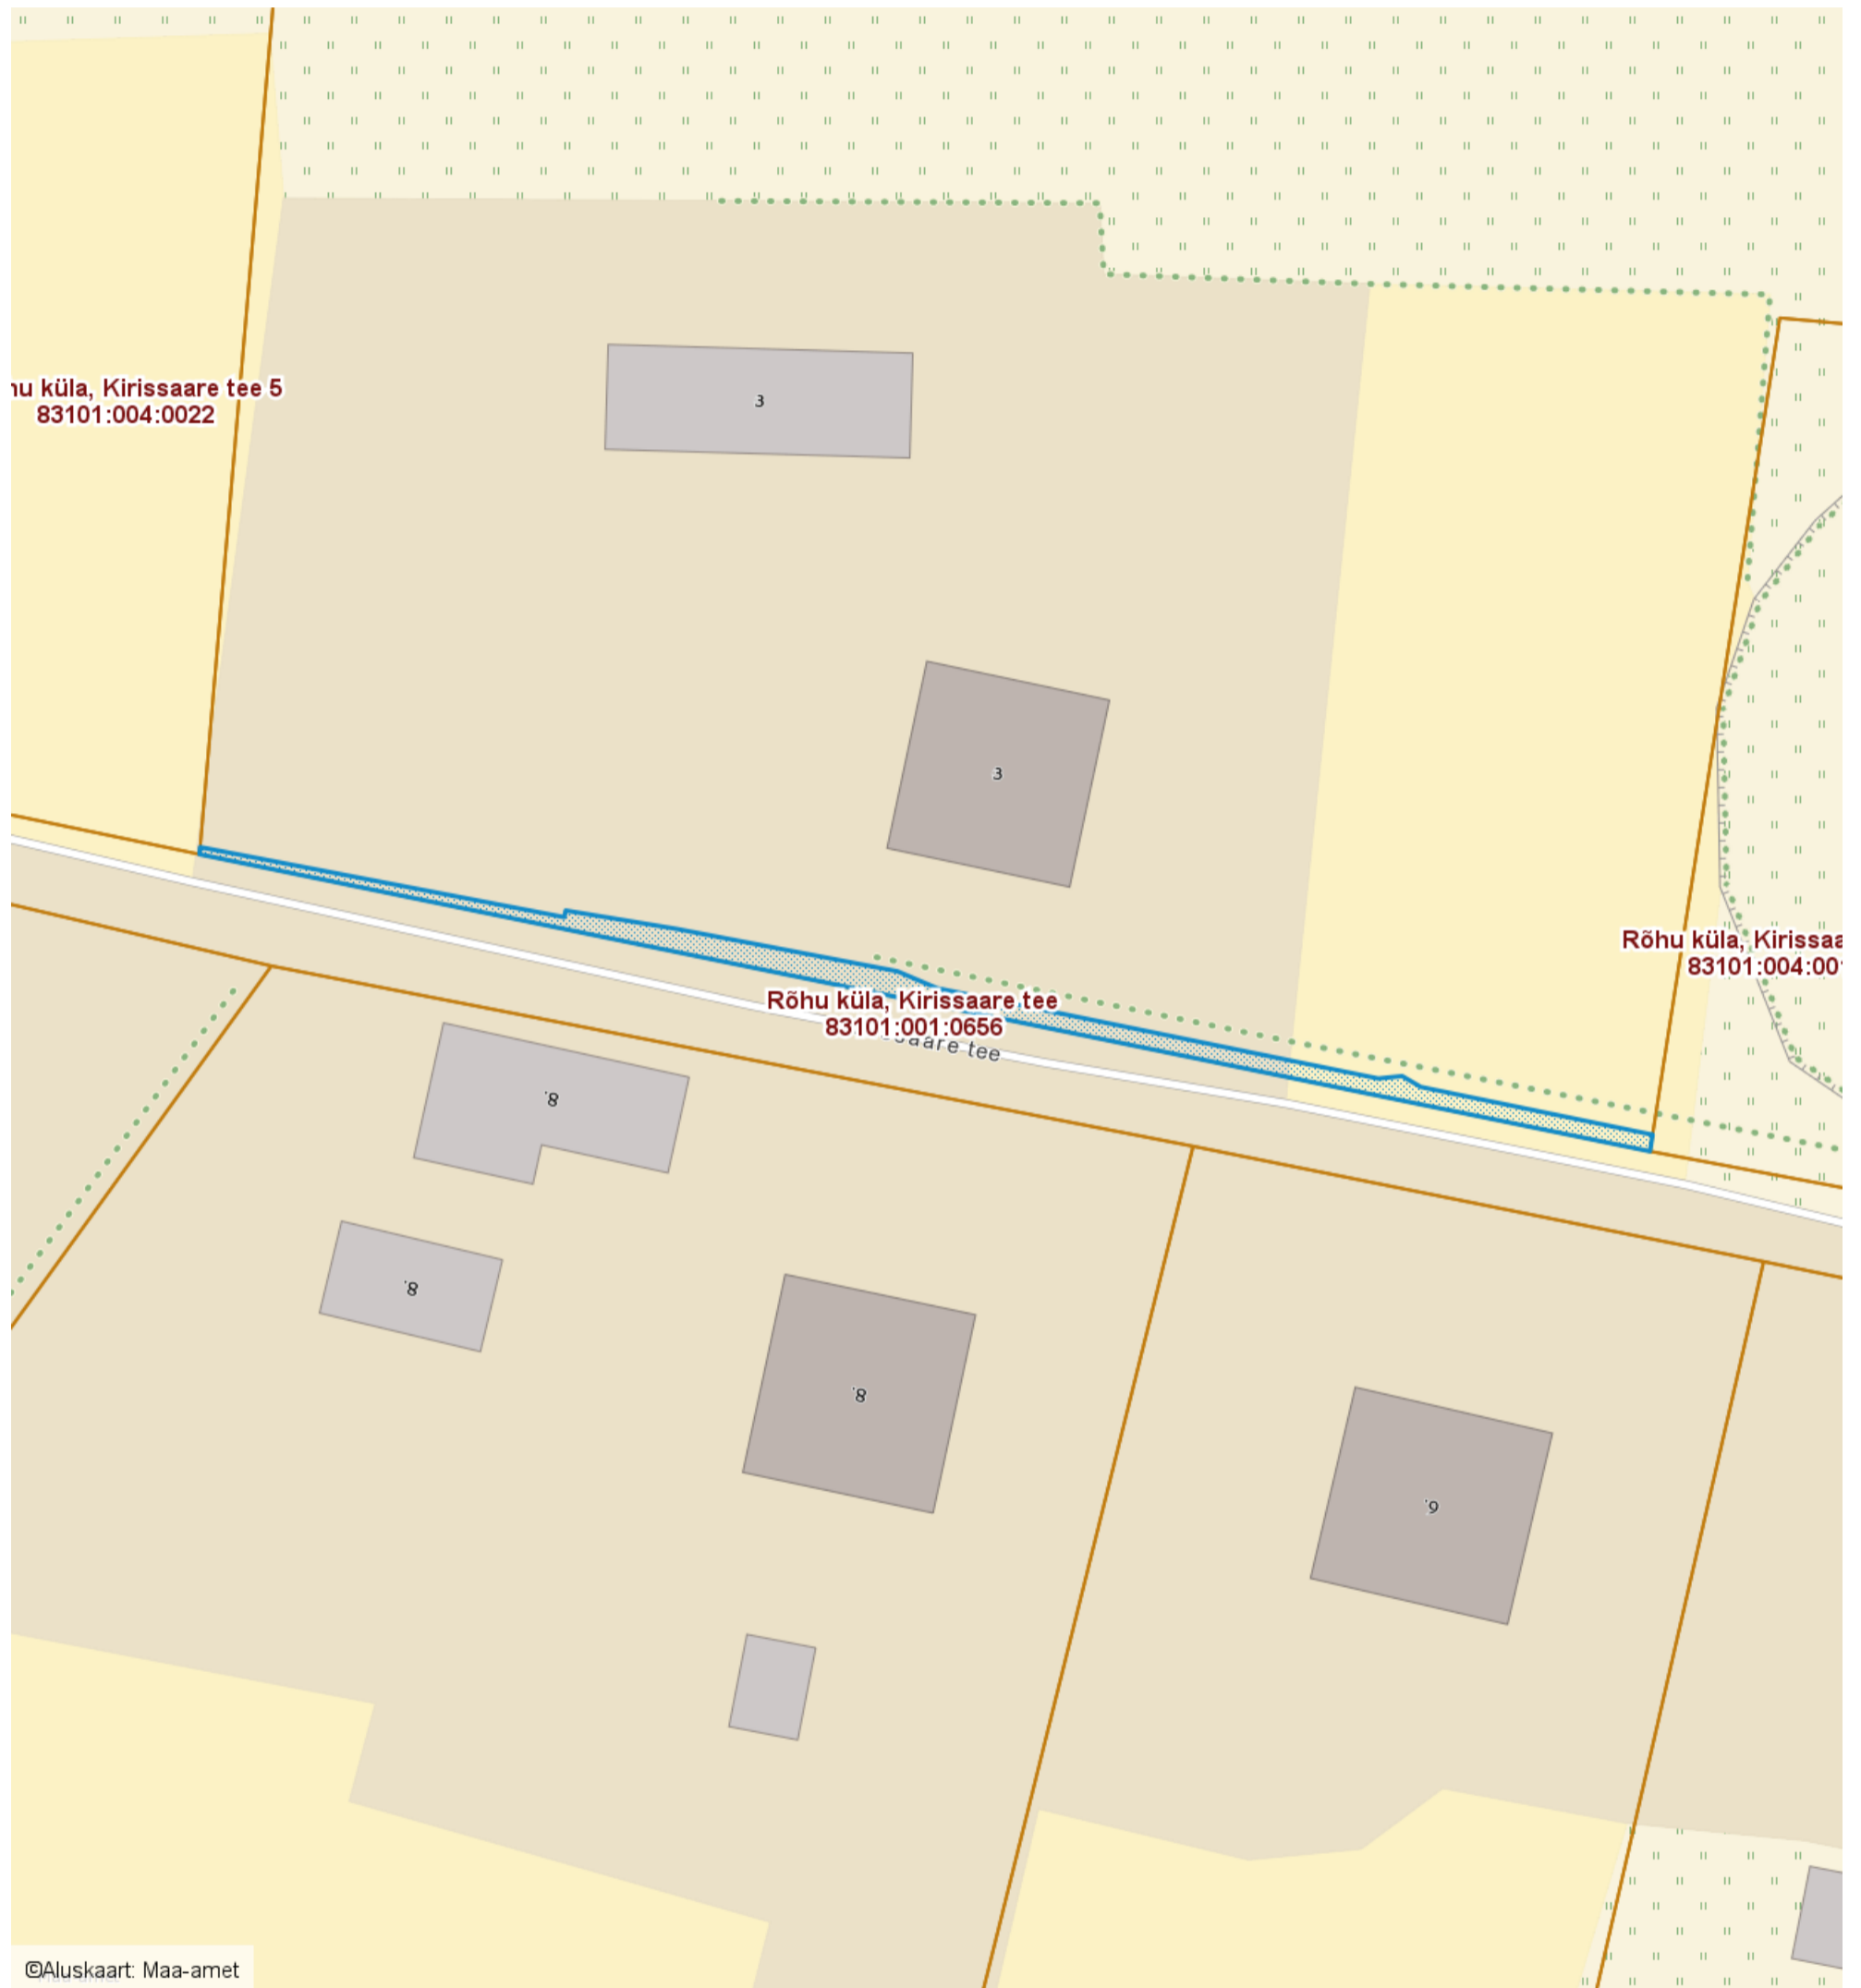

©Aluskaart: Maa-amet

— Sundvalduse ala 125 m²
(0,4 kV maakaabel)

Sundvalduse ala koordinaadid

Nr	X	Y
1	6470759.65	647130.31
2	6470763.06	647113.73
3	6470763.84	647112.39
4	6470763.66	647110.69
5	6470770.13	647079.12
6	6470771.34	647076.29
7	6470774.37	647060.46
8	6470775.69	647052.56
9	6470775.21	647052.47
10	6470780.22	647026.41
11	6470779.71	647026.37
12	6470758.46	647130.12

Koostas: **Sandra Simson**