


SUNDVALDUSE ALA ASENDIPLAAN

Tartu maakond, Tartu linn, Tartu linn, Laseri tänav T1 (79505:004:0013)

M 1 : 1000

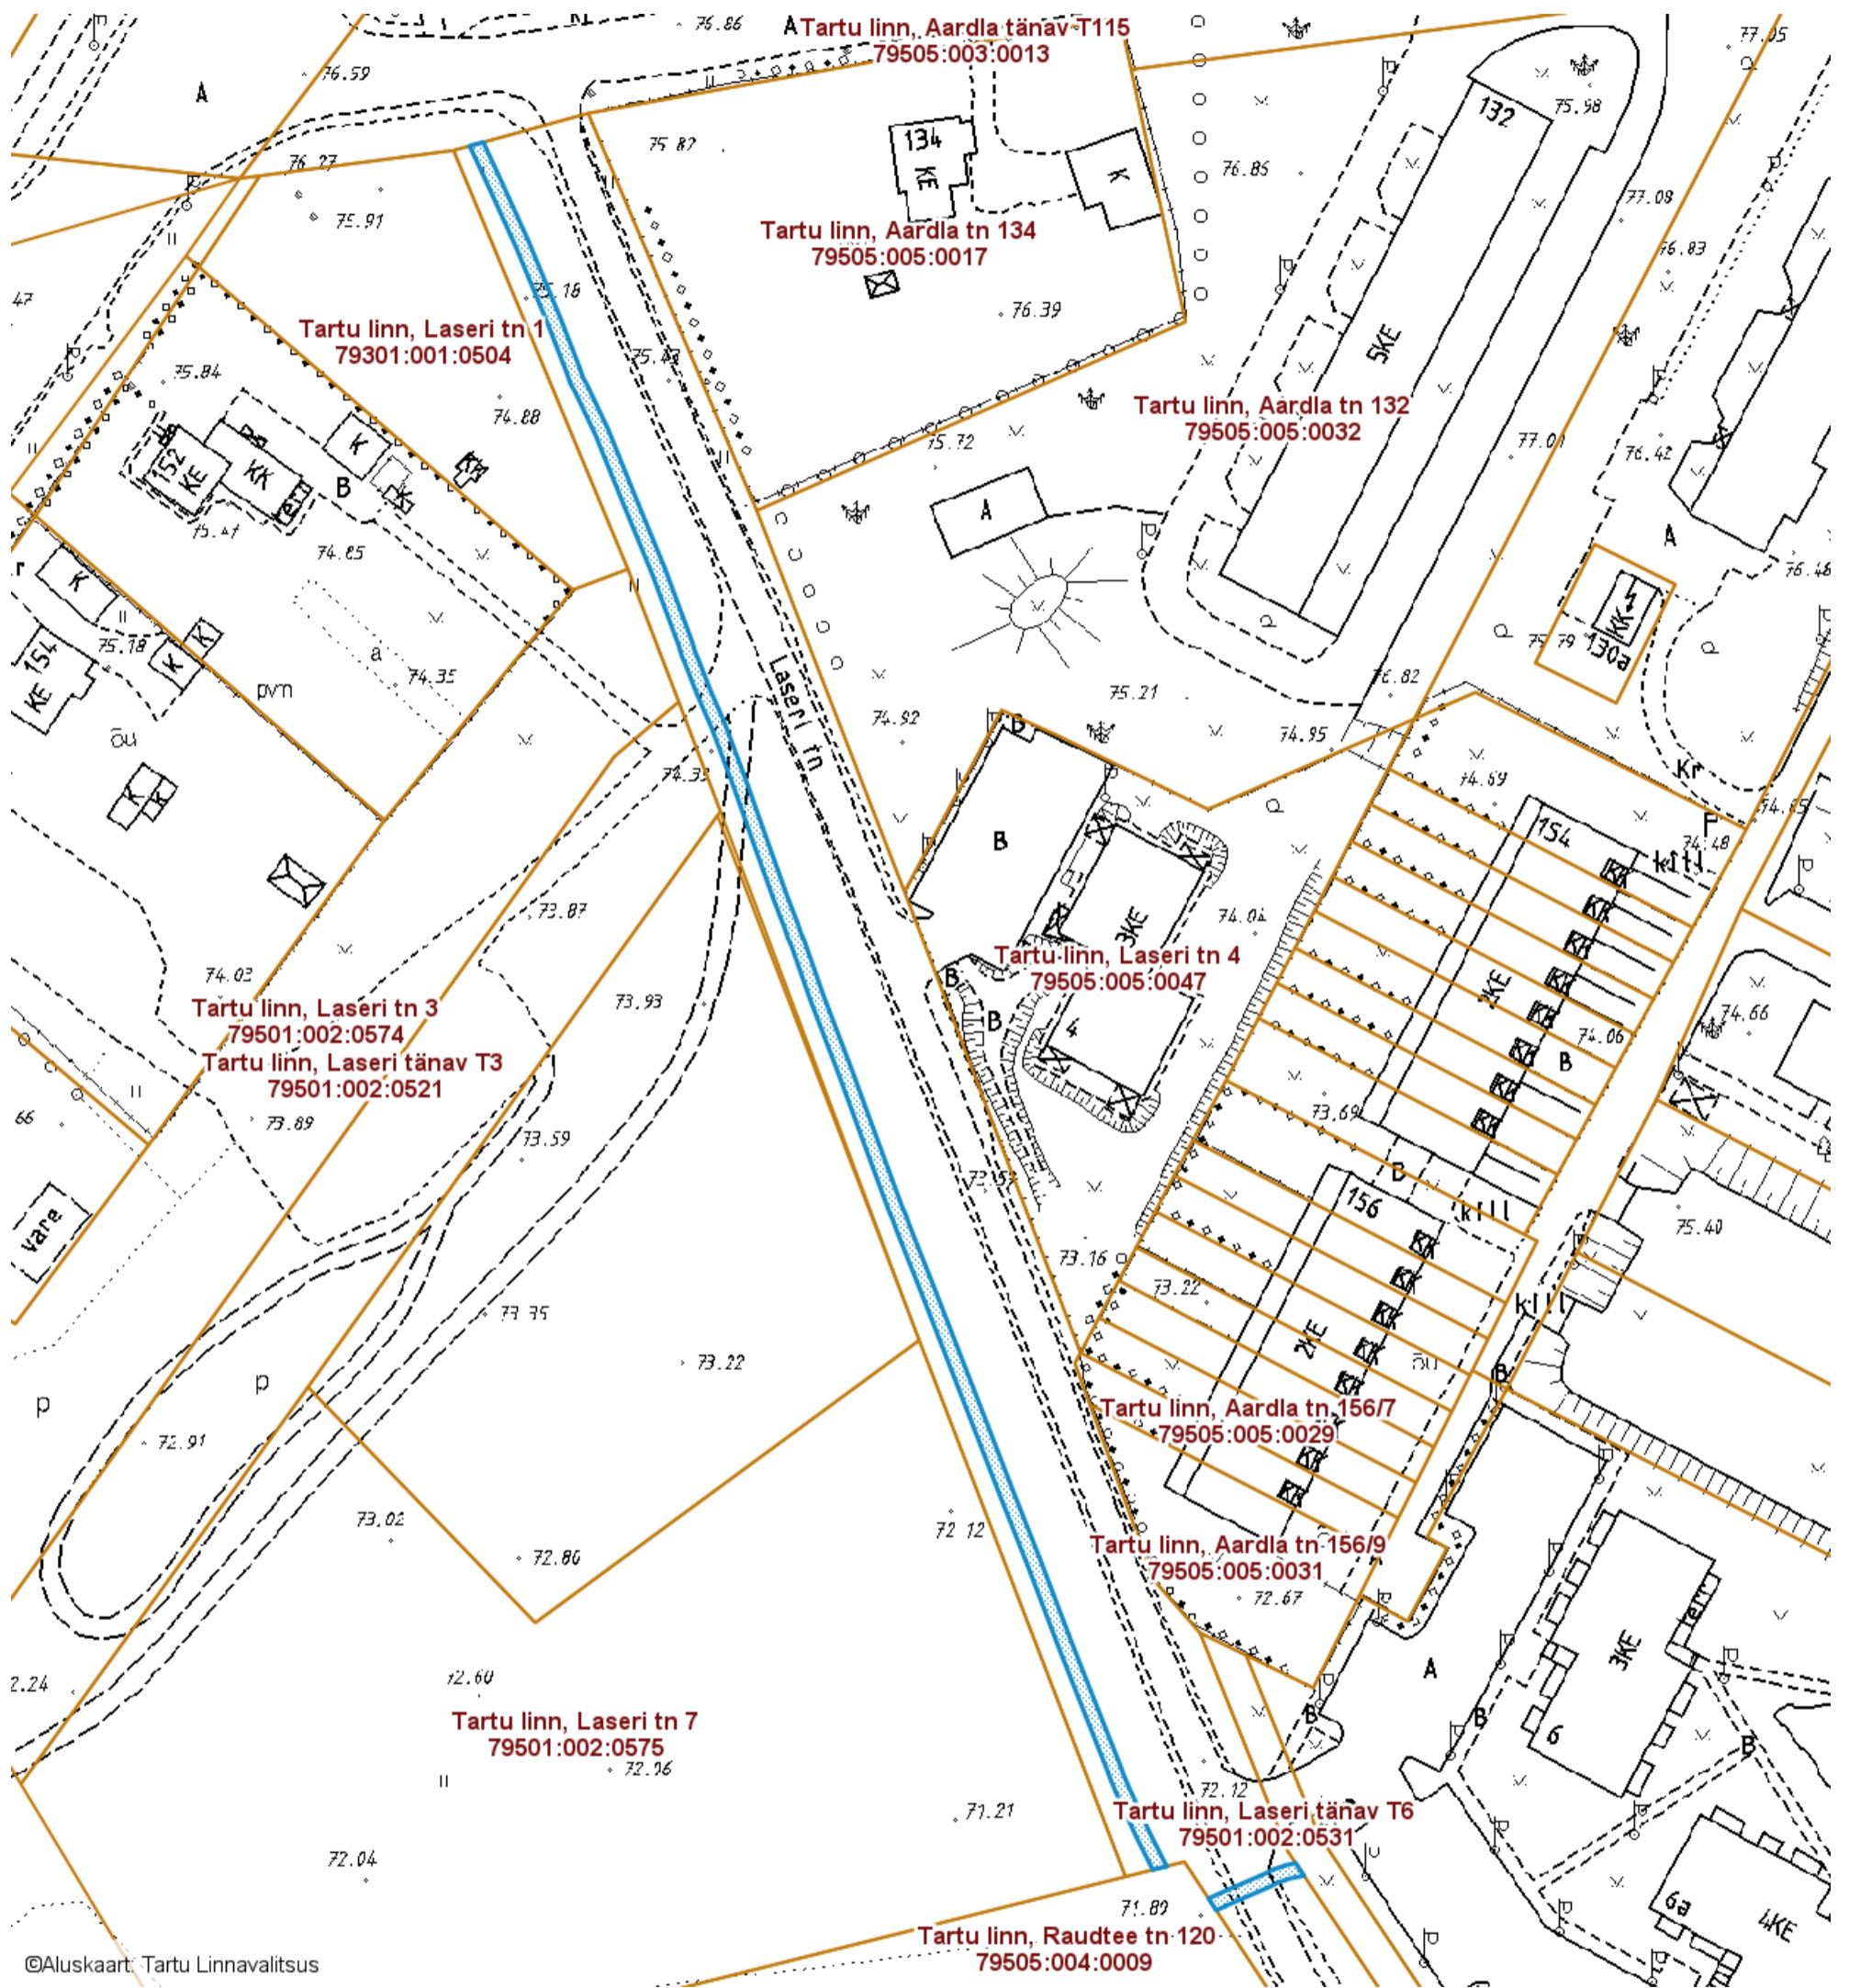

— Sundvalduse ala 561 m²
(Sideehitis)

Koostas: **Pille Toom**

Sundvalduse ala koordinaadid

Nr	X	Y	Nr	X	Y
1	6470942.53	656844.98	80	6471163.28	656750.11
2	6470941.91	656843.65	81	6471170.33	656747.37
3	6470943.60	656842.54	82	6471181.36	656742.80
4	6470944.34	656844.14	83	6471190.07	656738.85
5	6470944.35	656844.15	84	6471195.88	656736.15
6	6470944.99	656845.59	85	6471196.42	656738.11
7	6470944.99	656845.60	86	6471190.90	656740.67
8	6470947.12	656850.50	87	6471190.90	656740.67
9	6470947.79	656851.82	88	6471182.17	656744.63
10	6470947.81	656851.88	89	6471182.14	656744.64
11	6470947.85	656851.97	90	6471171.09	656749.22
12	6470948.46	656853.87	91	6471171.07	656749.23
13	6470948.48	656853.96	92	6471163.98	656751.98
14	6470948.48	656853.98	93	6471163.97	656751.98
15	6470948.70	656855.08	94	6471163.93	656752.00
16	6470946.90	656856.28	95	6471162.59	656752.44
17	6470946.53	656854.43	96	6471161.43	656753.08
18	6470945.97	656852.66	97	6471161.38	656753.11
19	6470945.32	656851.38	98	6471161.38	656753.11
20	6470945.29	656851.33	99	6471155.15	656756.06
21	6470943.16	656846.40	100	6471155.09	656756.09
			101	6471145.57	656759.93
22	6470948.25	656836.50	102	6471134.93	656764.31
23	6470947.75	656834.51	103	6471134.90	656764.33
24	6470952.30	656832.22	104	6471124.59	656768.15
25	6470952.31	656832.21	105	6471124.52	656768.17
26	6470952.33	656832.20	106	6471123.17	656768.57
27	6470959.15	656829.09	107	6471121.78	656769.15
28	6470959.18	656829.08	108	6471121.75	656769.16
29	6470960.64	656828.47	109	6471117.62	656770.77
30	6470960.67	656828.46	110	6471112.87	656772.84
31	6470962.71	656827.70	111	6471112.82	656772.86
32	6470970.31	656824.68	112	6471104.11	656776.11
33	6470979.93	656820.89	113	6471104.09	656776.11
34	6470979.94	656820.89	114	6471095.86	656779.01
35	6470991.35	656816.56	115	6471088.03	656781.82
36	6471000.26	656813.04	116	6471083.83	656783.43
37	6471001.45	656812.56	117	6471083.83	656783.43
38	6471001.47	656812.55	118	6471083.77	656783.45
39	6471002.74	656812.07	119	6471082.65	656783.80
40	6471013.75	656807.81	120	6471081.50	656784.32
41	6471022.58	656804.38	121	6471081.44	656784.35
42	6471031.18	656801.03	122	6471081.42	656784.36
43	6471039.78	656797.61	123	6471073.59	656787.09
44	6471039.79	656797.61	124	6471063.05	656791.12
45	6471039.82	656797.60	125	6471063.05	656791.12
46	6471041.24	656797.11	126	6471063.04	656791.12
47	6471042.34	656796.60	127	6471053.08	656794.77
48	6471042.41	656796.58	128	6471043.14	656798.44
49	6471052.39	656792.89	129	6471042.03	656798.95
50	6471062.34	656789.25	130	6471041.96	656798.97
51	6471072.89	656785.22	131	6471041.94	656798.98
52	6471072.90	656785.22	132	6471040.49	656799.48
53	6471072.92	656785.21	133	6471031.92	656802.89
54	6471080.71	656782.48	134	6471031.91	656802.89
55	6471081.88	656781.95	135	6471023.30	656806.24
56	6471081.95	656781.92	136	6471014.48	656809.68
57	6471082.00	656781.90	137	6471003.45	656813.94
58	6471083.15	656781.55	138	6471002.19	656814.42
59	6471087.33	656779.95	139	6471001.00	656814.90
60	6471087.33	656779.94	140	6471001.00	656814.90
61	6471087.35	656779.94	141	6470992.08	656818.43
62	6471095.19	656777.13	142	6470992.07	656818.43
63	6471103.42	656774.23	143	6470980.66	656822.75
64	6471112.09	656771.00	144	6470971.04	656826.54
65	6471116.84	656768.93	145	6470963.44	656829.56
66	6471116.88	656768.91	146	6470963.42	656829.57
67	6471121.02	656767.30	147	6470961.39	656830.33
68	6471122.45	656766.70	148	6470959.96	656830.92
69	6471122.49	656766.68	149	6470953.18	656834.02
70	6471122.56	656766.66			
71	6471123.93	656766.26			
72	6471134.19	656762.46			
73	6471144.82	656758.08			
74	6471144.82	656758.08			
75	6471154.32	656754.24			
76	6471160.49	656751.32			
77	6471161.70	656750.65			
78	6471161.79	656750.61			
79	6471161.87	656750.57			