


SUNDVALDUSE ALA ASENDIPLAAN

Tartu maakond, Tartu linn, Tartu linn, Ravila tn 82 (79301:001:0227)

M 1 : 1000

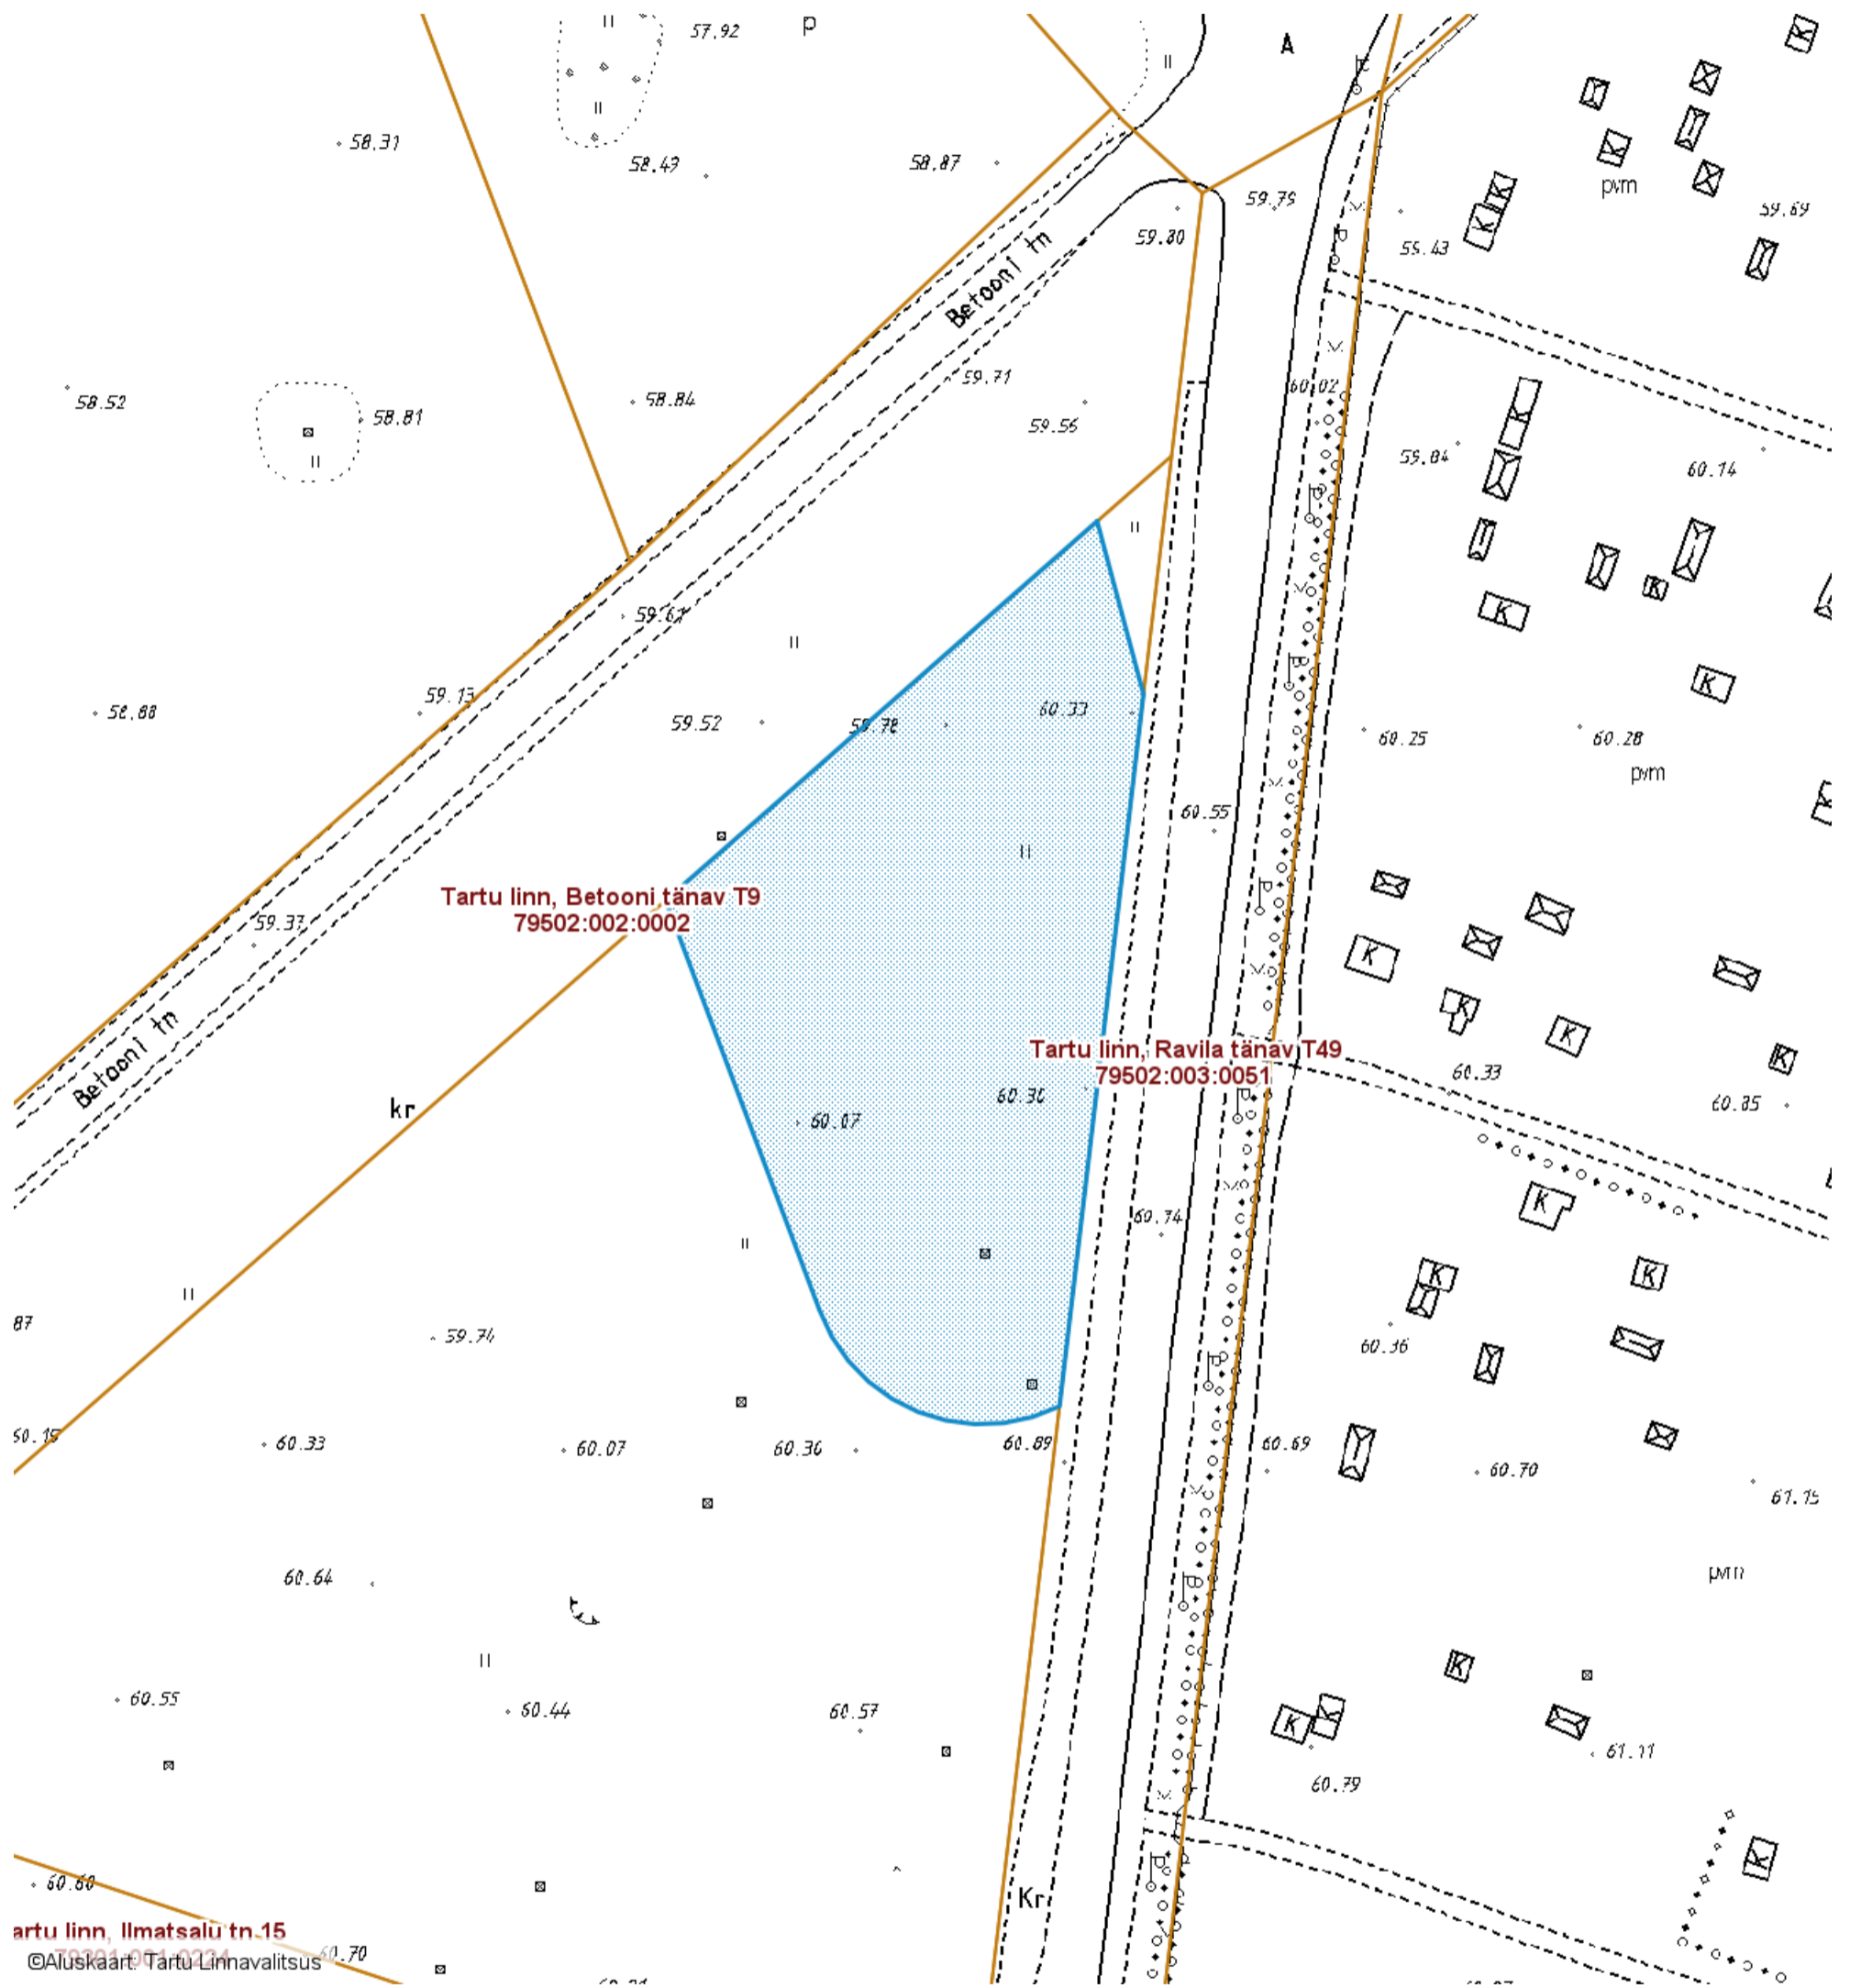

Tartu linn, Ilmatsalu tn.15
 ©Aluskaart Tartu Linnavalitsus

Sundvalduse ala koordinaadid

Nr	X	Y
1	6474308.77	656984.25
2	6474283.83	656990.93
3	6474181.18	656978.82
4	6474179.64	656974.92
5	6474178.78	656970.81
6	6474178.61	656966.62
7	6474179.15	656962.46
8	6474180.38	656958.44
9	6474182.26	656954.69
10	6474184.74	656951.31
11	6474187.75	656948.38
12	6474191.21	656946.01
13	6474195.02	656944.24
14	6474254.11	656922.07

— Sundvalduse ala pindala
 ligikaudu 5395 m²
 (110 kV elektrihuliin)

Koostas: **Pille Toom**