


# SUNDVALDUSE ALA ASENDIPLAAN

Tartu maakond, Tartu linn, Tartu linn, Ravila tn 90 (79301:001:0226)

M 1 : 1000

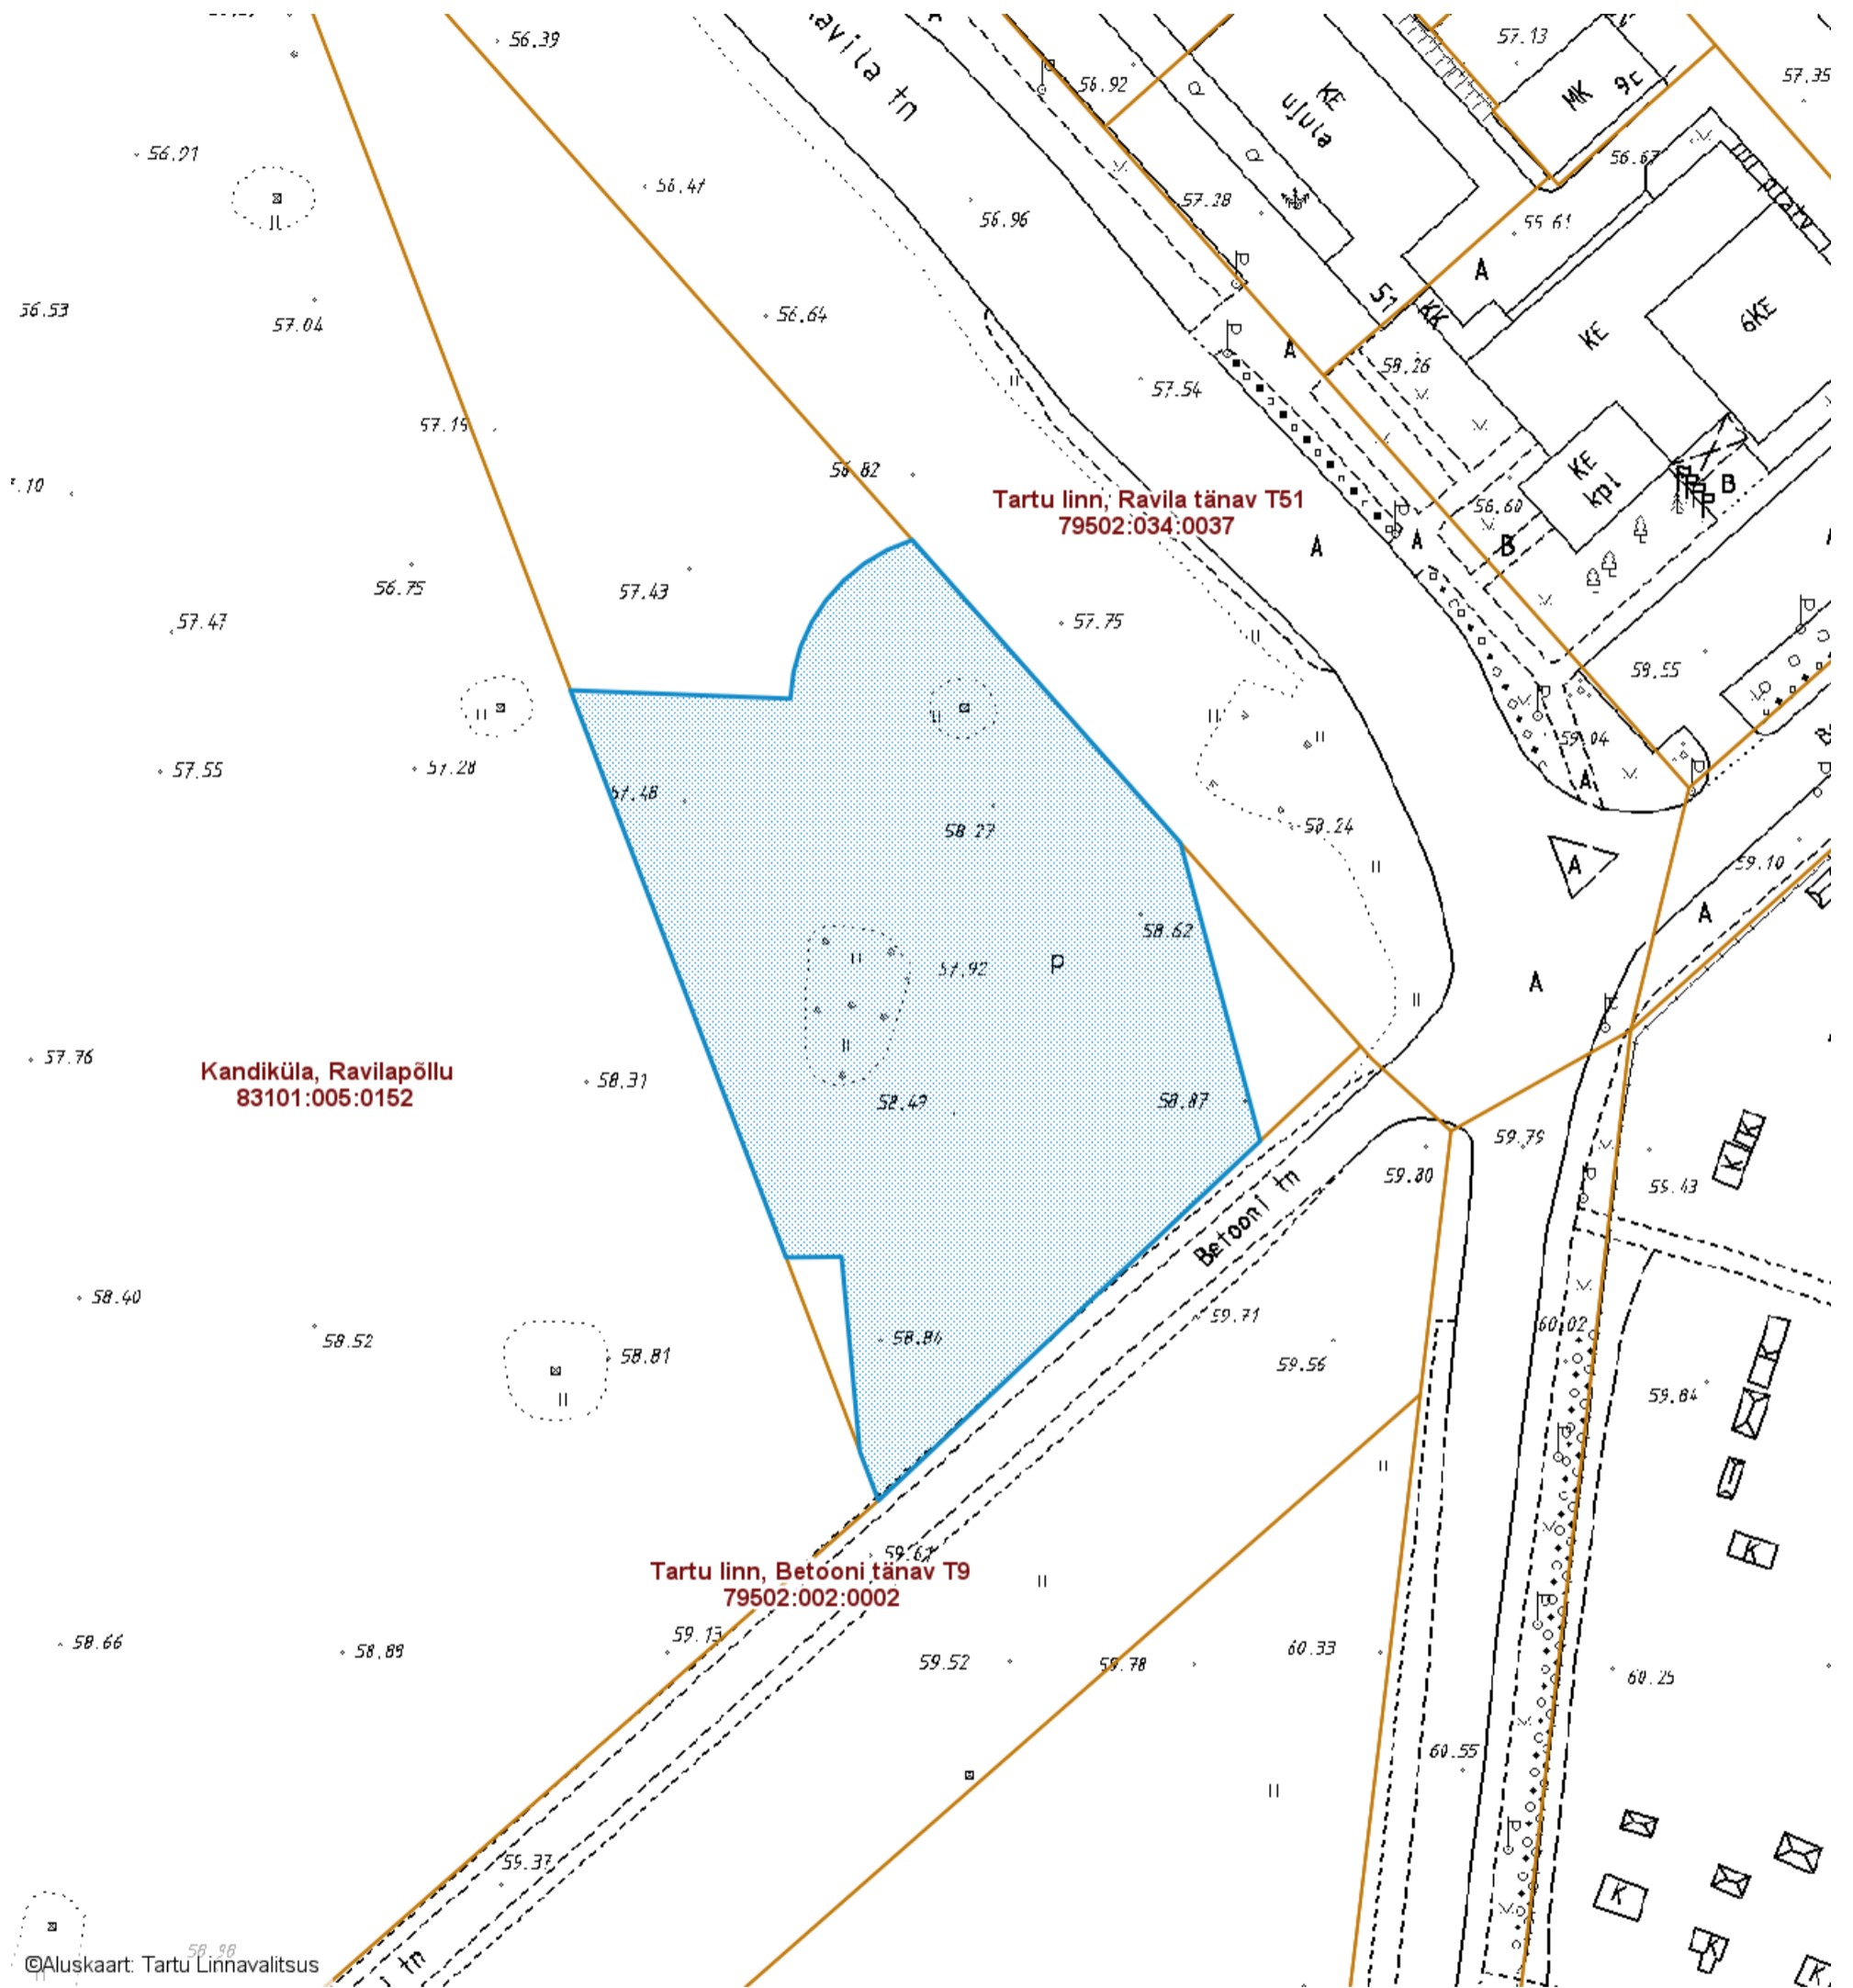

Kandiküla, Ravilapõllu  
83101:005:0152

Tartu linn, Ravila tänav T51  
79502:034:0037

Tartu linn, Betooni tänav T9  
79502:002:0002

©Aluskaart: Tartu Linnavalitsus

— Sundvalduse ala pindala  
ligikaudu 7206 m<sup>2</sup>  
(110 kV elektrihuliin)

## Sundvalduse ala koordinaadid

Nr	X	Y
1	6474337.90	656903.69
2	6474419.52	656872.64
3	6474418.32	656904.31
4	6474422.13	656904.76
5	6474425.82	656905.79
6	6474429.31	656907.37
7	6474432.52	656909.46
8	6474435.38	656912.03
9	6474437.81	656914.99
10	6474439.75	656918.30
11	6474441.17	656921.86
12	6474397.60	656960.45
13	6474354.67	656971.95
14	6474302.89	656916.99
15	6474309.95	656914.31
16	6474337.98	656911.67

Koostas: **Pille Toom**