


SUNDVALDUSE ALA ASENDIPLAAN

Tartu maakond, Tartu linn, Tartu linn, Friedrich Reinhold Kreutzwaldi tänav T63 (79501:002:0513)

M 1 : 500

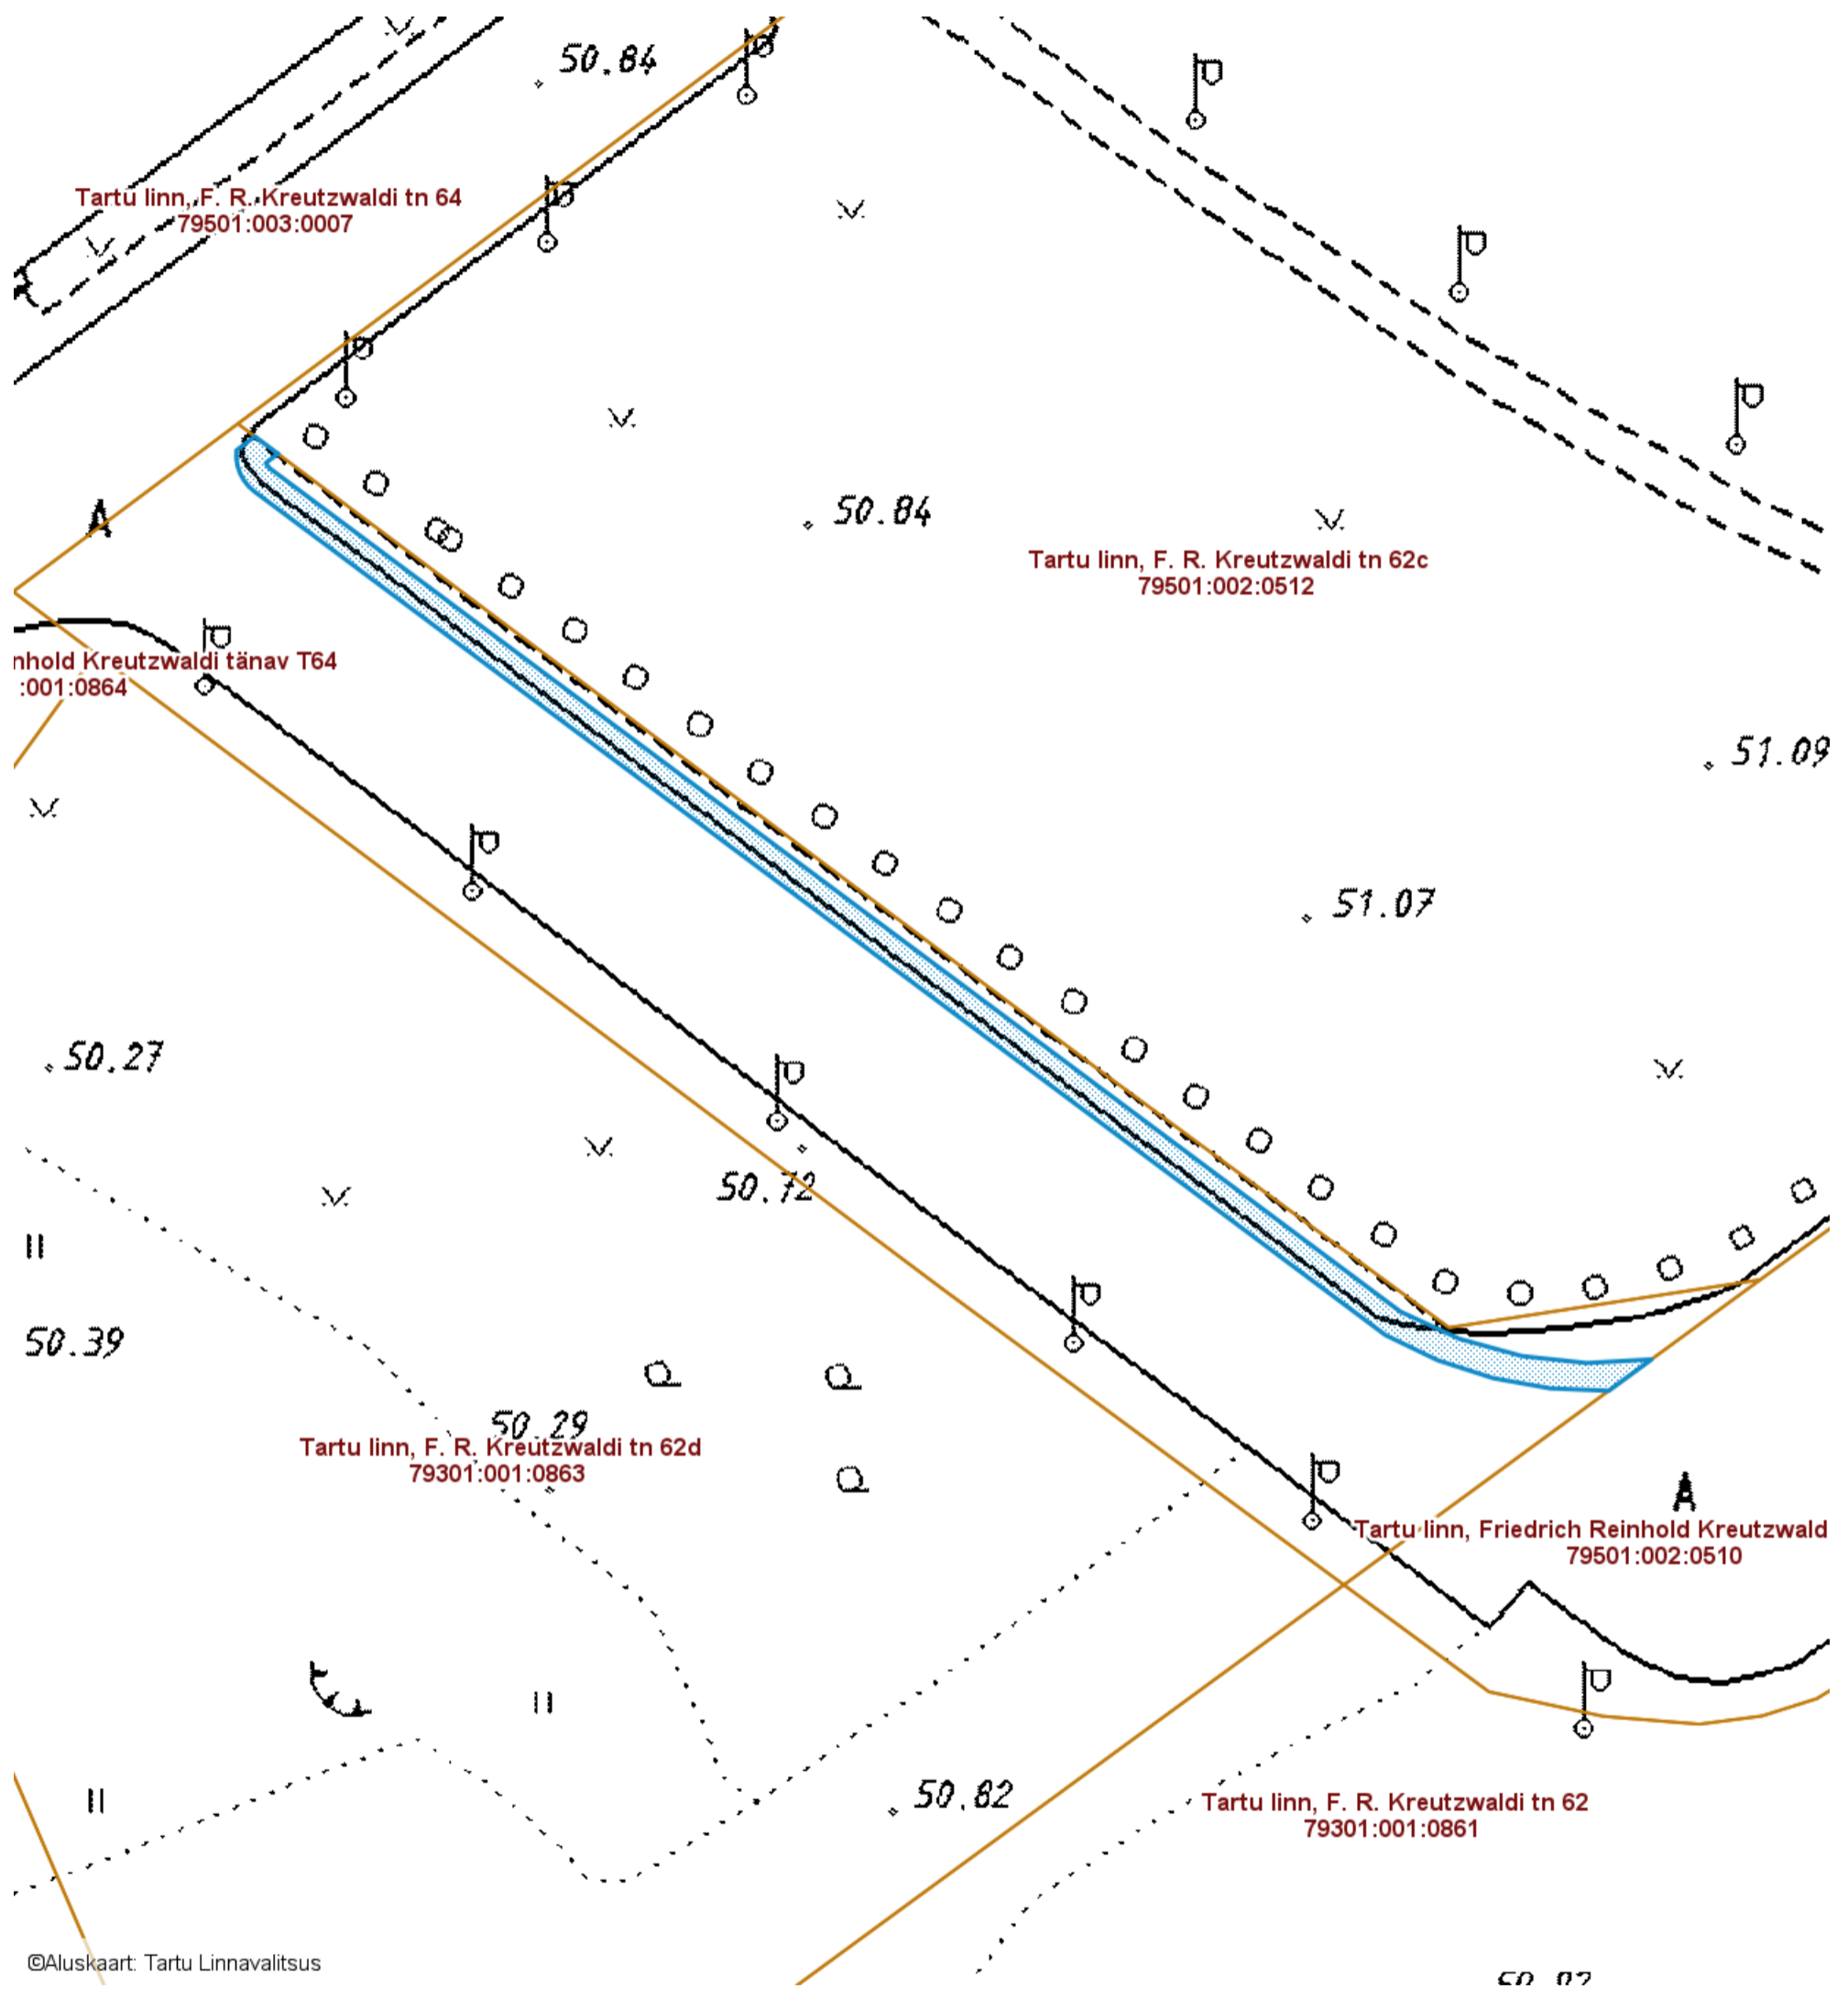

©Aluskaart: Tartu Linnavalitsus

— Sundvalduse ala pindala
ligikaudu 246 m²
(0,4 kV maakaabelliin)

Sundvalduse ala koordinaadid

Nr	X	Y	Nr	X	Y
1	6475728.41	656987.61	17	6475726.06	656985.51
2	6475727.75	656986.74	18	6475726.50	656985.16
3	6475727.58	656986.84	19	6475727.00	656984.88
4	6475727.42	656986.97	20	6475727.53	656984.70
5	6475727.28	656987.13	21	6475728.09	656984.61
6	6475666.52	657068.59	22	6475728.66	656984.62
7	6475664.56	657072.85	23	6475729.66	656985.94
8	6475663.32	657077.36			
9	6475662.82	657082.02			
10	6475663.08	657086.70			
11	6475660.82	657083.62			
12	6475660.99	657079.42			
13	6475661.73	657075.28			
14	6475663.02	657071.28			
15	6475664.84	657067.50			
16	6475725.68	656985.93			

Koostas: **Pille Toom**