


SUNDVALDUSE ALA ASENDIPLAAN

Tartu maakond, Tartu linn, Tartu linn, Soojuse tee L2 (43201:001:1459)

M 1 : 500

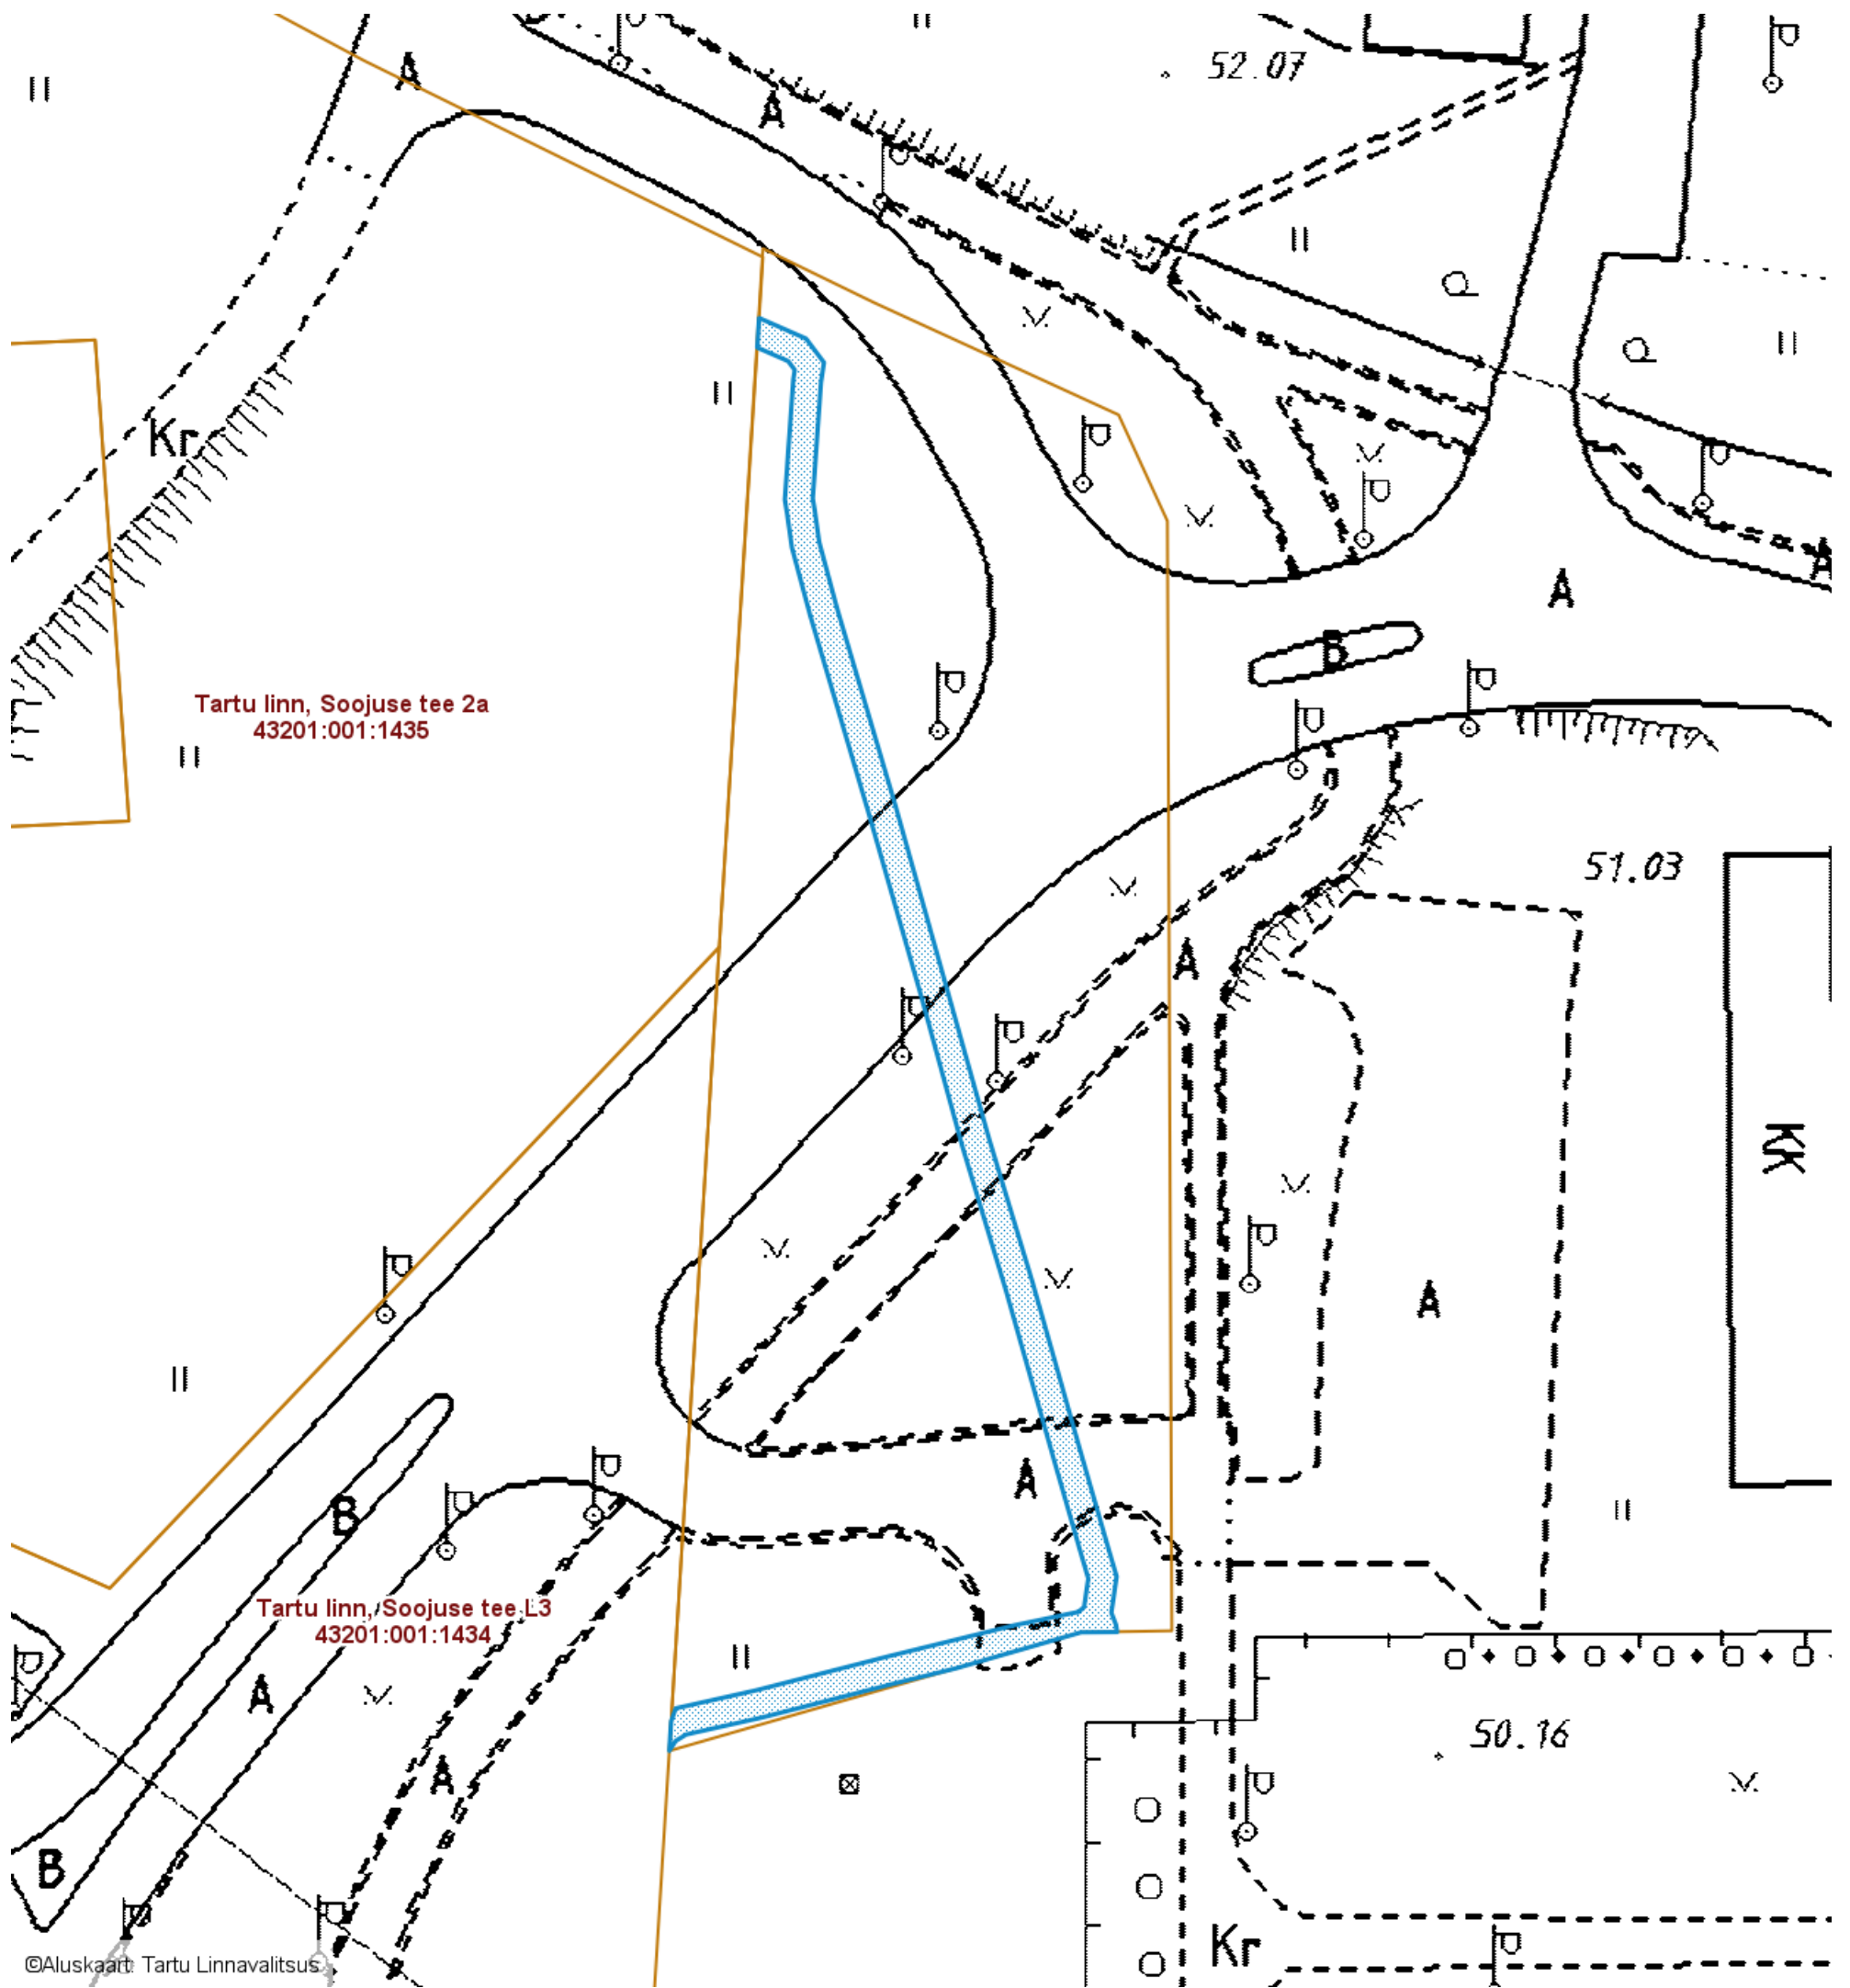

©Aluskaart: Tartu Linnavalitsus

— Sundvalduse ala pindala  
ligikaudu 256 m<sup>2</sup>  
(Sideehitis)

Koostas: **Pille Toom**

## Sundvalduse ala koordinaadid

Nr	X	Y
1	6473371.74	662878.80
2	6473370.78	662874.21
3	6473368.52	662865.07
4	6473366.09	662855.62
5	6473364.80	662849.83
6	6473363.86	662849.50
7	6473361.74	662849.37
8	6473362.45	662849.83
9	6473362.92	662850.59
10	6473364.15	662856.09
11	6473366.58	662865.56
12	6473367.68	662869.99
13	6473370.27	662879.00
14	6473370.29	662881.59
15	6473370.80	662881.51
16	6473371.68	662881.18
17	6473374.29	662881.56
18	6473376.32	662880.96
19	6473383.12	662879.00
20	6473395.45	662875.51
21	6473405.81	662872.37
22	6473429.72	662865.65
23	6473443.97	662861.44
24	6473448.73	662860.16
25	6473451.03	662859.83
26	6473451.87	662859.69
27	6473460.22	662860.28
28	6473461.64	662860.50
29	6473463.37	662859.21
30	6473464.85	662855.83
31	6473462.72	662855.70
32	6473461.75	662857.92
33	6473461.11	662858.40
34	6473460.44	662858.29
35	6473451.77	662857.68
36	6473450.73	662857.85
37	6473448.33	662858.19
38	6473443.42	662859.51
39	6473429.17	662863.73
40	6473416.08	662867.49
41	6473405.26	662870.45
42	6473394.88	662873.59
43	6473382.57	662877.08
44	6473376.03	662878.96
45	6473374.15	662879.52
46	6473372.08	662879.22