


SUNDVALDUSE ALA ASENDIPLAAN
Tartu maakond, Tartu linn, Tartu linn, Soojuste tee L3 (43201:001:1434)
M 1 : 1000

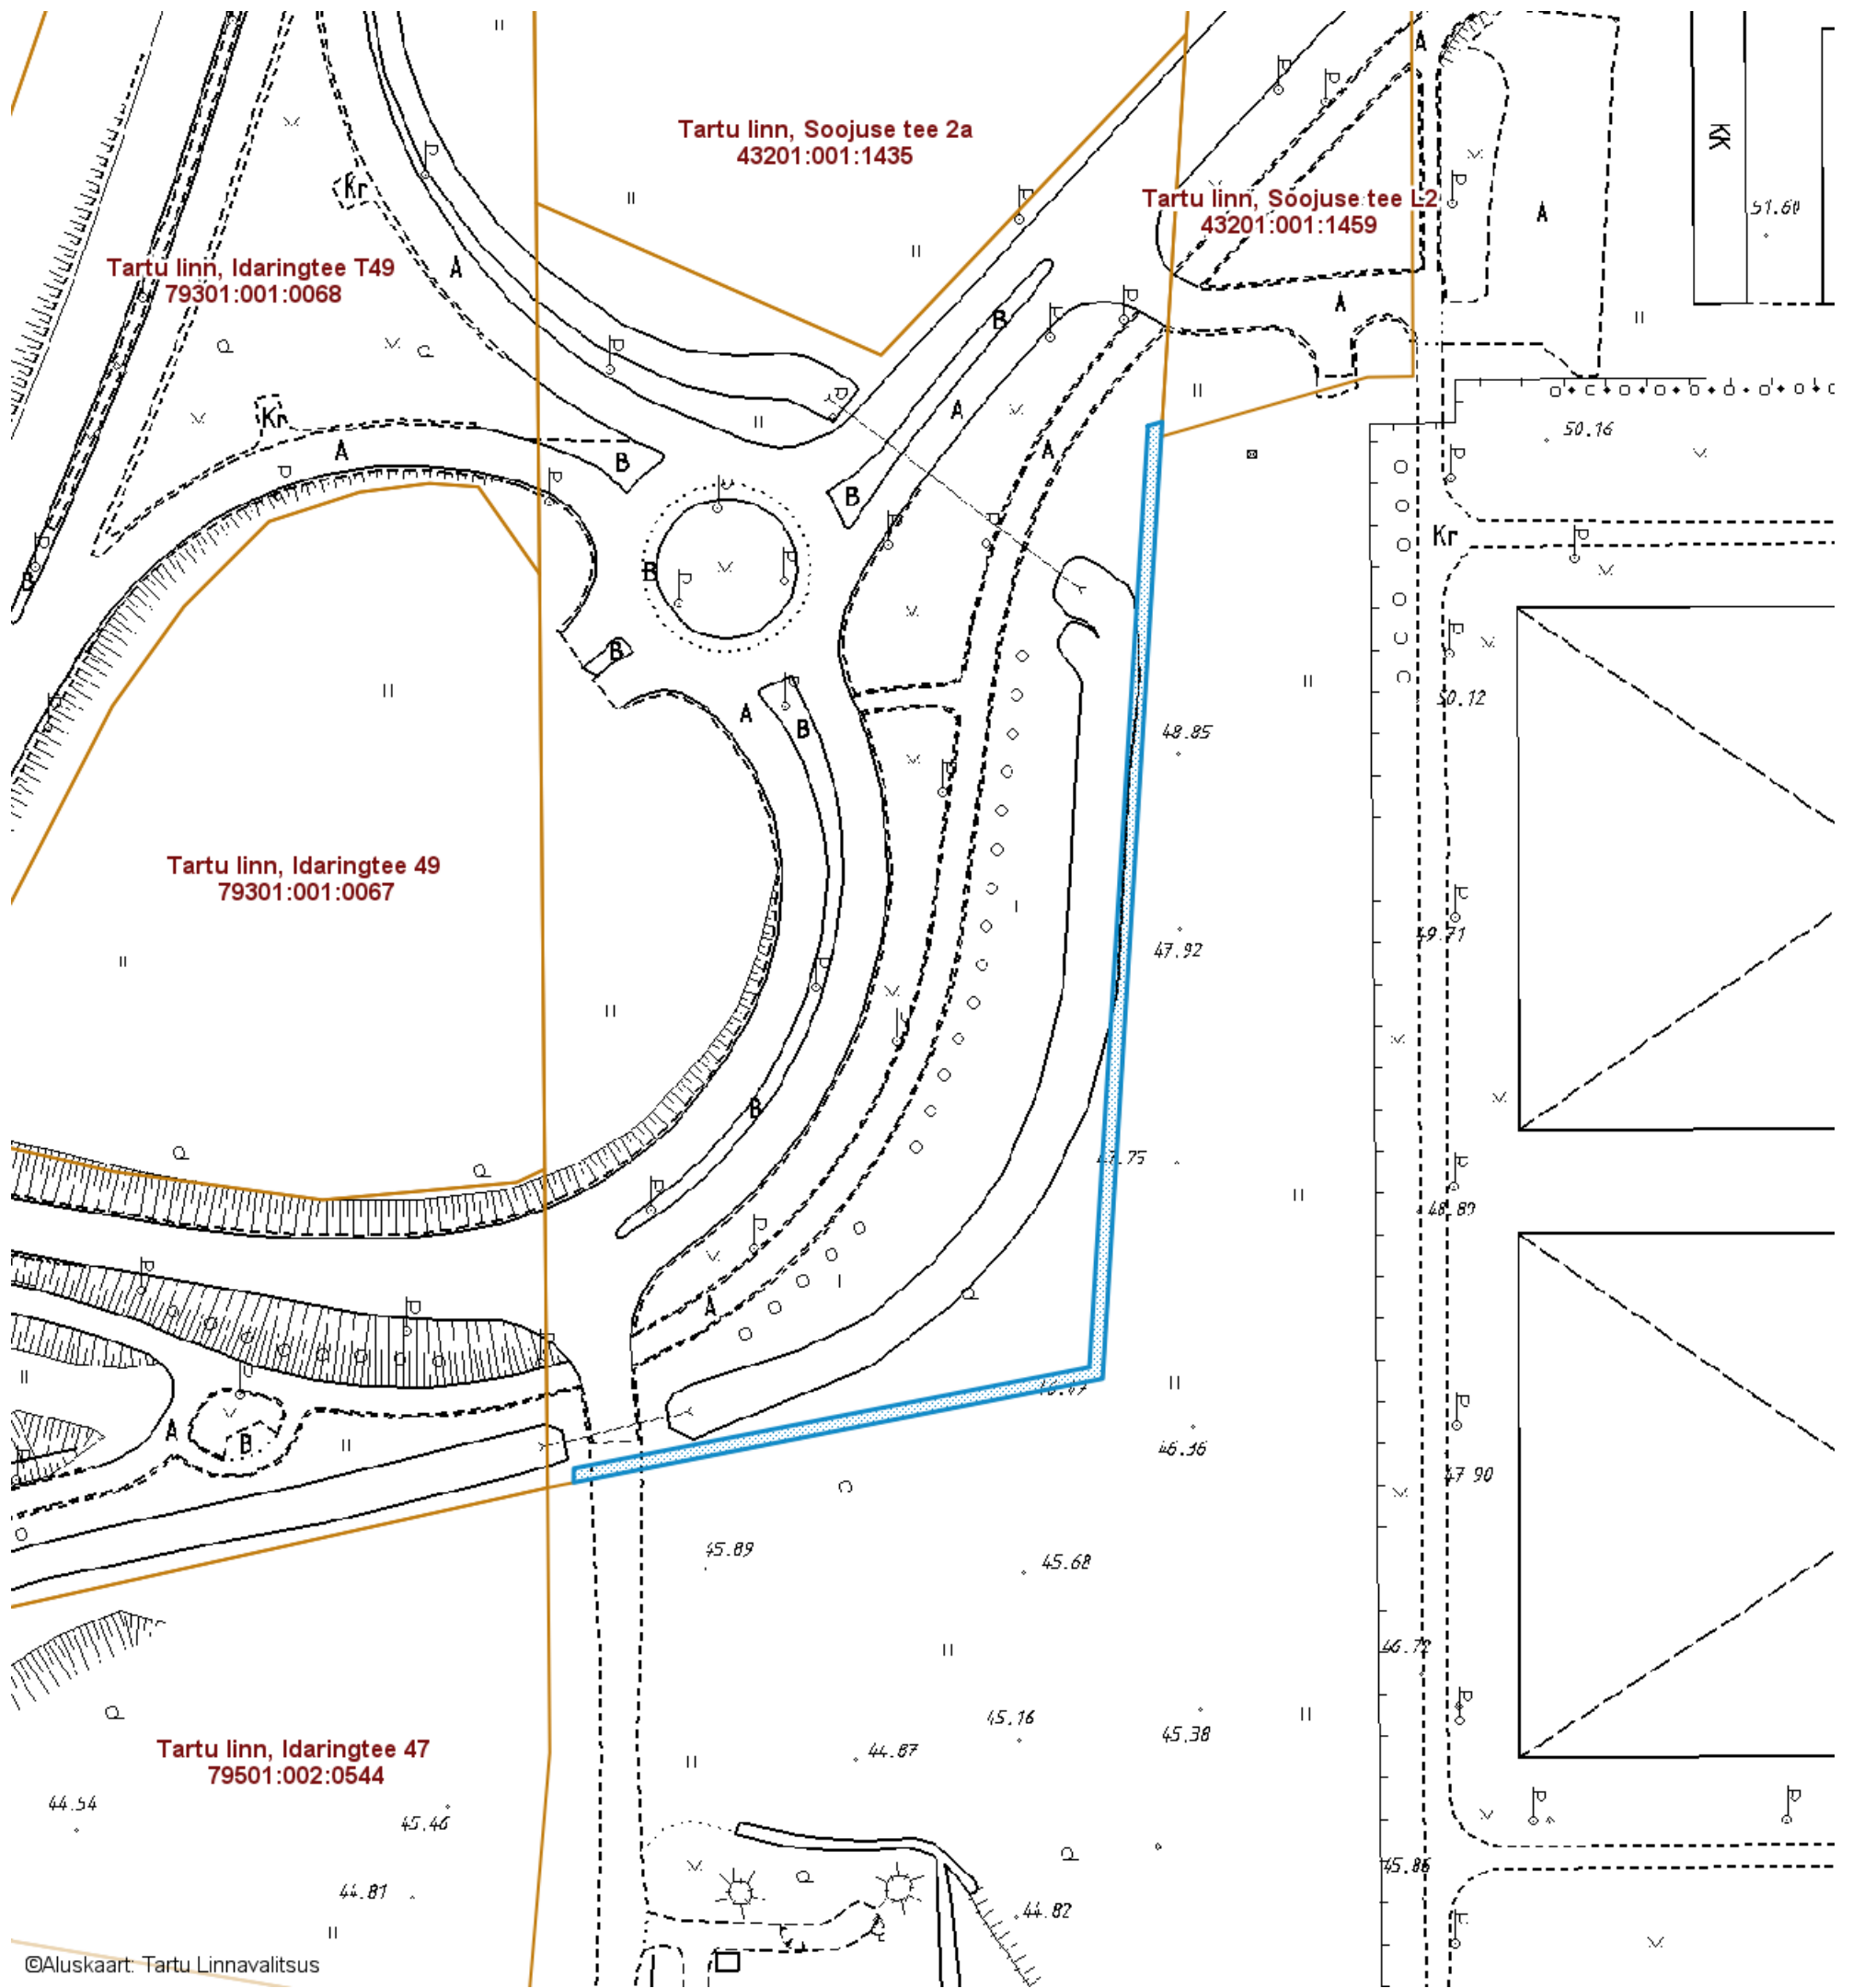

©Aluskaart: Tartu Linnavalitsus

— Sundvalduse ala pindala
 ligikaudu 426 m²
 (Sidehitis)

Sundvalduse ala koordinaadid

Nr	X	Y
1	6473363.27	662847.46
2	6473227.99	662839.04
3	6473213.43	662764.97
4	6473211.40	662764.94
5	6473211.40	662764.94
6	6473211.79	662766.95
7	6473226.33	662840.94
8	6473226.33	662840.94
9	6473361.74	662849.37
10	6473361.74	662849.37
11	6473363.86	662849.50
12	6473363.86	662849.50

Koostas: **Pille Toom**